

Curve	Length	Radius	Chord	Bearing	Delta
C-1	91.81'	530.00'	91.70'	S27°22'36"W	9°55'32"

CONCORD TOWNSHIP ZONING OFFICE
 Zoning Permit # 0115-15565
 Date Issued 1-28-15
 Subject to Approval By:
 Lake Co. Engineer/Storm Water Mgmt.
 Lake Co. Utilities Dept.
 Lake Co. Soil + Water District
 Lake Co. Health District
 Lake Co. Building Dept.

SITE PLAN

CONCORD TWP., LAKE County, Ohio

for: 20th CENTURY
 CLIENT _____ OWNER _____
 ADDRESS _____ STREET _____ CITY _____ ZIP _____

STILL WATER COURT
 SUBDIVISION 63-38 NAME _____ TRACT _____ STREET _____
 VOL.-PG. _____ LOT _____
125 STILL WATER COURT
 SUBLOT NO. _____ STREET _____ VOL.-PG. _____ PERM. PARCEL NO. _____

DESIGN CERTIFICATION

THIS PLAN WAS PREPARED BY ME, AND IS CORRECT TO THE BEST OF MY KNOWLEDGE AND BELIEF.

Harry S. Jones Jr. #6343
 HARRY S. JONES JR. SURVEYOR REGISTRATION NO. 6343

Erosion and Sediment Control Schedule

Ingress-Egress

A stone access drive complete with under lying geo-textile fabric (20 feet wide and 50 feet long) for ingress and egress at the site shall be installed. This drive shall be the only entrance and exit to the site.

Silt Fence

A silt fence shall be installed prior to any earthwork activities at the site in the locations shown on the site plan as well as along the front of any lot that slopes towards the street.

Temporary Seeding

Disturbed areas of the site that are to remain idle for more than fourteen(14) days shall be properly seeded and straw mulched within seven(7) days of completion of initial grading.

Temporary seeding and mulching as a thirty(30) foot strip of the entire front of the lot shall be maintained on the site once initial grading is complete.

Stabilization of critical areas within fifty(50) feet of any stream or wetland shall be complete within two(2) days of the disturbance if the site is to remain inactive for longer than fourteen(14) days.

Mulching

Straw-mulch shall be applied at a rate of 1 bale per every ten (10) feet of curb, at a width of thirty(30) feet to the entire length of the lot. Wood chips may also be used but must be spread at a minimum depth of four inches over the thirty-foot width and must be accompanied by a properly installed silt fence.

Maintenance




Erosion and sediment controls shall be inspected every seven(7) days or within 24 hours of a 0.5" or greater rainfall event. Necessary repairs shall be made at this time.

SITE PLAN CERTIFICATION:

This plan was prepared by me and is correct to the best of my knowledge and belief.


I, the undersigned, hereby certify that this topography, indicated by 1' contours, and elevations shown hereon, represent an actual field survey made under my supervision on the 20th day of December, 2014 and that the elevations were taken at appropriate intervals and that as of that date they existed as indicated hereon.

Harry S. Jones Jr. #6343
 Harry S. Jones Jr. P.S. #6343

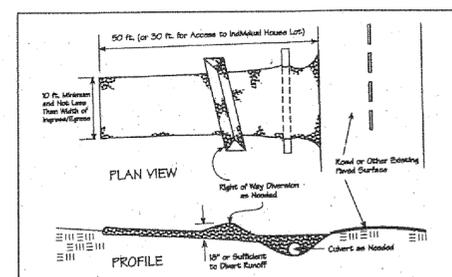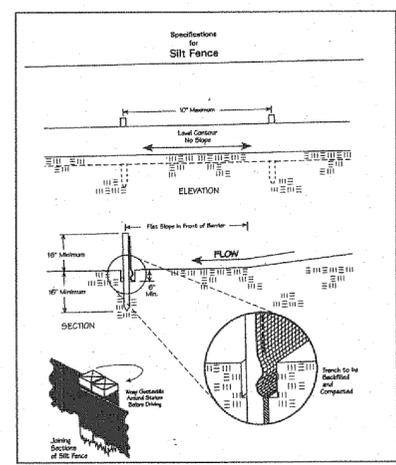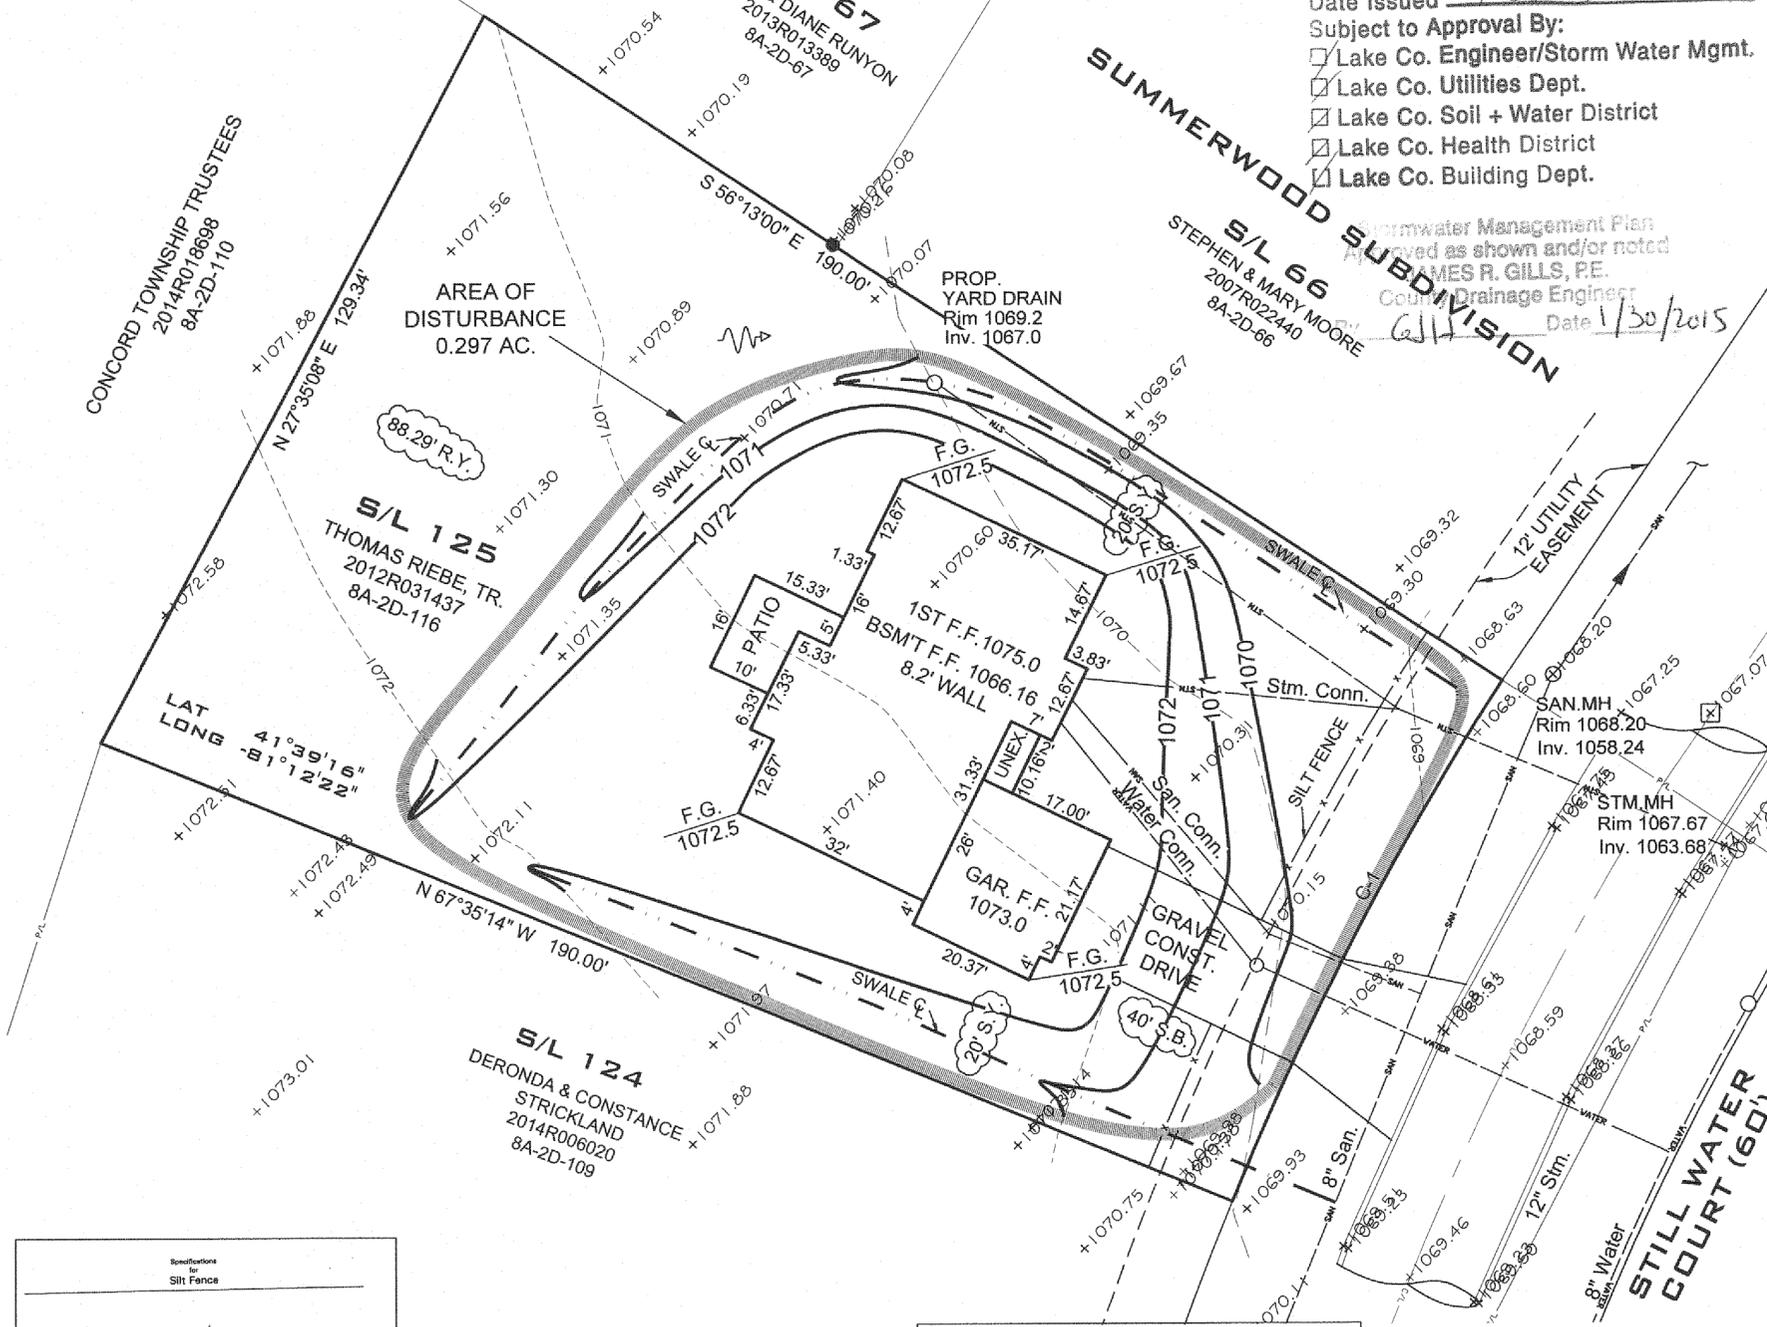

Seeding Dates	Species	Lb./1,000 ft. ²	Per. Ac.
March 1 to August 15	Dark	3	4 bushel
	Tall Fescue	1	40 lb.
	Annual Ryegrass	1	40 lb.
	Perennial Ryegrass	1	40 lb.
August 16 to November 1	Rye	3	2 bushel
	Tall Fescue	1	40 lb.
	Annual Ryegrass	1	40 lb.
	Perennial Ryegrass	1	40 lb.
November 1 to Spring Seeding	Wheat	3	2 bushel
	Tall Fescue	1	40 lb.
	Annual Ryegrass	1	40 lb.
	Perennial Ryegrass	1	40 lb.

Note: Other approved seed species may be substituted.

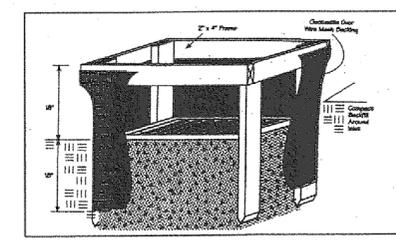

EXIST. ELEV. $\frac{100.0}{100.0}$ PROP. ELEV. $\frac{100.0}{100.0}$
 AS BUILT ELEVATION $\frac{100.0}{100.0}$
 INDICATES DIRECTION OF SURFACE DRAINAGE
 2 WORKING DAYS BEFORE YOU DIG
 CALL TOLL FREE 800-362-2764
 OHIO UTILITIES PROTECTION SERVICE

"This plan has been prepared solely for the purpose of establishing grading, drainage, location of utility connections, and compliance with local zoning regulations and is based upon plans approved by agencies having jurisdiction. Jones Surveying, LLC does not warrant or guarantee structural components of the structure or the underlying soils".

EXISTING UNDERGROUND UTILITIES NOTE:
 "The size and location, both horizontal and vertical, of the underground utilities shown hereon, have been obtained by a diligent and comprehensive search of available records. Verification by field observation has been conducted where practical. However, Jones Surveying, LLC does not guarantee the completeness nor accuracy thereof."

REVISIONS			Jones Surveying, LLC	
NO.	DATE	BY	ENGINEERS - SURVEYORS - PLANNERS	1924 MENTOR AVE., PAINESVILLE, OHIO 440-357-1811
1	1/13/15	(GMB)	440-357-1811	440-357-9173 (FAX) tjonesurveying@yahoo.com
2				
3			DRAWN BY GMB	SCALE 1"=20'
4			CHK'D.	DATE 1/5/15
5			CREW CHIEF	APP'D HSJ
			PHONE NO. 440-357-1811	DRAWING NO. 14-163