


REVISIONS	BY

Barrington
CONSULTING GROUP, INC.
9114 TYLER BLVD., MENTOR, OHIO 44060
PHONE 440.205.1260 FAX 440.205.1262
BCG@BarringtonCGI.com



SITE PLAN
7573 SALIDA RD.
MENTOR, OHIO 44060
DEBBIE DYKSTRA

DRAWN
WSO
CHECKED
DWN
DATE
FEB. 20, 2006
SCALE
1" = 20'
JOB NO.
05131
SHEET
2/3
OF SHEETS

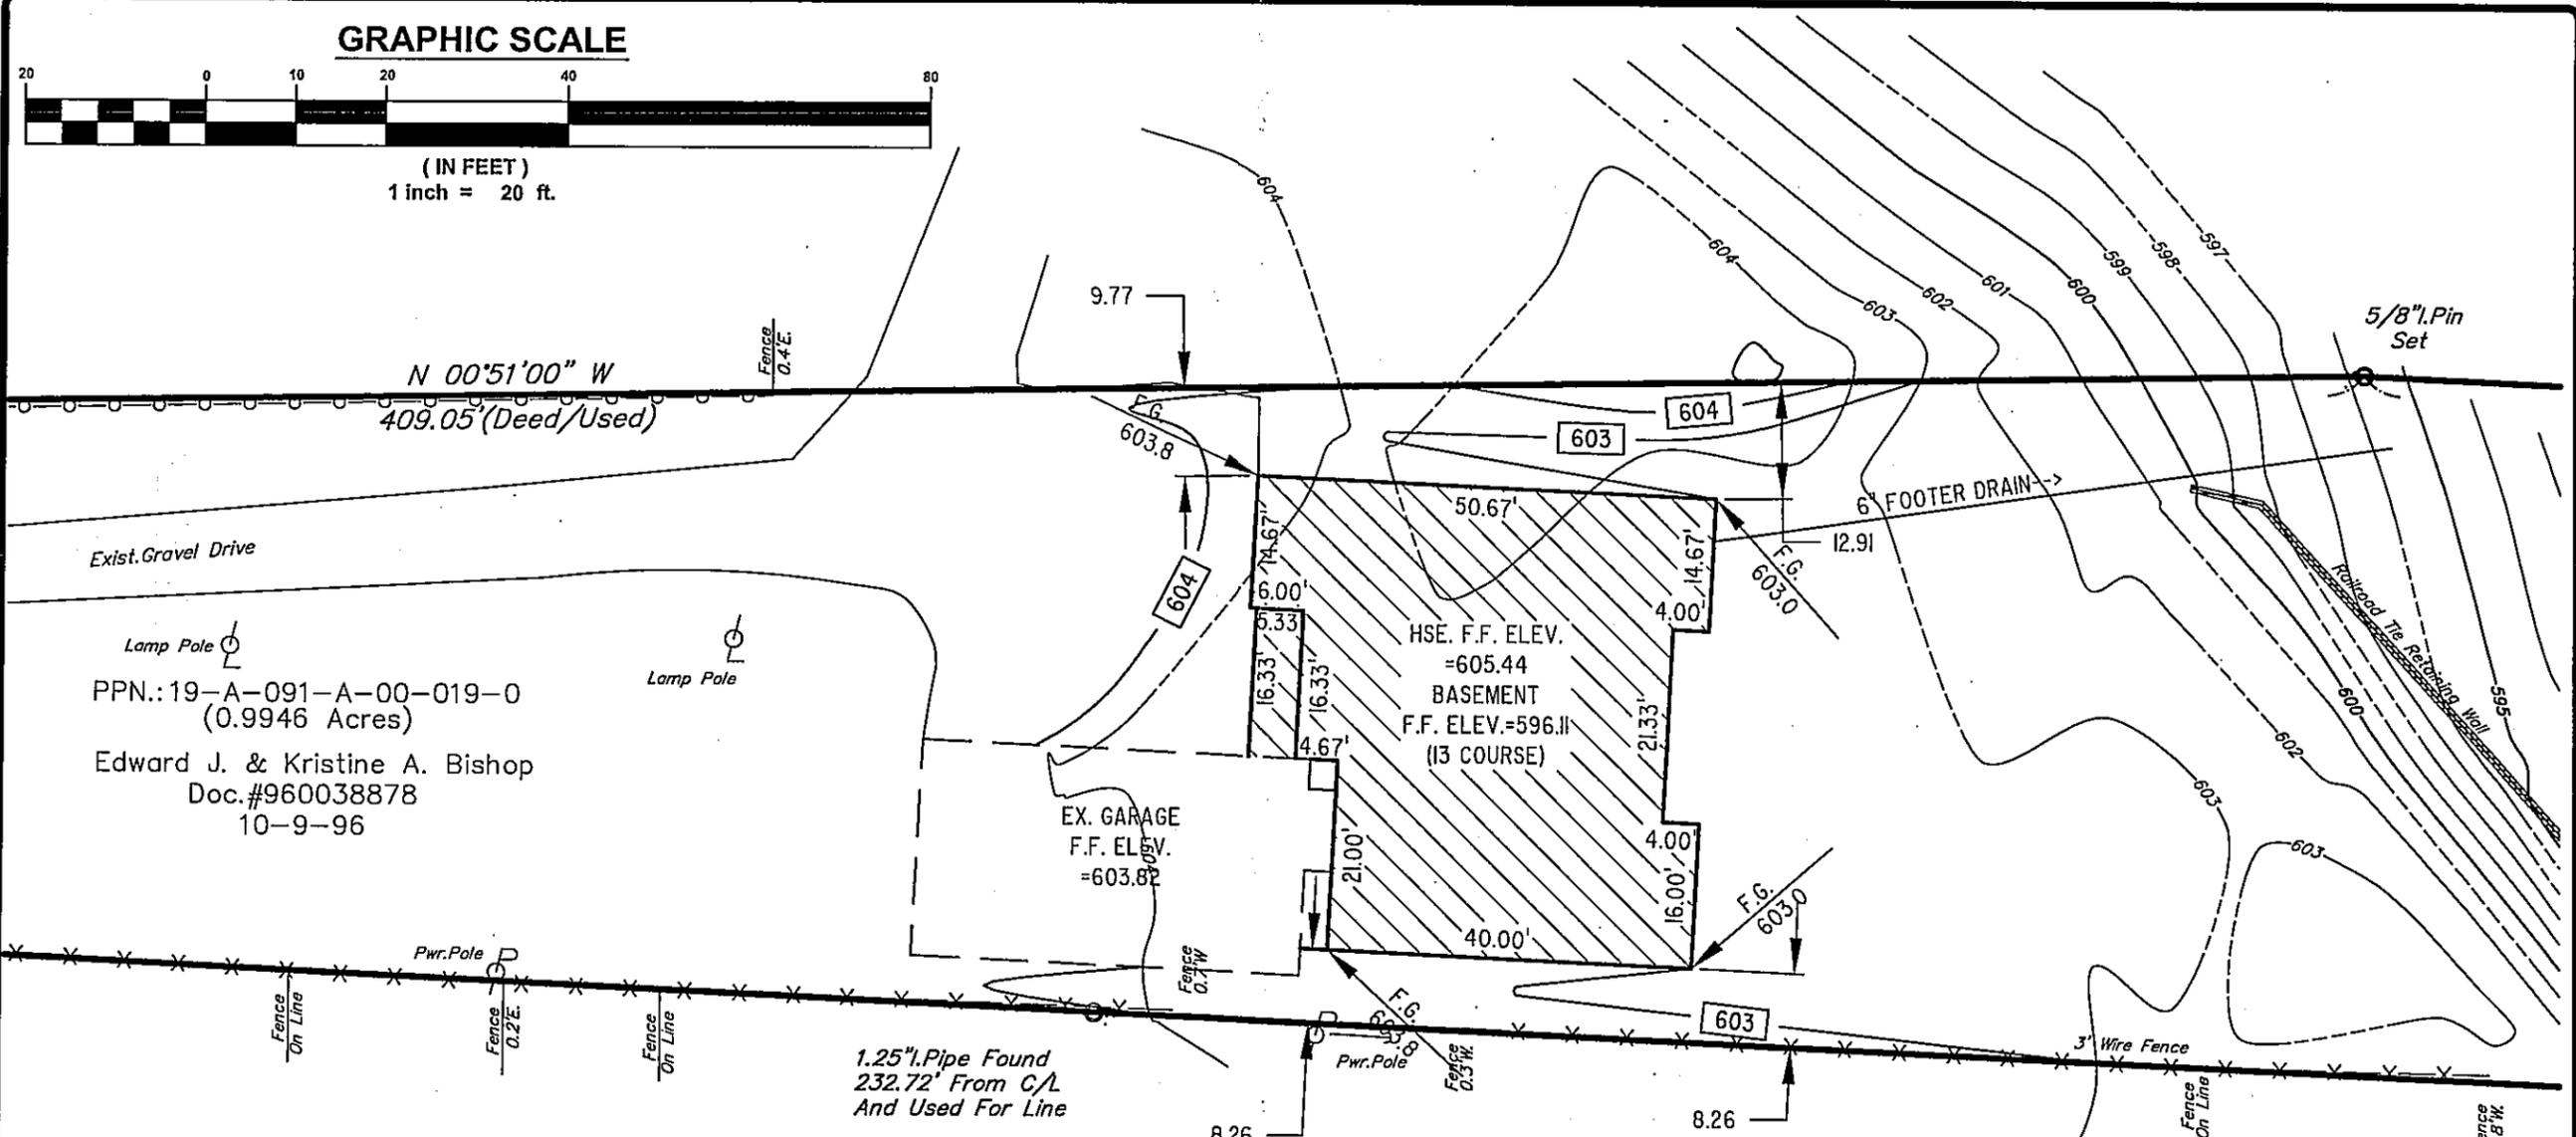

GENERAL NOTES:

1. BENCHMARK - TOP STEM OF EXISTING FIRE HYDRANT LOCATED IN FRONT OF HOUSE No. 7573, ELEVATION = 607.20.
2. CONCRETE SIDEWALK TO FIVE FEET WIDE AND FOUR INCHES THICK, SIDEWALK TO BE SIX INCHES THICK AT DRIVEWAY APRON.
3. CONTRACTOR RESPONSIBLE FOR CONTACTING THE OHIO UTILITY PROTECTION SERVICE (1.800.362.2764) AND ALL UTILITY COMPANIES A MINIMUM OF 48 HOURS PRIOR TO CONSTRUCTION.
4. THE LOCATION BOTH HORIZONTAL AND VERTICAL OF EXISTING UNDERGROUND UTILITIES SHOWN HEREON, HAVE BEEN OBTAINED BY A DILIGENT AND COMPREHENSIVE SEARCH OF AVAILABLE RECORDS. VERIFICATION BY FIELD OBSERVATION HAS BEEN CONDUCTED WHERE PRACTICAL, HOWEVER, BARRINGTON CONSULTING GROUP, INC. DOES NOT GUARANTEE THE COMPLETENESS, NOR ACCURACY THEREOF.
5. CONTRACTOR SHALL VERIFY ELEVATIONS OF LATERAL INVERTS IN THE FIELD PRIOR TO FOUNDATION EXCAVATION.
6. SEE SHEET 3 FOR EROSION AND SEDIMENT CONTROL PLAN AND SEEDING INFORMATION.
9. A COVERED DUMPSTER FOR THE PROPER DISPOSAL OF CONSTRUCTION SITE WASTE MATERIALS TO BE PROVIDE BY OWNER.

05131


CERTIFICATION :

"I THE UNDERSIGNED HEREBY CERTIFIES THAT THIS TOPOGRAPHY INDICATED BY 1 FOOT CONTOURS AND ELEVATION SHOWN HEREON REPRESENTS AN ACTUAL SURVEY MADE BY ME ON THE 9th DAY OF FEBRUARY, 2006 AND THE ELEVATIONS WERE TAKEN AT AN APPROPRIATE INTERVAL AND AS OF THAT DAY THEY EXISTED AS INDICATED HEREON.

"I HEREBY CERTIFY THAT THIS PLAN WAS PREPARED BY ME AND IS CORRECT TO THE BEST OF MY KNOWLEDGE AND BELIEF"

David W. Novak
DAVID W. NOVAK, P.S. No. 7507

Barrington
CONSULTING GROUP, INC.

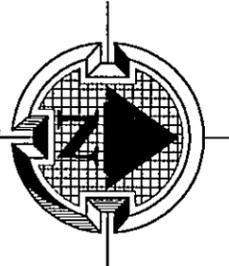

"AS-BUILT"

PROPOSED FINISH FLOOR OF HOUSE = _____
"AS-BUILT" TOP OF BLOCK = _____
"AS-BUILT" FINISH FLOOR OF HOUSE = _____

"I HEREBY CERTIFY THAT THE "AS-BUILT" GRADE WAS CHECKED IN THE FIELD ON THE ____ DAY OF ____, 2006

DAVID W. NOVAK, P.S. No. 7507
CERTMENTOR.DWG APRIL 12, 2003