

SITE PLAN

PAINESVILLE TWP. LAKE COUNTY, OHIO

FOR: **SIERRA BUILDERS**

ADDRESS: _____ STREET: _____ CITY: _____ ZIP: _____

Grading Plan Approved
as shown and/or noted
by **THOMAS P. GILLES, P.E.**
Lake County Engineer

Date: **3-22-82**

Subdivision: **Bowling Ridge Sub**
Volume: **1-17**
Sheet: **28**
Permit Parcel No.: _____

LEGEND

○	SANITARY MANHOLE	○	WATER VALVE (GAS)
●	STORM MANHOLE	○	WATER METER (GAS)
□	INLET OR CATCH BASIN	○	AS BUILT ELEVATION
○	HYDRANT	○	INDICATES DIRECTION OF SURFACE DRAINAGE
---	EXISTING CONTOURS		
---	PROPOSED CONTOURS		
---	EXIST. ELEV.		
---	100.0		
---	100.0		
---	PROP. ELEV.		

REMARKS

ALL BOUNDARY DATA SHOWN WAS OBTAINED FROM IDEEDS, RECORDED SUBDIVISION PLAT OR OTHER PUBLIC RECORDS)

LOCATIONS AS SHOWN OF ADJACENT WELLS AND SEPTIC TANKS OBTAINED FROM LAKE COUNTY HEALTH DEPARTMENT

DESIGN CERTIFICATION

THIS PLAN WAS PREPARED BY ME, AND IS CORRECT TO THE BEST OF MY KNOWLEDGE AND BELIEF.

NAME: **HARRY S. JONES, JR.**
SURVEYOR REGISTRATION NO. **50543**



CHECK LIST

NO. OF BEDROOMS	WATER MAIN SIZE, LOCATION
DIMENSIONS	SAN. SEWER SIZE % GR. LOC.
BEARINGS	SAN. MH. CAST ELEV. INV. ELEV.
THE TO NEAREST STREET	SAN. CONN. SIZE, LOC. DEPTH
SUBLOT NO. PARCEL NO.	STORM SEWER SIZE & GR. LOC.
SURROUNDING OWNERS	STORM MH. CAST ELEV. INV. ELEV.
BLDG. DIMENSIONS FIN. GR.	PAV'T TYPE GRADE CURBS
ALONG TIES PL. R. GRADES	GAS LINE LOC. SIZE PRESSURE
BLOCK TYPE WIDTH THICKNESS	SEPTIC TANK LOCATION & DIRECTION AREA
CUTBACK TYPE DIA. LENGTH	WELL LOCATION
ROCK OUTCROPPINGS	ISOLATION RADIUS FROM WELL

PLAN PREPARED BY:
BABCOCK • JONES & ASSOCIATES, INC.
PAINESVILLE, OHIO

NO.	DATE	BY
1		
2		
3		
4		
5		

SCALE: 1" = 20'

DATE: 3/24/82

APP'D: [Signature]

"AS BUILT" CERTIFICATION

I, HEREBY CERTIFY THAT THE CIRCLED GRADES ARE EXISTING FINISH GRADES CHECKED IN THE FIELD ON 19 19

AND ARE CORRECT TO THE BEST OF MY KNOWLEDGE AND BELIEF.

REGISTERED SURVEYOR REG. NO. _____


T.B.M. - R.I.M. S.A.L. M.H. - S.I.C. 25
ELEV. = 698.36

This Permit Expires

3-26-88
PAINESVILLE TOWNSHIP
ZONING APPROVED

6640
[Signature]
Zoning Inspector 3/24/82

FALLING ROCK LAKE - 60'

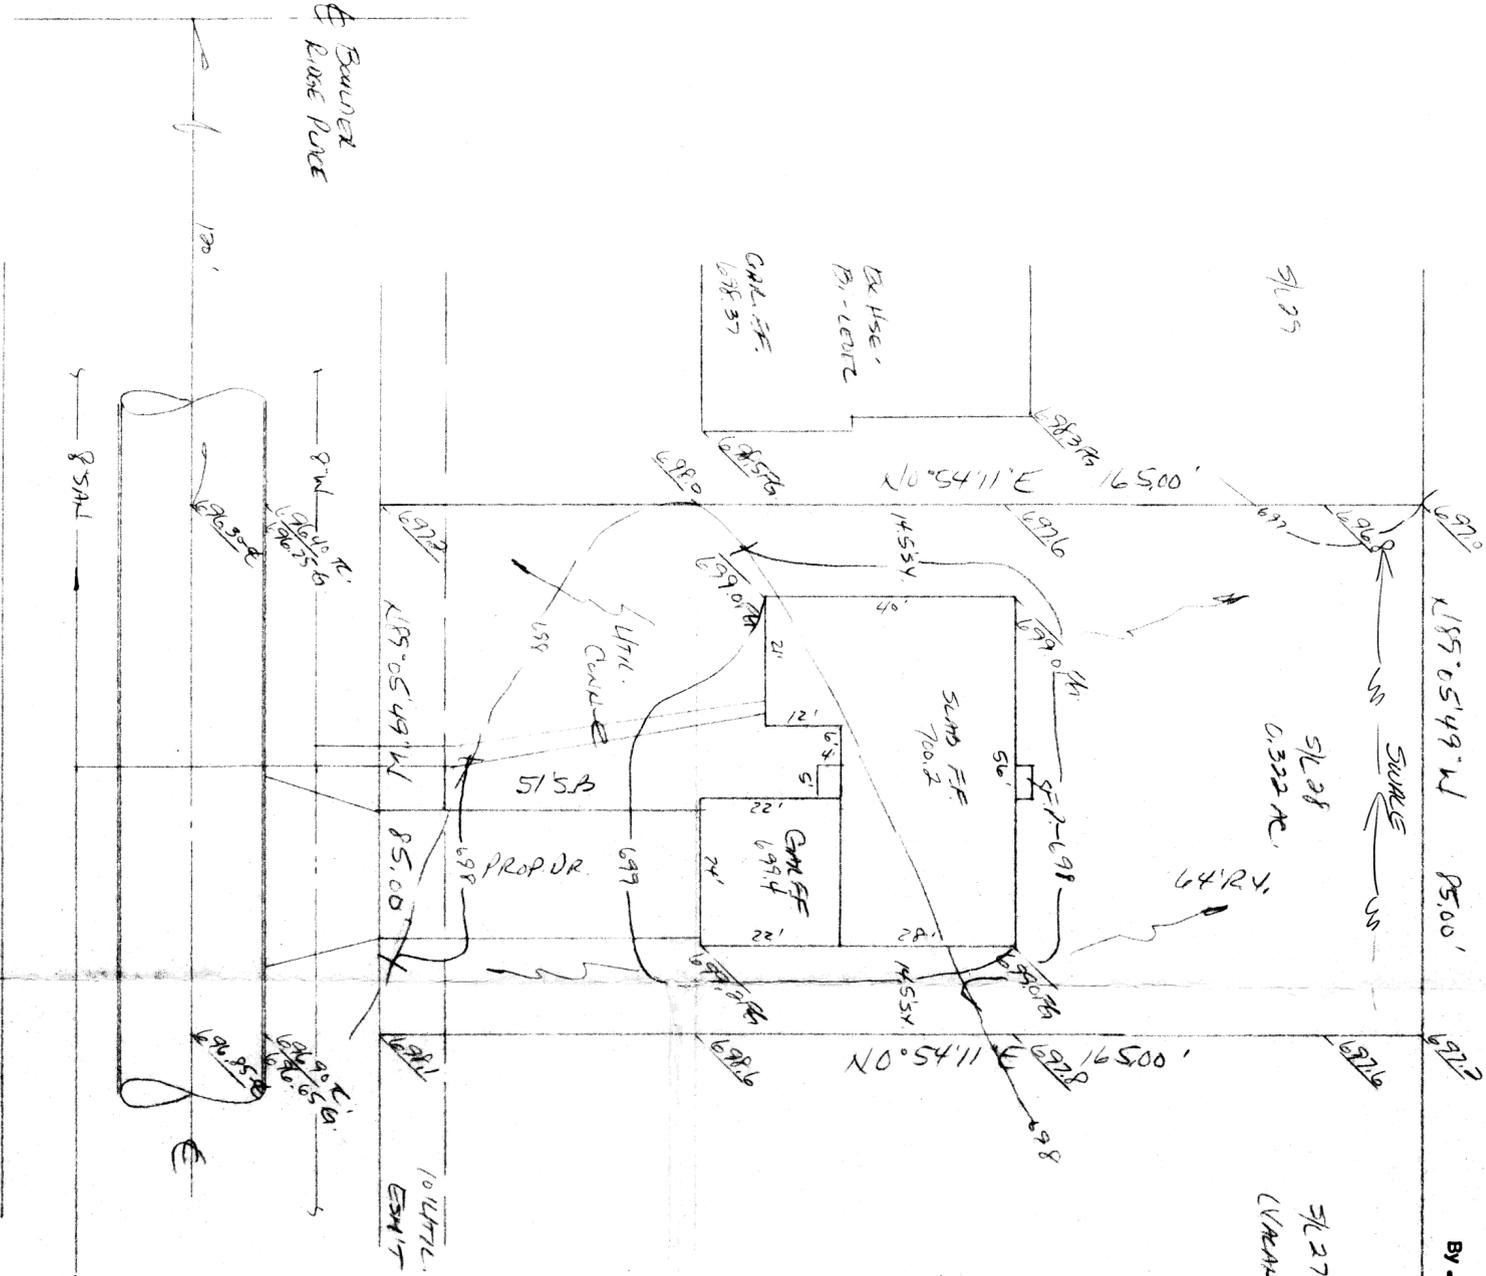

S.A.L. M.H. 698.36
R.I.M. 698.36
M.H. 698.36