

SITE PLAN

PERRY TOWNSHIP, LAKE COUNTY, OHIO

for: DON STALLARD
CLIENT OWNER

ADDRESS STREET CITY ZIP

SUBDIVISION	NAME	LOT	TRACT
VOL - PG		72-82	#98000907
SUBLOT NO	STREET	VOLUME	PAGE
		3A-75-P	MIDDLE RIDGE RD.
		PERM PARCEL NO	STREET

LEGEND

SANITARY MANHOLE	---○---	WATER VALVE (GAS)	---#---
STORM MANHOLE	---●---	WATER METER (GAS)	---#---
INLET OR CATCH BASIN	---□---	AS BUILT ELEVATION	100.0
HYDRANT	---◇---	INDICATES	
EXISTING CONTOURS	---~---	DIRECTION OF	
PROPOSED CONTOURS	---~---	SURFACE DRAINAGE	
EXIST ELEV	100.0	PROP ELEV	100.0

REMARKS

ALL BOUNDARY DATA SHOWN WAS OBTAINED FROM (DEEDS RECORDED SUBDIVISION PLAT OR OTHER PUBLIC RECORDS)
LOCATIONS AS SHOWN OF ADJACENT WELLS AND SEPTIC TANKS OBTAINED FROM LAKE COUNTY HEALTH DEPARTMENT

DESIGN CERTIFICATION

THIS PLAT WAS PREPARED BY ME, AND IS CORRECT TO THE BEST OF MY KNOWLEDGE AND BELIEF
NAME: Harry S. Jones, Jr. SURVEYOR REGISTRATION NO: 210343

CHECK LIST


NO OF BEDROOMS	WATER MAIN SIZE	LOCATION
DIMENSIONS	SAN SEWER SIZE	% GR LOC
BEARINGS	SAN MH CAST ELEV	INV ELEV
TIE TO NEAREST STREET	SAN CONN SIZE	LOC DEPTH
SUBLOT NO PARCEL NO	STORM SEWER SIZE	% GR LOC
SURROUNDING OWNERS	STORM MH CAST ELEV	INV ELEV
BLDG DIMENSIONS FIN GR	PAV'T TYPE	GRADE CURBS
BLDG TIES FL'R GRADES	GAS LINE LOC	SIZE PRESSURE
APRON TYPE WIDTH THICKNESS	SEPTIC TANK LOCATION	& DUPLICATION AREA
SIDEWALK TYPE WIDTH THICKNESS	WELL LOCATION	
CULVERT TYPE DIA LENGTH	ISOLATION RADIUS	FROM WELL
ROCK OUTCROPPINGS		

REVISIONS			PLAN PREPARED BY		
NO	DATE	BY	BABCOCK • JONES & ASSOCIATES, INC		
1	12/19/01	HJ	PAINESVILLE OHIO		
2			DRAWN BY	SCALE	PHONE NO.
3			HJ	1" = 200'	357-1811
4			CHK'D	DATE	DRAWING NO
5			HJ	6/6/01	DD-287
			CREW CHIEF	APP'D	
			WD	HJ	

"AS BUILT" CERTIFICATION

I, HEREBY CERTIFY THAT THE CIRCLED GRADES ARE EXISTING FINISH GRADES CHECKED IN THE FIELD ON _____, 19____ AND ARE CORRECT TO THE BEST OF MY KNOWLEDGE AND BELIEF

REGISTERED SURVEYOR REG NO

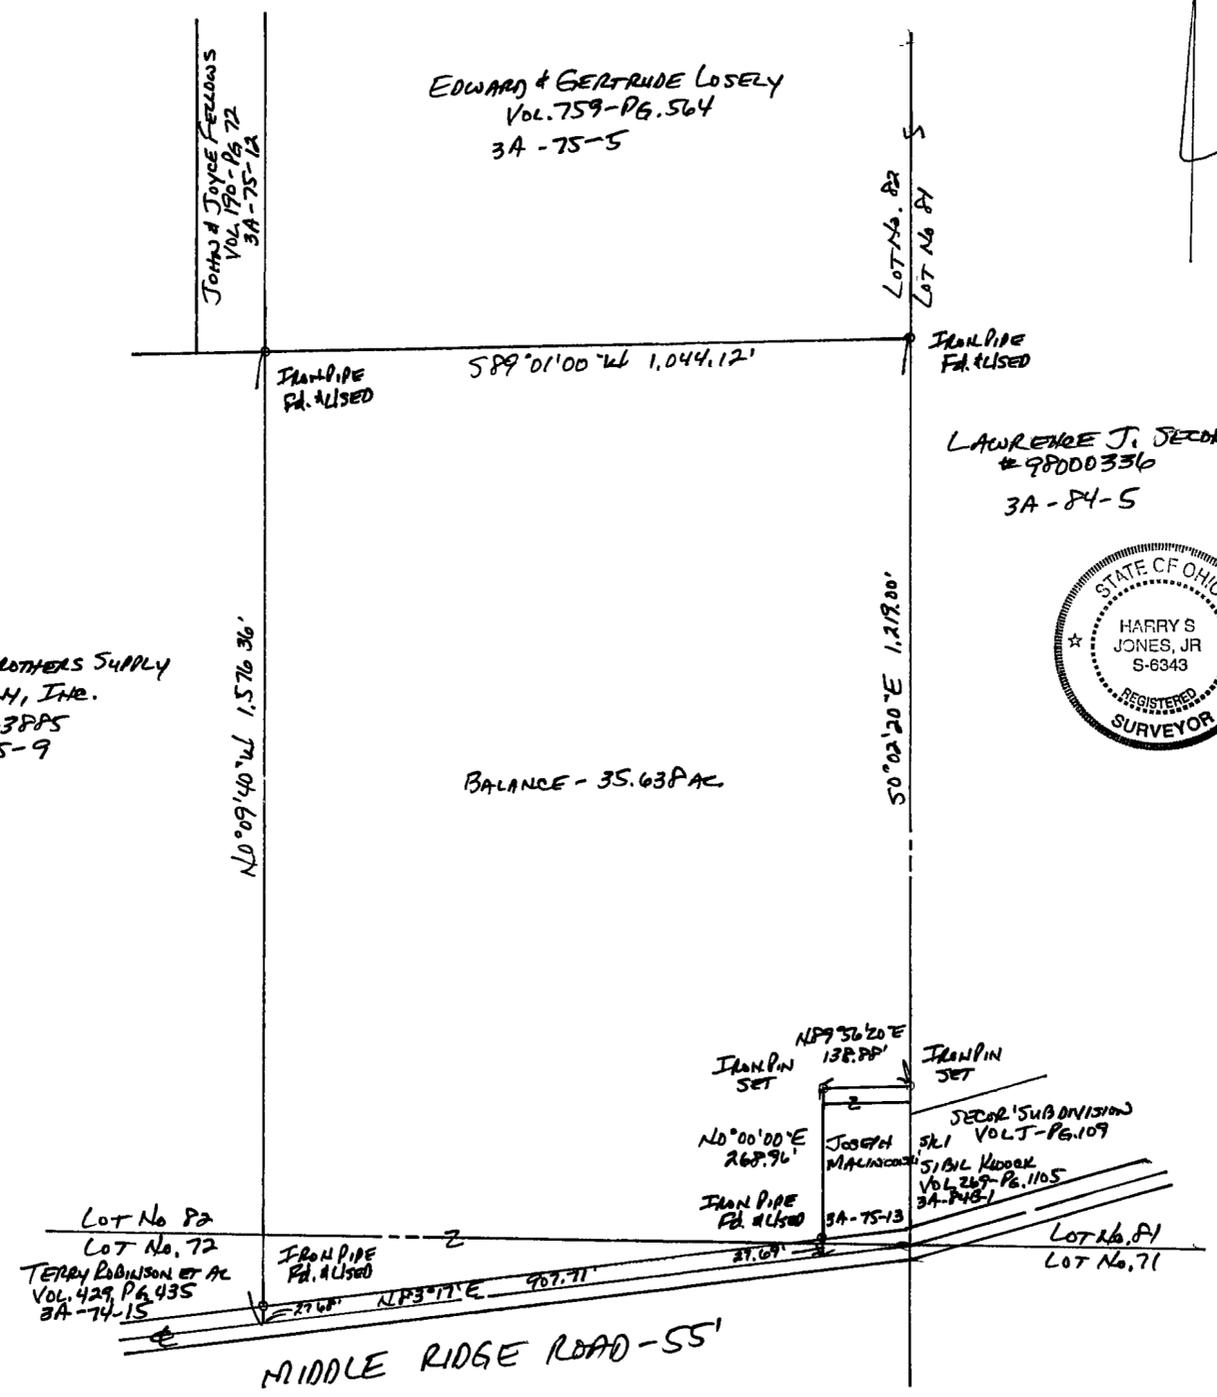

WALKER BROTHERS SUPPLY COMPANY, INC.
#980003885
3A-75-9

Lot No. 82
Lot No. 72
TERRY ROBINSON ET AL
VOL. 429 PG. 435
3A-74-15

Lot No. 81
Lot No. 71
SECOR SUBDIVISION
VOL. 98000336
3A-84-5
JOSEPH MALINCO
5181 KIDDER
VOL. 265 PG. 1105
3A-74B-1

MIDDLE RIDGE ROAD-55'