

SITE PLAN
 VILLAGE OF PERRY, LAKE COUNTY, OHIO
 for: AL PIZZINO
 CLIENT OWNER
 4104 MAIN ST PERRY
 ADDRESS STREET CITY ZIP

SUBDIVISION	NAME	LOT	TRACT
		55	
VOL. - PG.		VOLUME	PAGE
		4A-44A-14	14
SUBLOT NO.	STREET	PERM. PARCEL NO.	STREET
			MAIN ST

LEGEND

SANITARY MANHOLE	---	○	WATER VALVE (GAS)	---	⊕
STORM MANHOLE	---	●	WATER METER (GAS)	---	⊕
INLET OR CATCH BASIN	---	■	AS BUILT ELEVATION	---	100.0
HYDRANT	---	⊙	INDICATES DIRECTION OF SURFACE DRAINAGE	---	↘
EXISTING CONTOURS	---	---			
PROPOSED CONTOURS	---	---			
EXIST. ELEV.	---	---			
			100.0		100.0
			PROP. ELEV.		

REMARKS

ALL BOUNDARY DATA SHOWN WAS OBTAINED FROM (DEEDS, RECORDED SUBDIVISION PLAT OR OTHER PUBLIC RECORDS)

LOCATIONS AS SHOWN OF ADJACENT WELLS AND SEPTIC TANKS OBTAINED FROM LAKE COUNTY HEALTH DEPARTMENT

DESIGN CERTIFICATION

THIS PLAT WAS PREPARED BY ME, AND IS CORRECT TO THE BEST OF MY KNOWLEDGE AND BELIEF.

NAME: Harry E. Jones, Jr. SURVEYOR REGISTRATION NO. 6343

CHECK LIST



NO. OF BEDROOMS	WATER MAIN SIZE, LOCATION
DIMENSIONS	SAN. SEWER SIZE % GR. LOC.
BEARINGS	SAN. MH. CAST. ELEV. INV. ELEV.
TIE TO NEAREST STREET	SAN. CONN. SIZE, LOC. DEPTH
SUBLOT NO. PARCEL NO.	STORM SEWER SIZE % GR. LOC.
SURROUNDING OWNERS	STORM MH. CAST. ELEV. INV. ELEV.
BLDG. DIMENSIONS FIN. GR.	PAV'T TYPE GRADE CURBS
BLDG. TIES FL'R. GRADES	GAS LINE LOC. SIZE PRESSURE
APRON TYPE WIDTH THICKNESS	SEPTIC TANK LOCATION & DUPLICATION AREA
SIDEWALK TYPE DIA., LENGTH	WELL LOCATION
CULVERT TYPE DIA., LENGTH	ISOLATION RADIUS FROM WELL
ROCK OUTCROPPINGS	

REVISIONS			PLAN PREPARED BY:		
NO.	DATE	BY	BABCOCK • JONES & ASSOCIATES, INC.		
1	7/6/07	HT	PAINESVILLE, OHIO		
2			DRAWN BY	SCALE	PHONE NO.
3			HT	1" = 20'	357-1811
4			CHK'D.	DATE	DRAWING NO.
5			HT	11/20/01	01-235
			CREW CHIEF	APP'D.	
			WB	HT	

"AS BUILT" CERTIFICATION

I, HEREBY CERTIFY THAT THE CIRCLED GRADES ARE EXISTING FINISH GRADES CHECKED IN THE FIELD ON _____, 19____ AND ARE CORRECT TO THE BEST OF MY KNOWLEDGE AND BELIEF.

REGISTERED SURVEYOR _____ REG. NO. _____

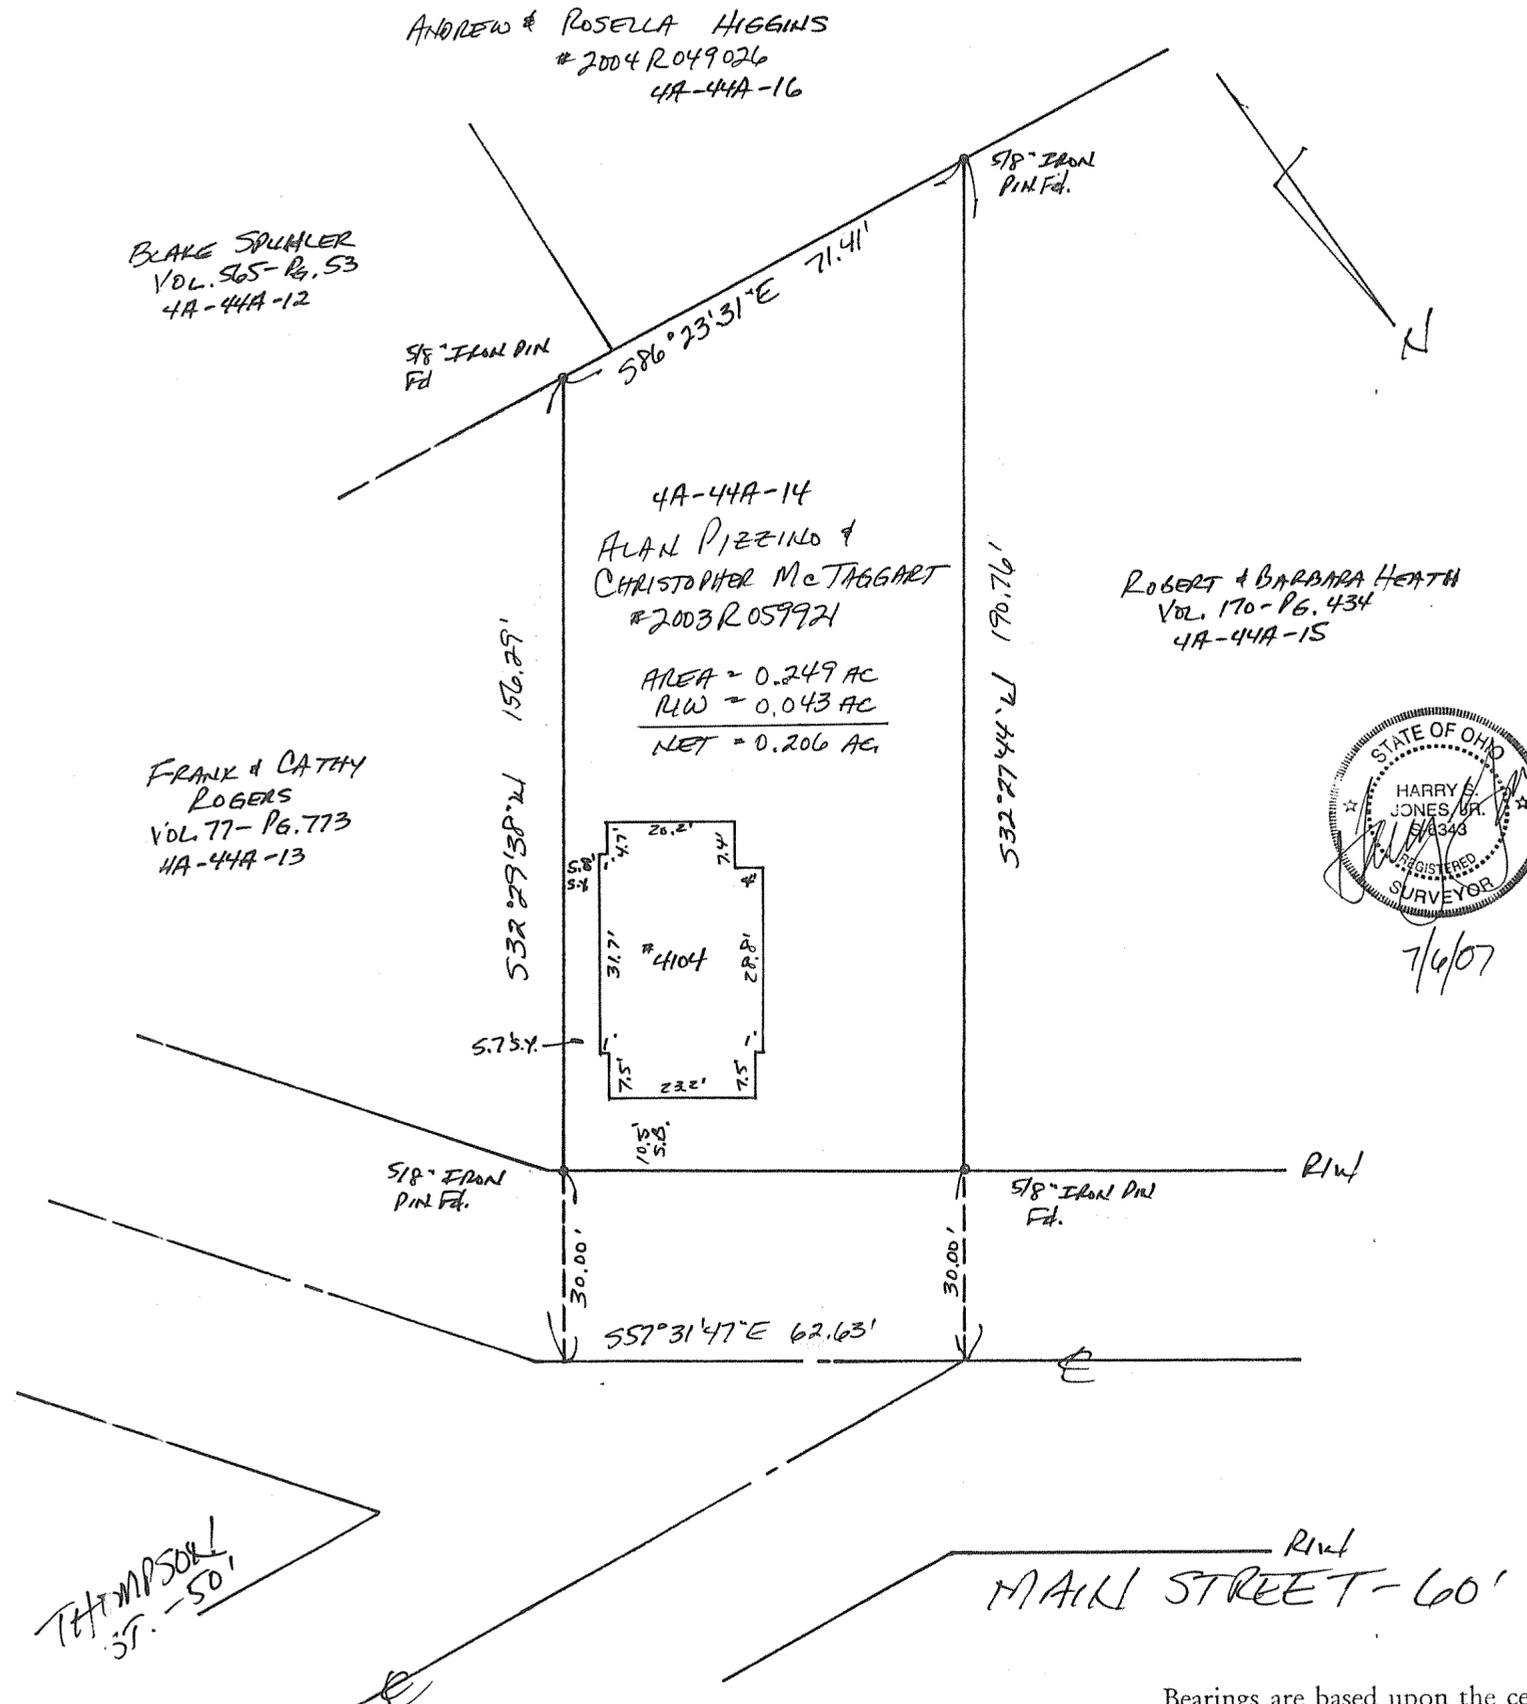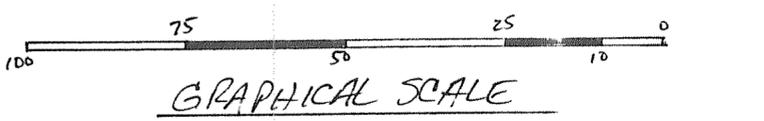

Bearings are based upon the centerline of Main Street being South 57°31'47" East and are used to describe angles only.