

5/8" ± 30"
CAPPED
1" PIN SET

DAVID C & KATHLEEN A DAVIS
P.P. No. 08-A-010-0-00-005-0
VOLUME 5 PAGE 1325

N 1°01'15" E
358.67'

S 83°36'00" W
195.80'

MARTHA DAVIS
HOUSE #1902
P.P. No. 08-A-010-0-00-006-0
VOLUME 807 PAGE
1.3600 ACRES

5/8" ± 30"
CAPPED
1" PIN SET

N 7°

S 73°47'00" E
184.84'

PAINESVILLE-WARREN ROAD (60' WIDE)

5/8" ± 30"
CAPPED
1" PIN SET

306.22'
S 05°49'05" W

1" IRON
PIPE FND

30.47'

MARTHA DAVIS
P.P. No. 08-A-010-0-00-003-0
VOLUME 807 PAGE 1265


S 49°45'
47°59'30" W
348.45'

5/8" IRON
PIN FND.
S 0.93
W 2.94


I CERTIFY THAT THIS PLAN
WAS PREPARED BY ME AND
IS CORRECT TO THE BEST OF
MY KNOWLEDGE AND BELIEF

John C. Skonieczny
REG. SURVEYOR #5958

JOHN C. SKONIECZNY
7739 VIEWMOUNT DR.
PAINESVILLE, OHIO 44077
PH. 352-7742

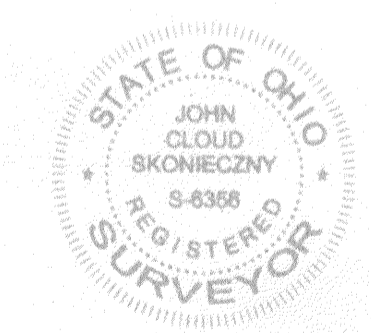

GRAPHIC SCALE

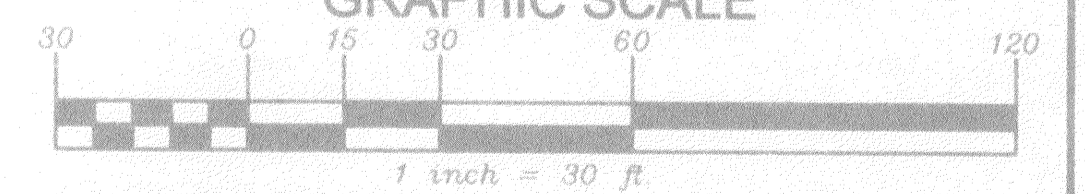

BASIS OF BEARINGS:
ARE TO AN ASSUMED MERIDIAN AND USED
TO DENOTE ANGLES ONLY. CENTERLINE OF
PAINESVILLE-WARREN ROAD, S. 73°47'00" E,
AS RECORDED IN VOLUME 807 PAGE 1265 IN
THE LAKE COUNTY RECORD OF DEEDS

SITE PLAN FOR: MARTHA DAVIS		APPROVED	DRAWN BY: <i>SWC</i>
SCALE: 1" = 30'	DATE: APR. 05	REVISED:	
BEING P.P. No. 08-A-10-6 AS RECORDED IN VOLUME 807 PAGE 1264 IN THE LAKE COUNTY RECORD OF DEEDS TOWNSHIP OF CONCORD - COUNTY OF LAKE - STATE OF OHIO			
JOB# 05-4175		DRAWING NUMBER 05-2597	