

11A-20C-33
SITE PLAN
 PAINESVILLE TOWNSHIP, LAKE COUNTY, OHIO
 for: CARTER WHITE
 CLIENT OWNER

SUBDIVISION <u>RIVERSIDE HEIGHTS</u> NAME		LOT <u>13</u>	TRACT <u>2</u>
VOL. <u>9-12</u> PG. <u>75</u>		VOLUME <u>11A-20F-25</u>	PAGE
SUBLOT NO. <u>75</u> STREET <u>RIVERSIDE DR</u>		PERM. PARCEL NO.	STREET

LEGEND

SANITARY MANHOLE	-----●	WATER VALVE (GAS)	-----#
STORM MANHOLE	-----○	WATER METER (GAS)	-----#
INLET OR CATCH BASIN	-----■	AS BUILT ELEVATION	100.0
HYDRANT	-----◇	INDICATES DIRECTION OF SURFACE DRAINAGE	↓
EXISTING CONTOURS	-----		
PROPOSED CONTOURS	-----		
EXIST. ELEV.	100.0	PROP. ELEV.	100.0

REMARKS

ALL BOUNDARY DATA SHOWN WAS OBTAINED FROM (DEEDS, RECORDED SUBDIVISION PLAT OR OTHER PUBLIC RECORDS)

LOCATIONS AS SHOWN OF ADJACENT WELLS AND SEPTIC TANKS OBTAINED FROM LAKE COUNTY HEALTH DEPARTMENT

DESIGN CERTIFICATION

THIS PLAT WAS PREPARED BY ME, AND IS CORRECT TO THE BEST OF MY KNOWLEDGE AND BELIEF

NAME Harry S. Jones, Jr. SURVEYOR REGISTRATION NO. 6343



CHECK LIST


NO. OF BEDROOMS	WATER MAIN SIZE, LOCATION
DIMENSIONS	SAN. SEWER SIZE % GR. LOC.
BEARINGS	SAN. MH. CAST. ELEV. INV. ELEV.
TIE TO NEAREST STREET	SAN. CONN. SIZE, LOC. DEPTH
SUBLOT NO., PARCEL NO.	STORM SEWER SIZE % GR. LOC.
SURROUNDING OWNERS	STORM MH. CAST. ELEV. INV. ELEV.
BLDG. DIMENSIONS FIN. GR.	PAVT TYPE GRADE CURBS
BLDG. TIES FL'R. GRADES	GAS LINE LOC. SIZE PRESSURE
APRON TYPE WIDTH THICKNESS	SEPTIC TANK LOCATION & DUPLICATION AREA
SIDEWALK TYPE WIDTH THICKNESS	WELL LOCATION
CULVERT TYPE DIA., LENGTH	ISOLATION RADIUS FROM WELL
ROCK OUTCROPPINGS	

REVISIONS			DRAWN BY		SCALE		PHONE NO.	
NO.	DATE	BY						
1			HFT		1" = 60'		357-1811	
2			HFT		10/10/01		DRAWING NO.	
3			WB		HFT		96-054	

REG. NO. _____

"AS BUILT" CERTIFICATION

I, HEREBY CERTIFY THAT THE CIRCLED GRADES ARE EXISTING FINISH GRADES CHECKED IN THE FIELD ON _____, 19____ AND ARE CORRECT TO THE BEST OF MY KNOWLEDGE AND BELIEF.

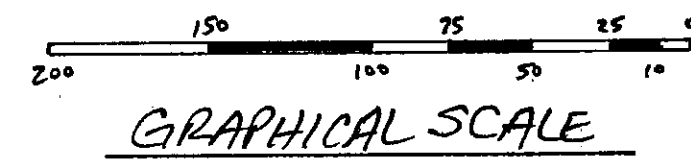

RALPH & ANN AUCELLI
 # 960012887
 11A-20F-24

ALFRED & JOAN WHITE
 VOL. 1187-PG. 891
 11A-20F-25

ORIGINAL 2.000 AC
 LOT SPLIT 0.074 AC
 BALANCE 1.926 AC

NO PLAT REQUIRED
 LOT LINE ADJUSTMENT
 Approved by AWB
 Lake County Planning Commission
 Log No. 1244-PA Date 3-20-02

WALTER & KRISTINE LANG
 #980053423
 11A-20C-34