


APPROVED
MADISON TWP. ZONING

Permit: 1050
Zoning Inspector: *[Signature]*



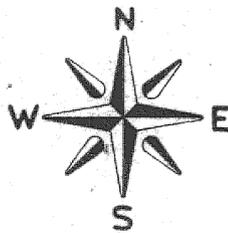


TOWNLIN ROAD (60')

B.M. ASSUME 100.00
TOP PROP. PIN.

★ (WELL TO BE MIN. OF 100' FROM LEACHING FIELDS
OR 50' FROM SEPTIC TANKS)

DUE EAST 976.68'

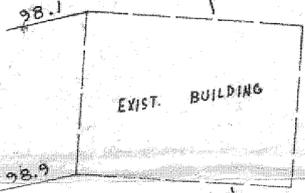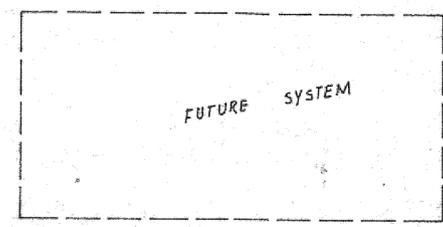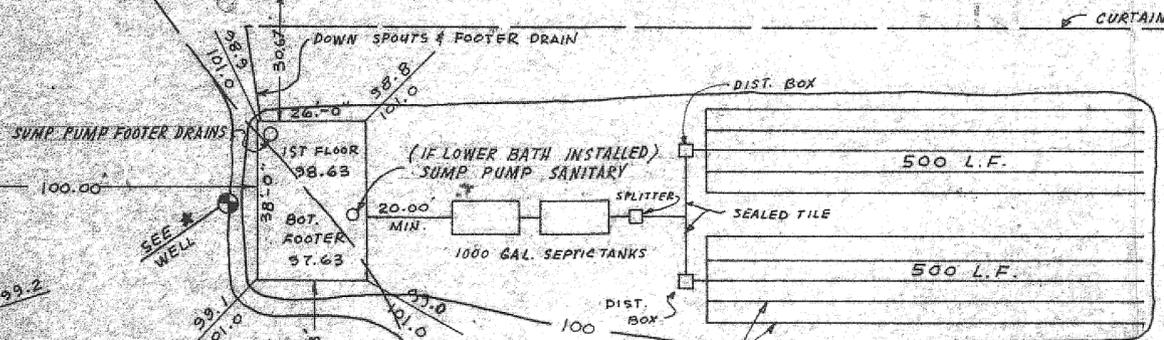

DUE WEST 191.08'


DUE WEST 783.68'

DUE NORTH 110.0'

LEGEND

- I.P. FD.
- I.P. SET
- Existing Elev.
- Proposed Elev.
- EXISTING CONTOUR
- - - PROPOSED CONTOUR

Grading Plan Approved
as shown and/or noted
THOMAS P. GILLES, P.E.
Lake County Engineer
By *[Signature]* Date: 9/27/77

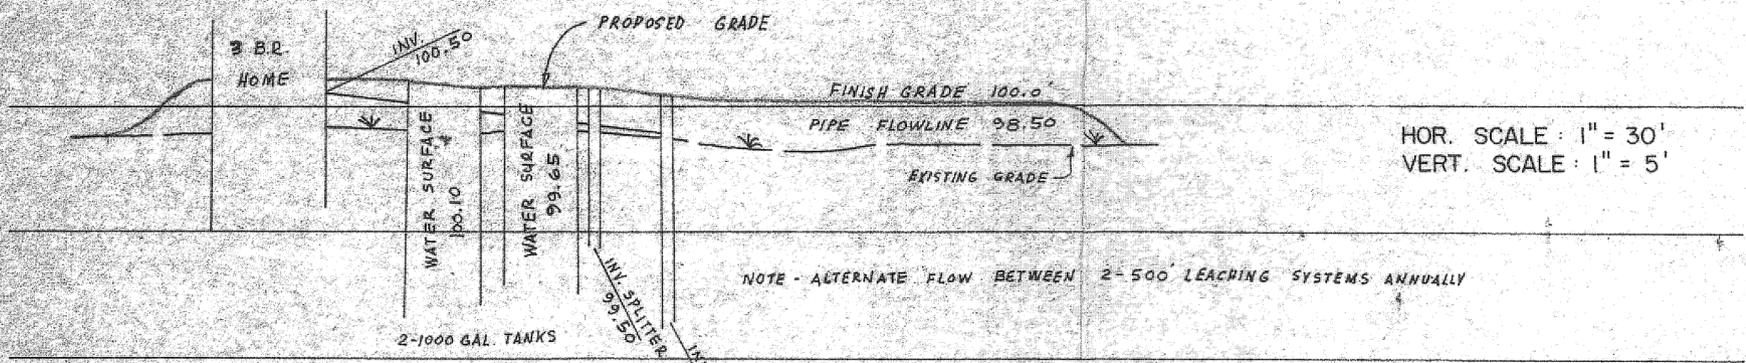

HOR. SCALE: 1" = 30'
VERT. SCALE: 1" = 5'



PLAN PREPARED BY JOHN A. BAMBECK & ASSOCIATES

LOT NO.: 5	TRACT
TOWNSHIP: MADISON	
COUNTY: LAKE	STATE
OWNER: BUSHNELL	
DATE: MAY, 1978	SCALE

JOHN A. BAMBECK & ASSO
991 MEDINA ROAD, MEDINA, OH
Telephone: 216 - 239 - 1001

PROJECT NO.