
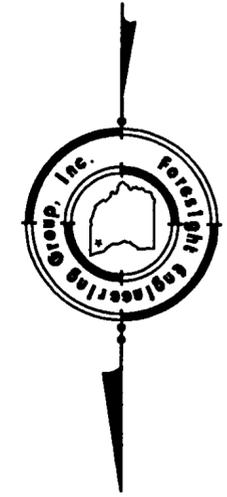


I:\spskproj\ra119801\cad\sl4.dwg Fr 1 Mar 20 12:50:33 1998 Copyright Foresight Engineering Group, Inc.

John F. Beres
Vol. 595, Pg. 121

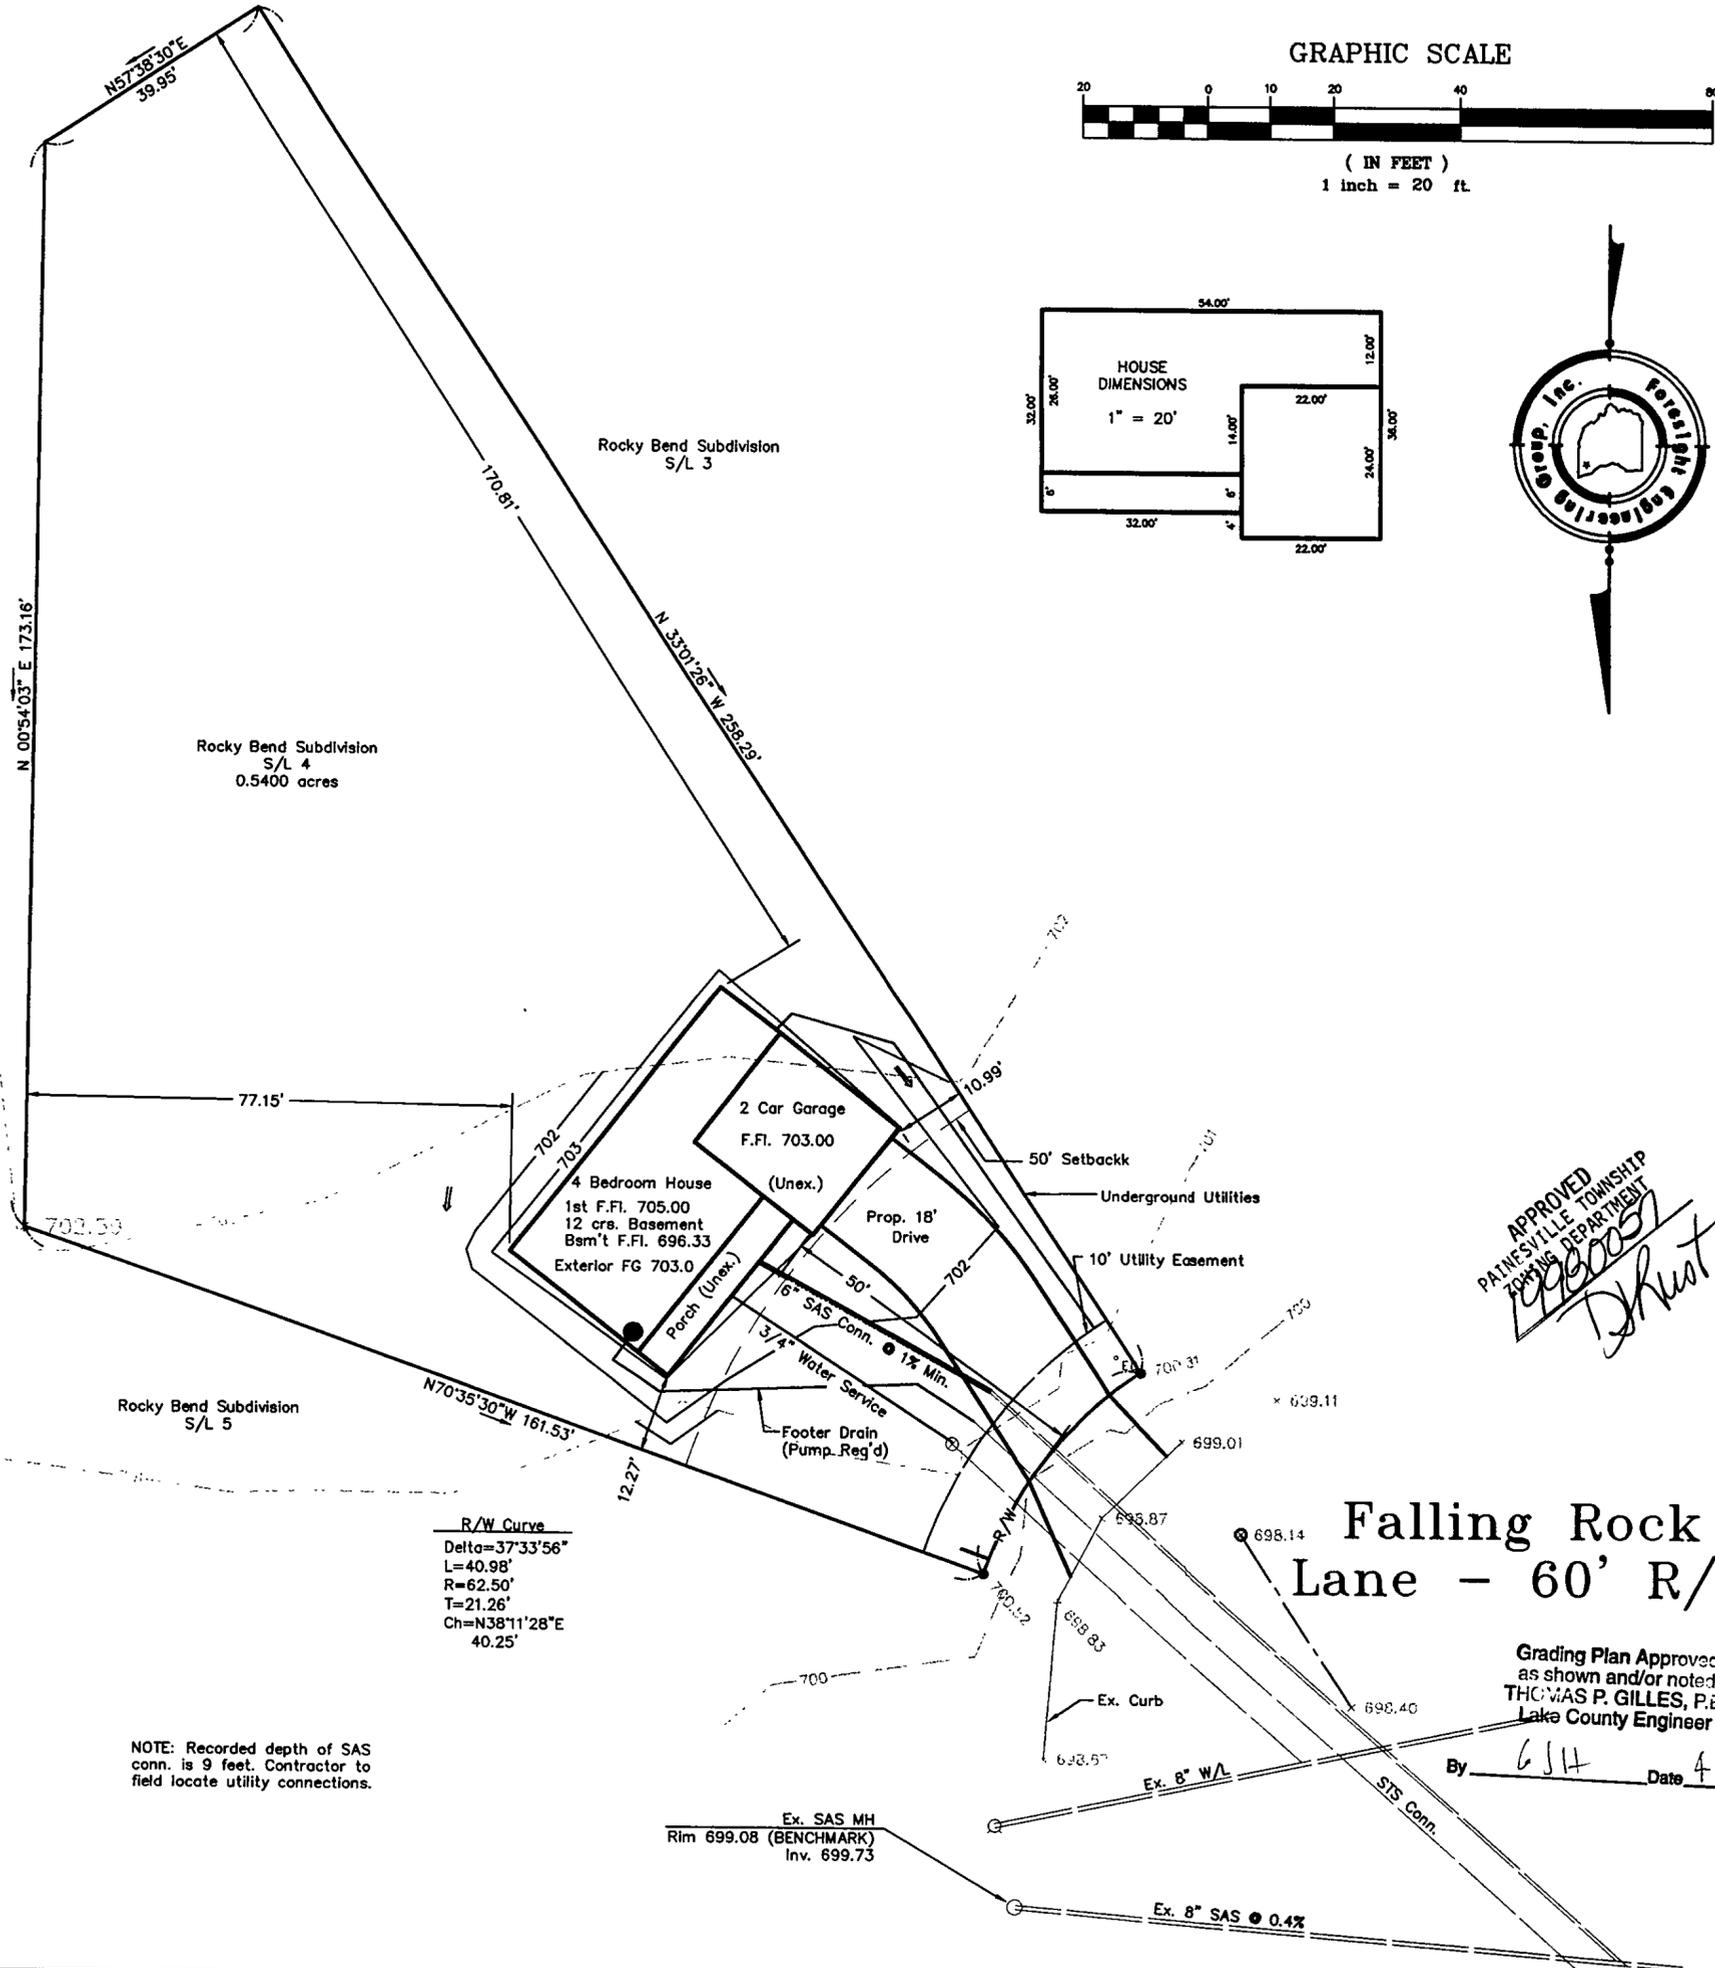

SITE PLAN
for : Doug Raines
CLIENT

ADDRESS _____ CITY _____ STATE _____ ZIP _____

4 Rocky Bend **21 10**
SUBLOT No. SUBDIVISION NAME VOL. PAGE

21 **1** Painesville Twp. **Ohio**
LOT TRACT CITY STATE

Foresight Engineering Group
Engineers & Surveyors

440 286-1010
440 286-1034 fax
320 Center Street, Unit F
Chardon, Ohio 44024

DESIGN CERTIFICATION

This Site Plan was prepared by Foresight Engineering Group, Inc., and is correct to the best of my knowledge and belief.

Sh A Raines
NAME

CHECK LIST

- LOT DIMENSIONS & BEARINGS
- TIE TO NEAREST STREET
- SUBLOT No. (PARCEL No.)
- SURROUNDING OWNERS
- BUILDING DIMENSIONS
- SETBACK, SIDEYARD, REARYARD
- FINISH GRADES
- DRIVE & APRON TYPE, WIDTH, THICKNESS
- SIDEWALK TYPE, WIDTH, THICKNESS
- CULVERT TYPE, DIAM., LENGTH
- WATER MAIN SIZE, LOCATION
- SAN. SEWER SIZE, % GRADE, LOC.
- SAN. MH. CAST. ELEV., INV. ELEV.
- SAN. CONN. SIZE, % GRADE, LOC.
- STORM SEWER SIZE, % GRADE, LOC.
- STORM MH. CAST. ELEV., INV. ELEV.
- PAVT TYPE, GRADE, CURBS
- GAS LINE LOC., SIZE
- SEPTIC SYSTEM & DUPLICATION
- WELL LOCATION & ISOLATION RADIUS



STATE SEAL

"AS BUILT" CERTIFICATION

I hereby certify that the circled information is existing as obtained on the site _____ 19__ and is correct to the best of my knowledge and belief.

NAME _____

SCALE : 1" = 30'	1
FILE NAME: RAI19801\sl4	2
DATE : March 19, 1998	3

BENCHMARK: Rim of SAS MH in cul-de-sac - El. 699.08

"I, the undersigned hereby certify that this topography, indicated by 6", 1' or 2' contours, and the elevations shown hereon represent an actual field survey made by Foresight Engineering Group, Inc. on the 15th day of March 19 98 and that the elevations were taken at appropriate intervals and that as of that date they existed as indicated hereon."

Sh A Raines
NAME



EXISTING UNDERGROUND UTILITIES NOTES:
The location both horizontal and vertical of the underground utilities shown hereon, have been obtained by a diligent and comprehensive search of available records. Verification by field observation, has been conducted where practical. However, Foresight Engineering Group, Inc. does not guarantee the completeness nor accuracy thereof.

APPROVED
PAINESVILLE TOWNSHIP
ZONING DEPARTMENT
Thomas P. Gilles
Date 4-1-98

Grading Plan Approved
as shown and/or noted
THOMAS P. GILLES, P.E.
Lake County Engineer

By GJH Date 4-1-98