

This Permit Expires

SEP 27 1985



PAINESVILLE TOWNSHIP
ZONING APPROVED

6036

R. Hawk 9/27/84

Zoning Inspector

710.00 - PROPOSED GRADES
710.0 - EXISTING ELEVATIONS
--- PROPOSED CONTOUR LINES
- - - EXISTING CONTOUR LINES

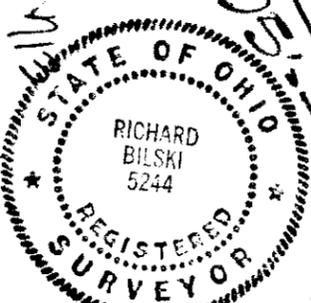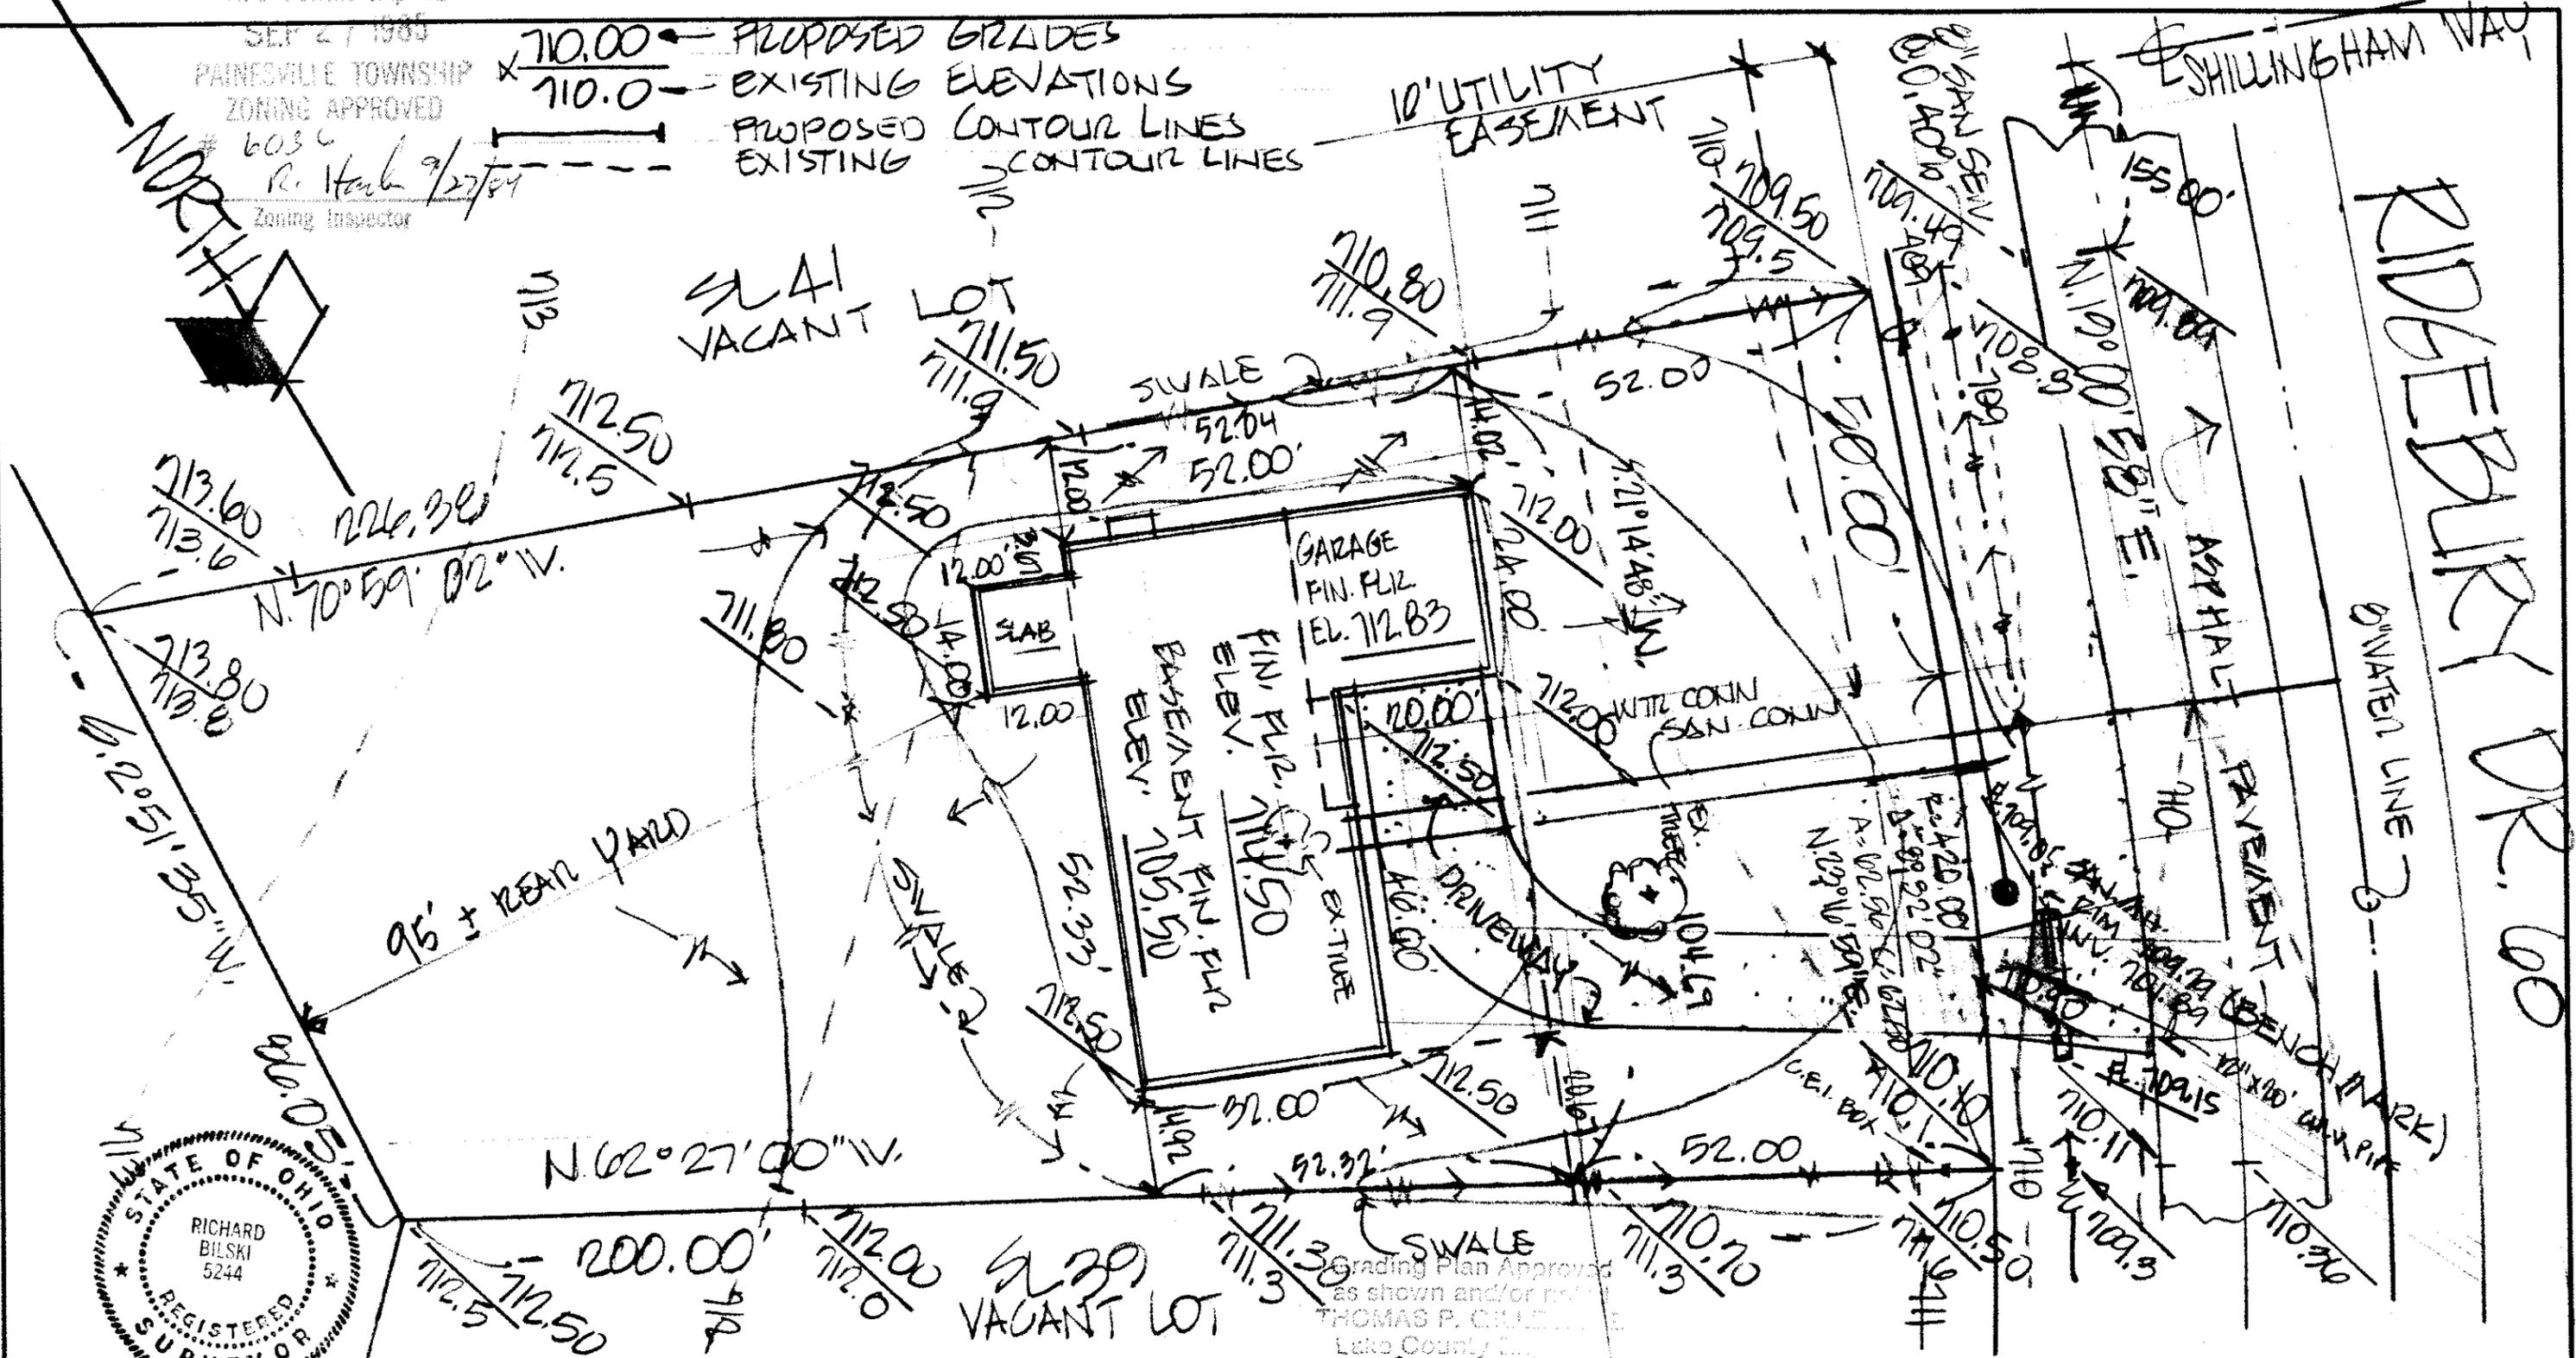

DESIGN CERTIFICATION
THIS PLAT WAS PREPARED BY ME, AND IS CORRECT TO THE BEST OF MY KNOWLEDGE AND BELIEF.
R. Bilski
REG. SURVEYOR NO. 5244

AS BUILT CERTIFICATION
I HEREBY CERTIFY THAT THE CIRCLED GRADES ARE EXISTING FINISH GRADES CHECKED IN THE FIELD ON _____ AND THAT SURVEY IS CORRECT TO THE BEST OF MY KNOWLEDGE AND BELIEF.
REG. SURVEYOR NO. _____

COLPETZER · WOODS
CONSULTANTS, INC.
9470 MENTOR AVENUE • MENTOR, OHIO 44060 • (216) 357-7569

DATE: 9-27-84
SCALE: 1"=20'
DRAWN BY: URB
CHKD BY: [Signature]
JOB NO. 64-230
PG 22

SITE PLAN FOR JOHN RUPLE INC.
4445 HEADLANDS ROAD, MENTOR, OHIO
BEING SUBLOT NO. 40 IN KINGS BOROUGH SUBD. NO. 2 IN PAINESVILLE TWP., OHIO.