

Grading Plan Approved
 as shown and/or noted by
THOMAS P. GILLES, P.E.
 Lake County Engineer



By GJH Date 11.12.98
Fa 002 ±
007

APPROVED
 PAINESVILLE TOWNSHIP
 ZONING DEPARTMENT
19980333
DW Novak

GENERAL NOTES:

1. DRIVEWAY APRON TO BE 6" THICK
2. BENCHMARK - TOP STEM OF FIRE HYDRANT LOCATED IN FRONT OF SUBLOT No. 137, ELEV. = 696.67

LEGEND

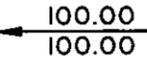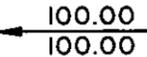-  EXISTING CONTOUR
-  PROPOSED CONTOUR
-  EXISTING ELEVATION
-  PROPOSED ELEVATION



CERTIFICATION

"I THE UNDERSIGNED HEREBY CERTIFY THAT THIS TOPOGRAPHY INDICATED BY '1' CONTOURS AND ELEVATIONS SHOWN HEREON REPRESENTS AN ACTUAL SURVEY MADE BY ME ON THE 3rd DAY OF AUGUST, 1998 AND THE ELEVATIONS WERE TAKEN AT APPROPRIATE INTERVALS AND AS OF THAT DAY THEY EXISTED AS INDICATED HEREON.

"I HEREBY CERTIFY THAT THIS PLAN WAS PREPARED BY ME AND IS CORRECT TO THE BEST OF MY KNOWLEDGE"

DWN
 DAVID W. NOVAK, P.S. No 7507

GRAPHIC SCALE

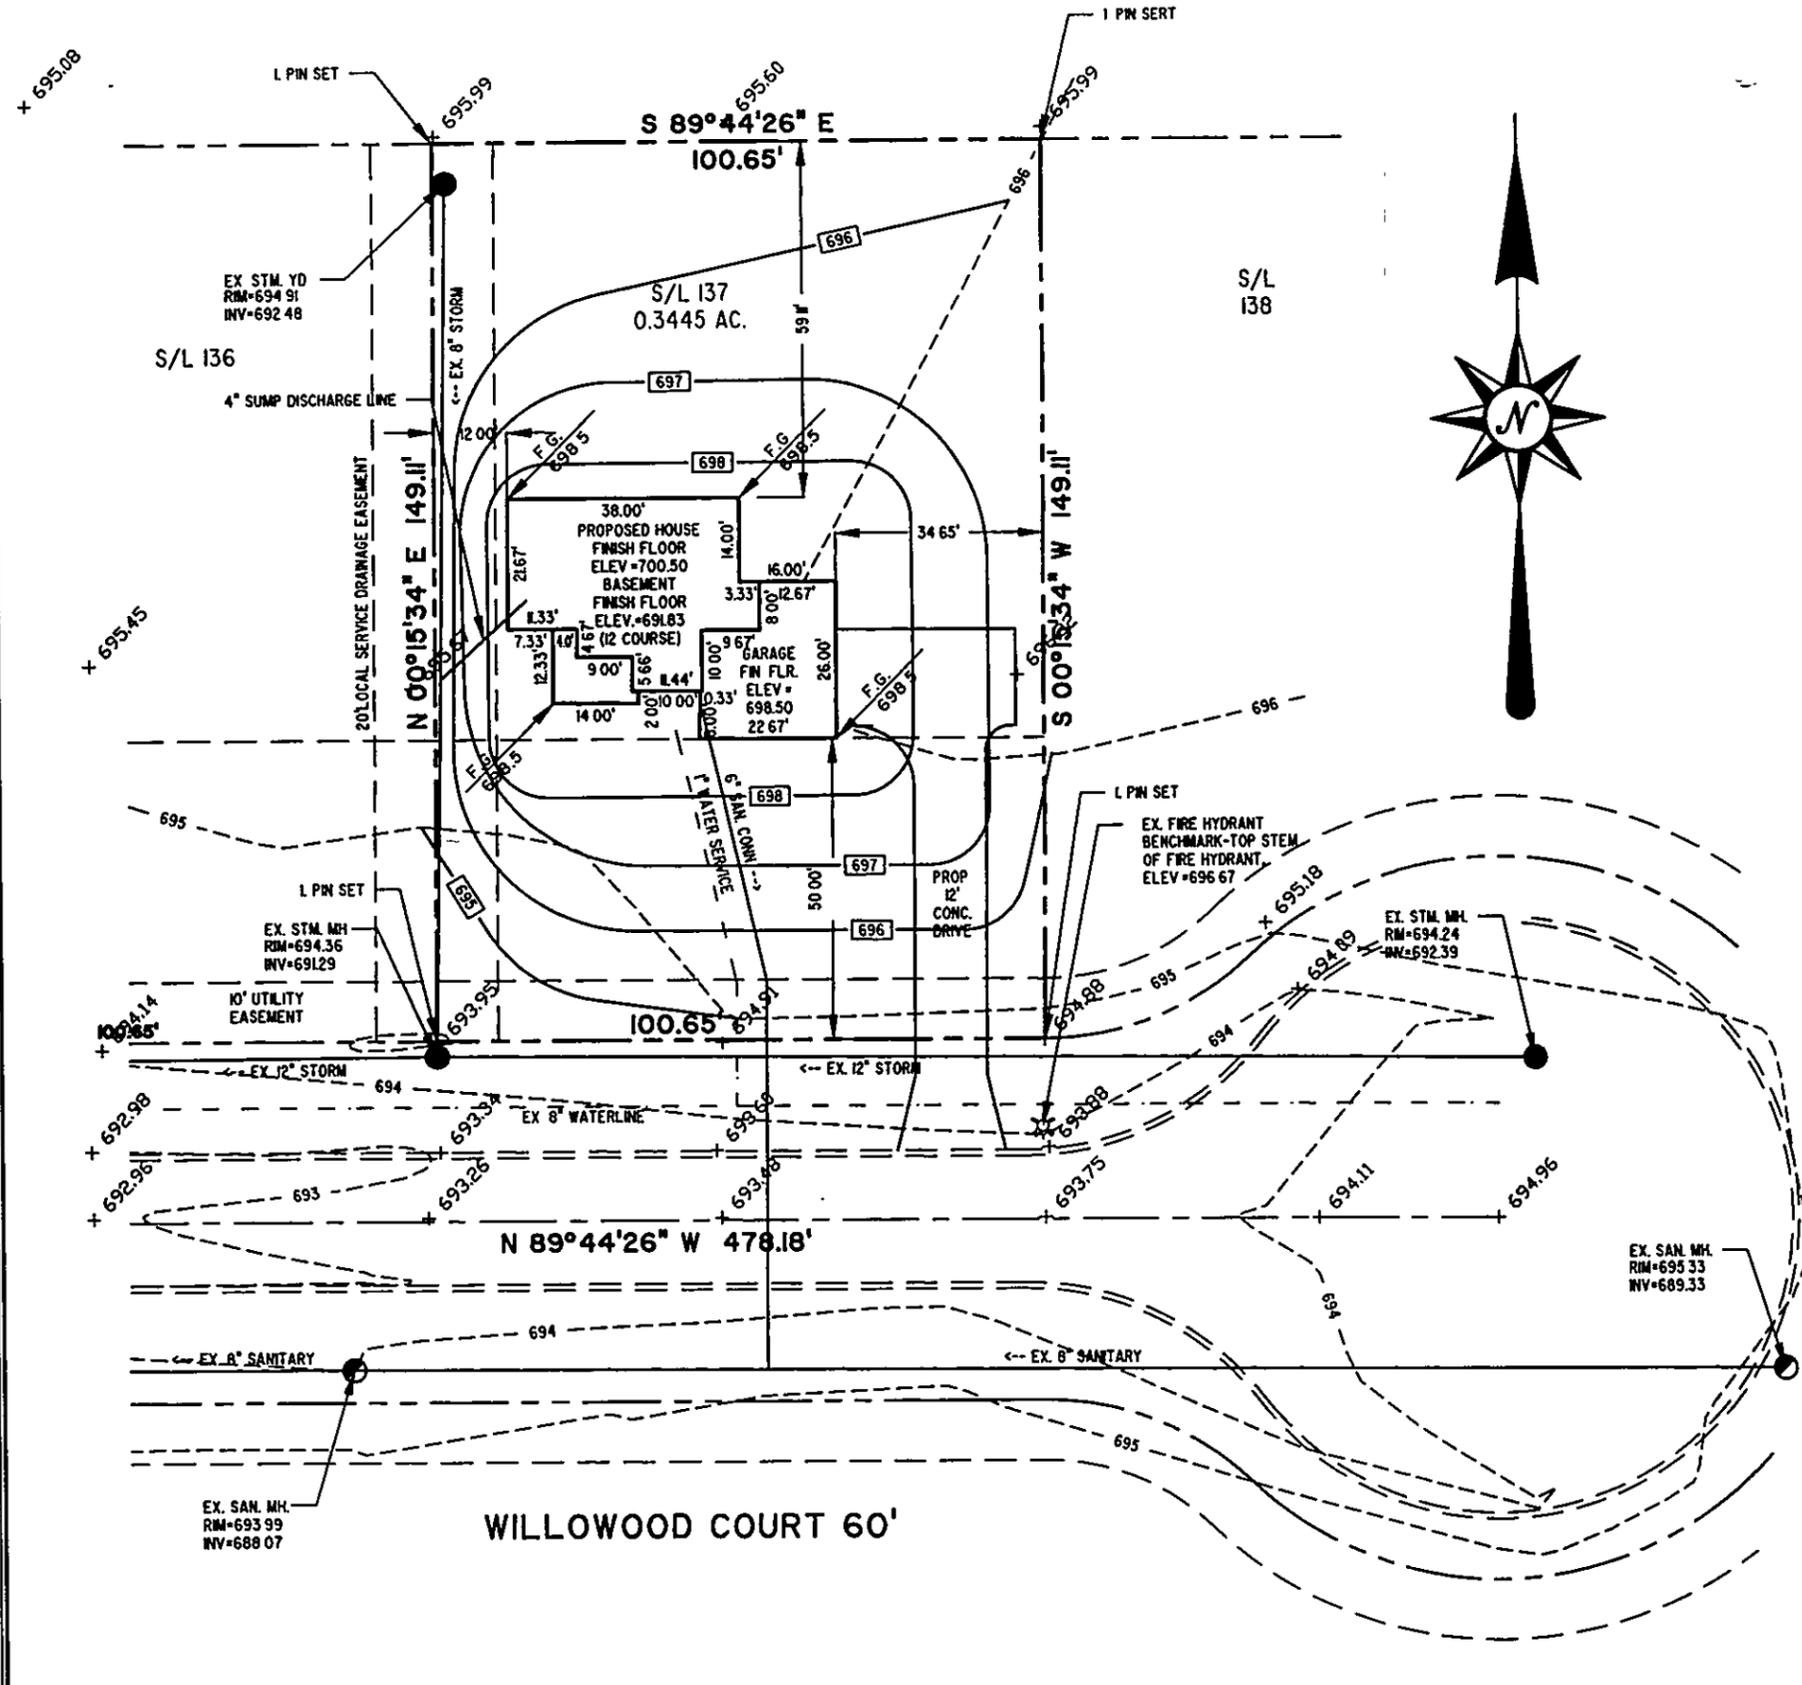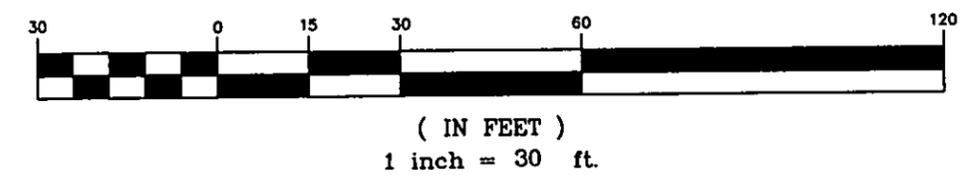

REV. NO.	DESCRIPTION	DATE	BY	CHK'D.



Himebaugh and Novak
 Surveyors and Site Consultants
 38342 Western Parkway, Unit 10
 Willoughby, Ohio 44094
 (440) 946-1761, (440) 918-0486 Fax.

LITTLE MOUNTAIN HOMES, INC.
 1447 NORTH RIDGE ROAD, PAINESVILLE, OH 44077

DATE: NOV. 03, 1998
 DRAWN BY: D.W. NOVAK
 CHECKED BY: DWN
 APPROVED BY:
 P.E. No. P.E.

SITE PLAN
 SUBLOT 137 WILLOWOOD COURT, PAINESVILLE, TWP.

SCALE:	
HORZ. 1" = 30'	
VERT. NONE	
CONTRACT No.	
98079-137	
SHEET No.	OF