


SITE PLAN FOR:
 222 SHORELAND CIRCLE
 PPN: 28-A-041-N-00-032-0
 SUBLOT No.32
SHORELAND CROSSINGS No.2
 CITY OF WILLOWICK - LAKE COUNTY - OHIO

SURVEYOR CERTIFICATION
 I HEREBY CERTIFY THAT I HAVE SURVEYED THE PREMISES AND PREPARED THE ATTACHED PLAT IN ACCORDANCE WITH THE PROVISIONS OF CHAPTER 4733-37 OF THE OHIO ADMINISTRATIVE CODE AND THE DIMENSIONS OF THE LOTS AND ROAD ARE IN FEET AND DECIMAL PARTS THEREOF, ALL OF WHICH ARE CORRECT TO THE BEST OF MY KNOWLEDGE AND BELIEF. IRON MONUMENTS OR PINS AS INDICATED WERE FOUND OR SET AS SHOWN HEREON.

[Signature]
 DANIEL LAUX P.S. #7087

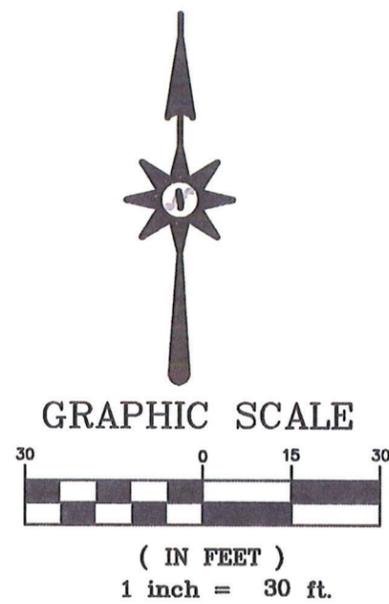

STATE SEAL

STATE OF OHIO

DANIEL LAUX
S-7087

REGISTERED SURVEYOR

STATE OF OHIO

PETER JEFFREY KNEZEVIC
7249

REGISTERED SURVEYOR

DESIGN CERTIFICATION
 THIS PLAN WAS PREPARED BY ME, AND IS CORRECT TO THE BEST OF MY KNOWLEDGE AND BELIEF.

[Signature]
 PETER J. KNEZEVIC, P.S.7249

"AS-BUILT" CERTIFICATION
 I HEREBY CERTIFY THAT THE CIRCLED INFORMATION IS EXISTING AS OBTAINED ON THE SITE AND IS CORRECT TO THE BEST OF MY KNOWLEDGE AND BELIEF.

NAME	DATE
Prepared By:	Prepared For:
PETER J. KNEZEVIC, P.S. 30102 Rickey Lane Wickliffe, Ohio 44092 (440)944-3794	B.R. Knez Construction, Inc. 7555 Fredle Drive Suite 210 Concord Township, Ohio 44077 (440)710-0711

REVIEWED BY:
 Polaris Engineering & Surveying, Inc.
[Signature] 6/12/15
 Name: _____ Date: _____
 This Review is for general plan & scope only and does not relieve the author of these documents from professional responsibility for accuracy of design conformity to applicable ordinances and errors or omissions.

NOTE: HOUSE DIMENSIONS AND FLOOR ELEVATIONS TO BE VERIFIED BY ARCHITECT & BUILDER.

EXISTING UNDERGROUND UTILITIES NOTE:
 THE SIZE AND LOCATION, BOTH HORIZONTAL AND VERTICAL OF THE UNDERGROUND UTILITIES SHOWN HEREON, HAVE BEEN OBTAINED BY A SEARCH OF AVAILABLE RECORDS. VERIFICATION BY FIELD OBSERVATION HAS BEEN CONDUCTED WHERE PRACTICAL HOWEVER, DESIGNER DOES NOT GUARANTEE THE COMPLETENESS NOR ACCURACY THEREOF.

BENCHMARK:
 B.M. = T.B.M Set On Top Of Hydrant
 Located As Noted
 Elevation 619.21

DATE: 6/16/15	CONTRACT No.
SCALE: HOR. 1"=30'	07067-S/L 32
VERT. 1"=0'	
FILENAME: SL_32 Siteplan.dwg	SHEET
DRAWN: KTH	OF
	1 1

Stormwater Management Plan
 Approved as shown and/or noted
JAMES R. GILLS, P.E.
 County Drainage Engineer
 By GJH Date 6/23/15

2 WORKING DAYS BEFORE YOU DIG

CALL TOLL FREE 800-362-2764

OHIO UTILITIES PROTECTION SERVICE
 NON-MEMBERS MUST BE CALLED DIRECT