


CT BOARD OF COMMISSIONERS

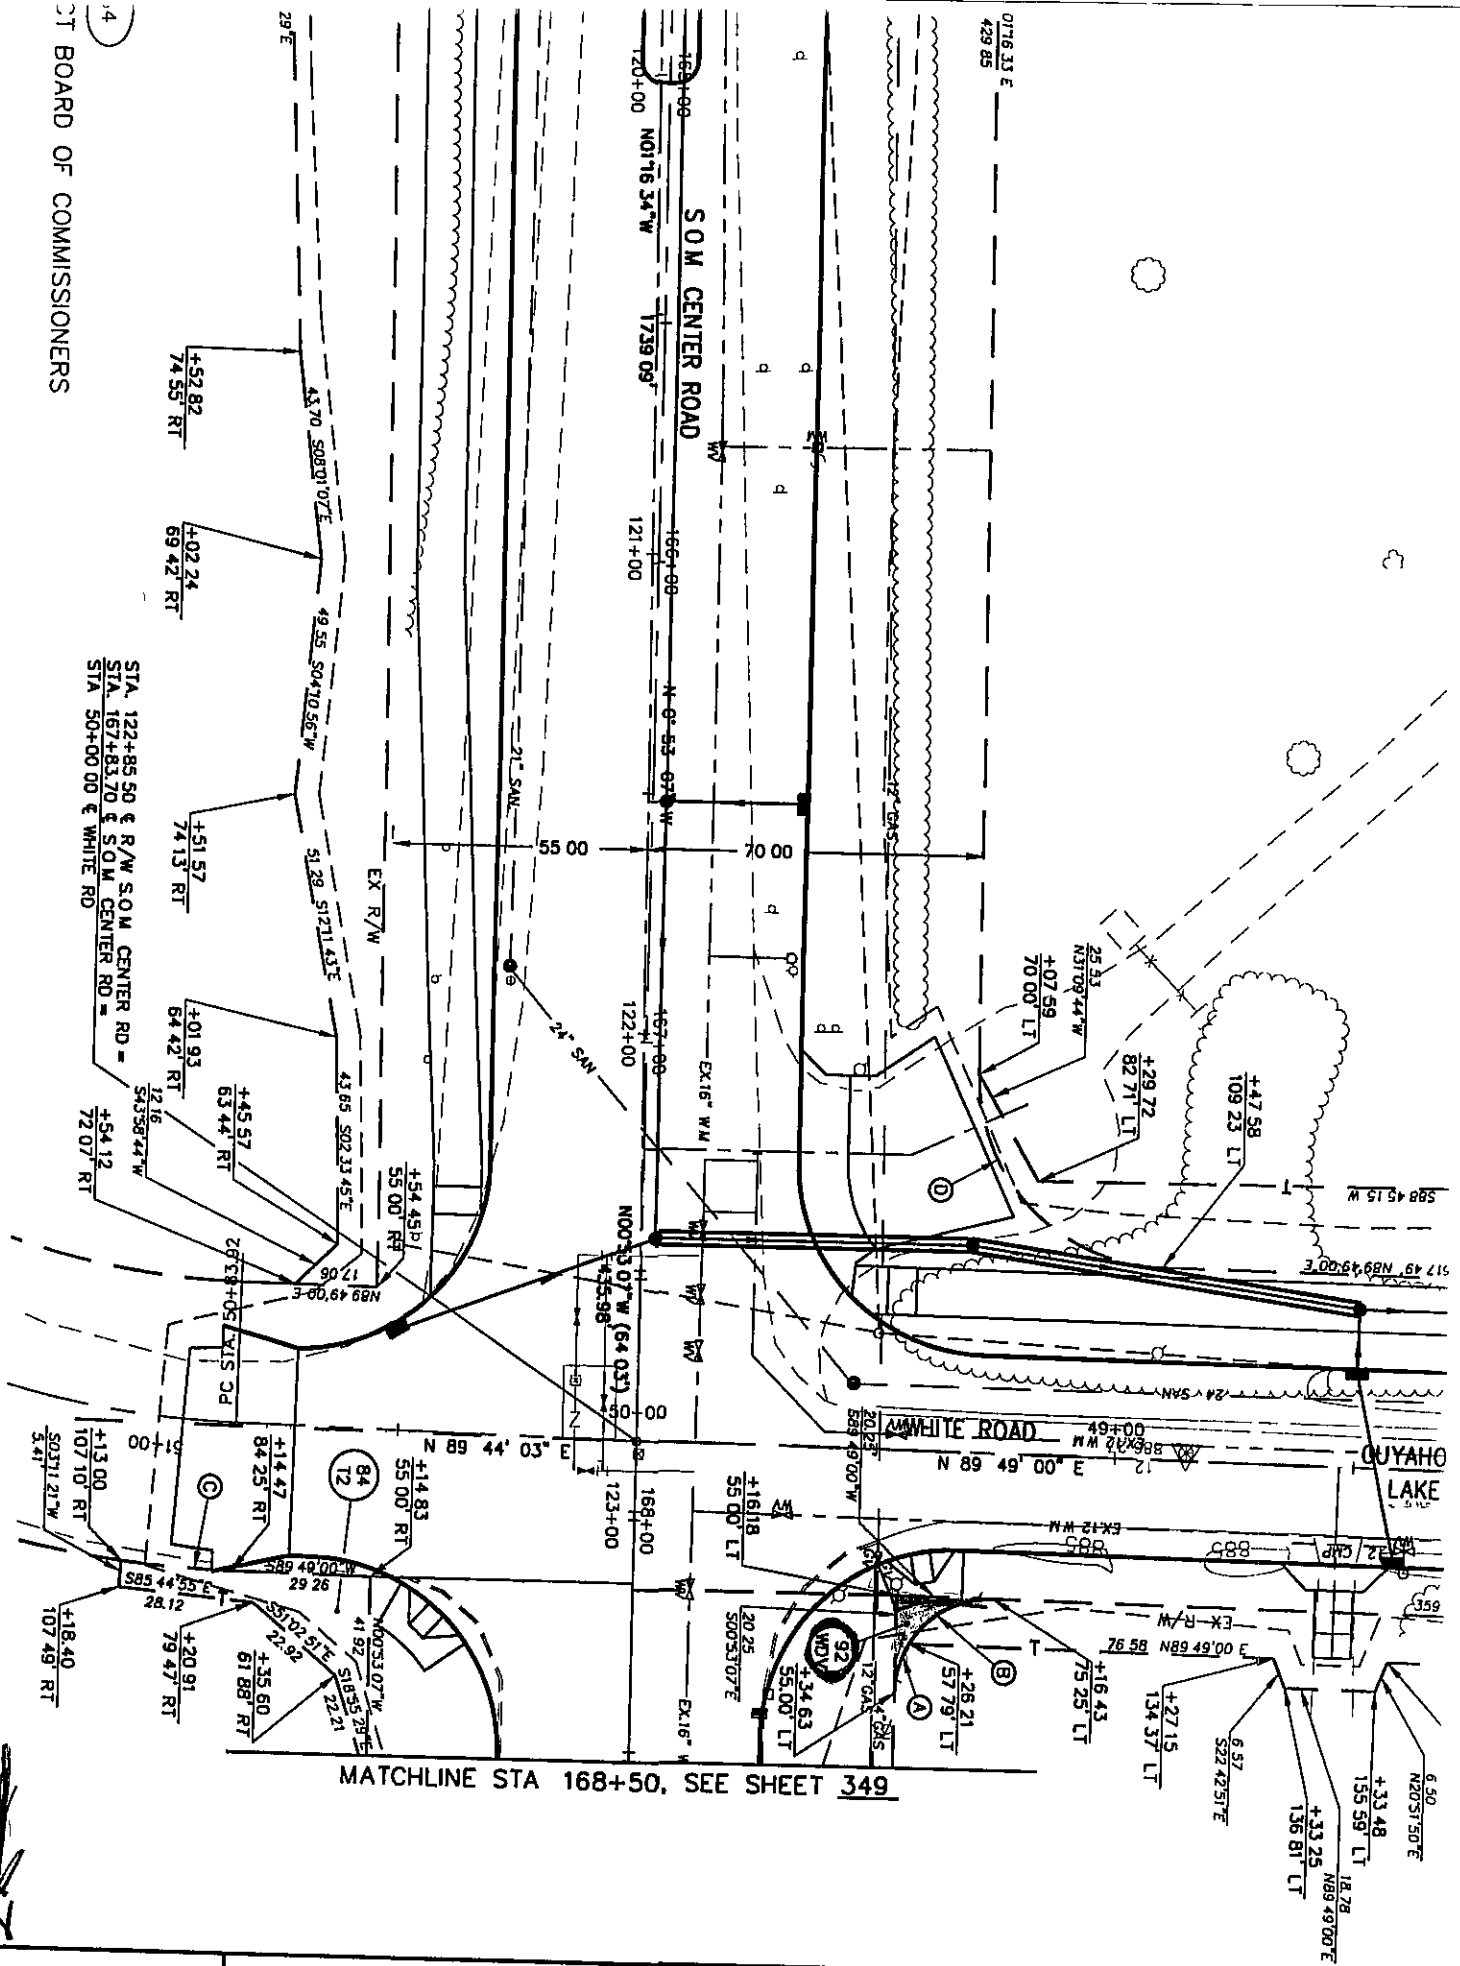

MATCHLINE STA 168+50, SEE SHEET 349

STRUCTURE KEY
RESIDENTIAL

CUY-S.O.M. CENTER ROAD

RIGHT OF WAY PLAN
STA. 163+00 TO 168+50

CALCULATED MJT	PID 20334
CHECKED BHB	

22