


SECOND PARCEL

Course No	Bearing	Distance
1	N 0 18 W	332
2	N 44 31 E	253 2
3	N 53 07 E	158 7
4	N 61 09 E	409 6
5	N 42 09 E	384 5
6	N 52 28 E	601
7	N 60 09 E	204 8
8	S 0 11 W	584 6
9	S 33 12 W	183
10	S 51 07 W	160 2
11	S 48 02 W	303 3
12	S 63 42 W	353 6
13	S 67 51 W	150 6
14	S 65 58 W	124 7
15	S 70 43 W	212 2
16	S 64 30 W	164
17	S 62 55 W	233 7

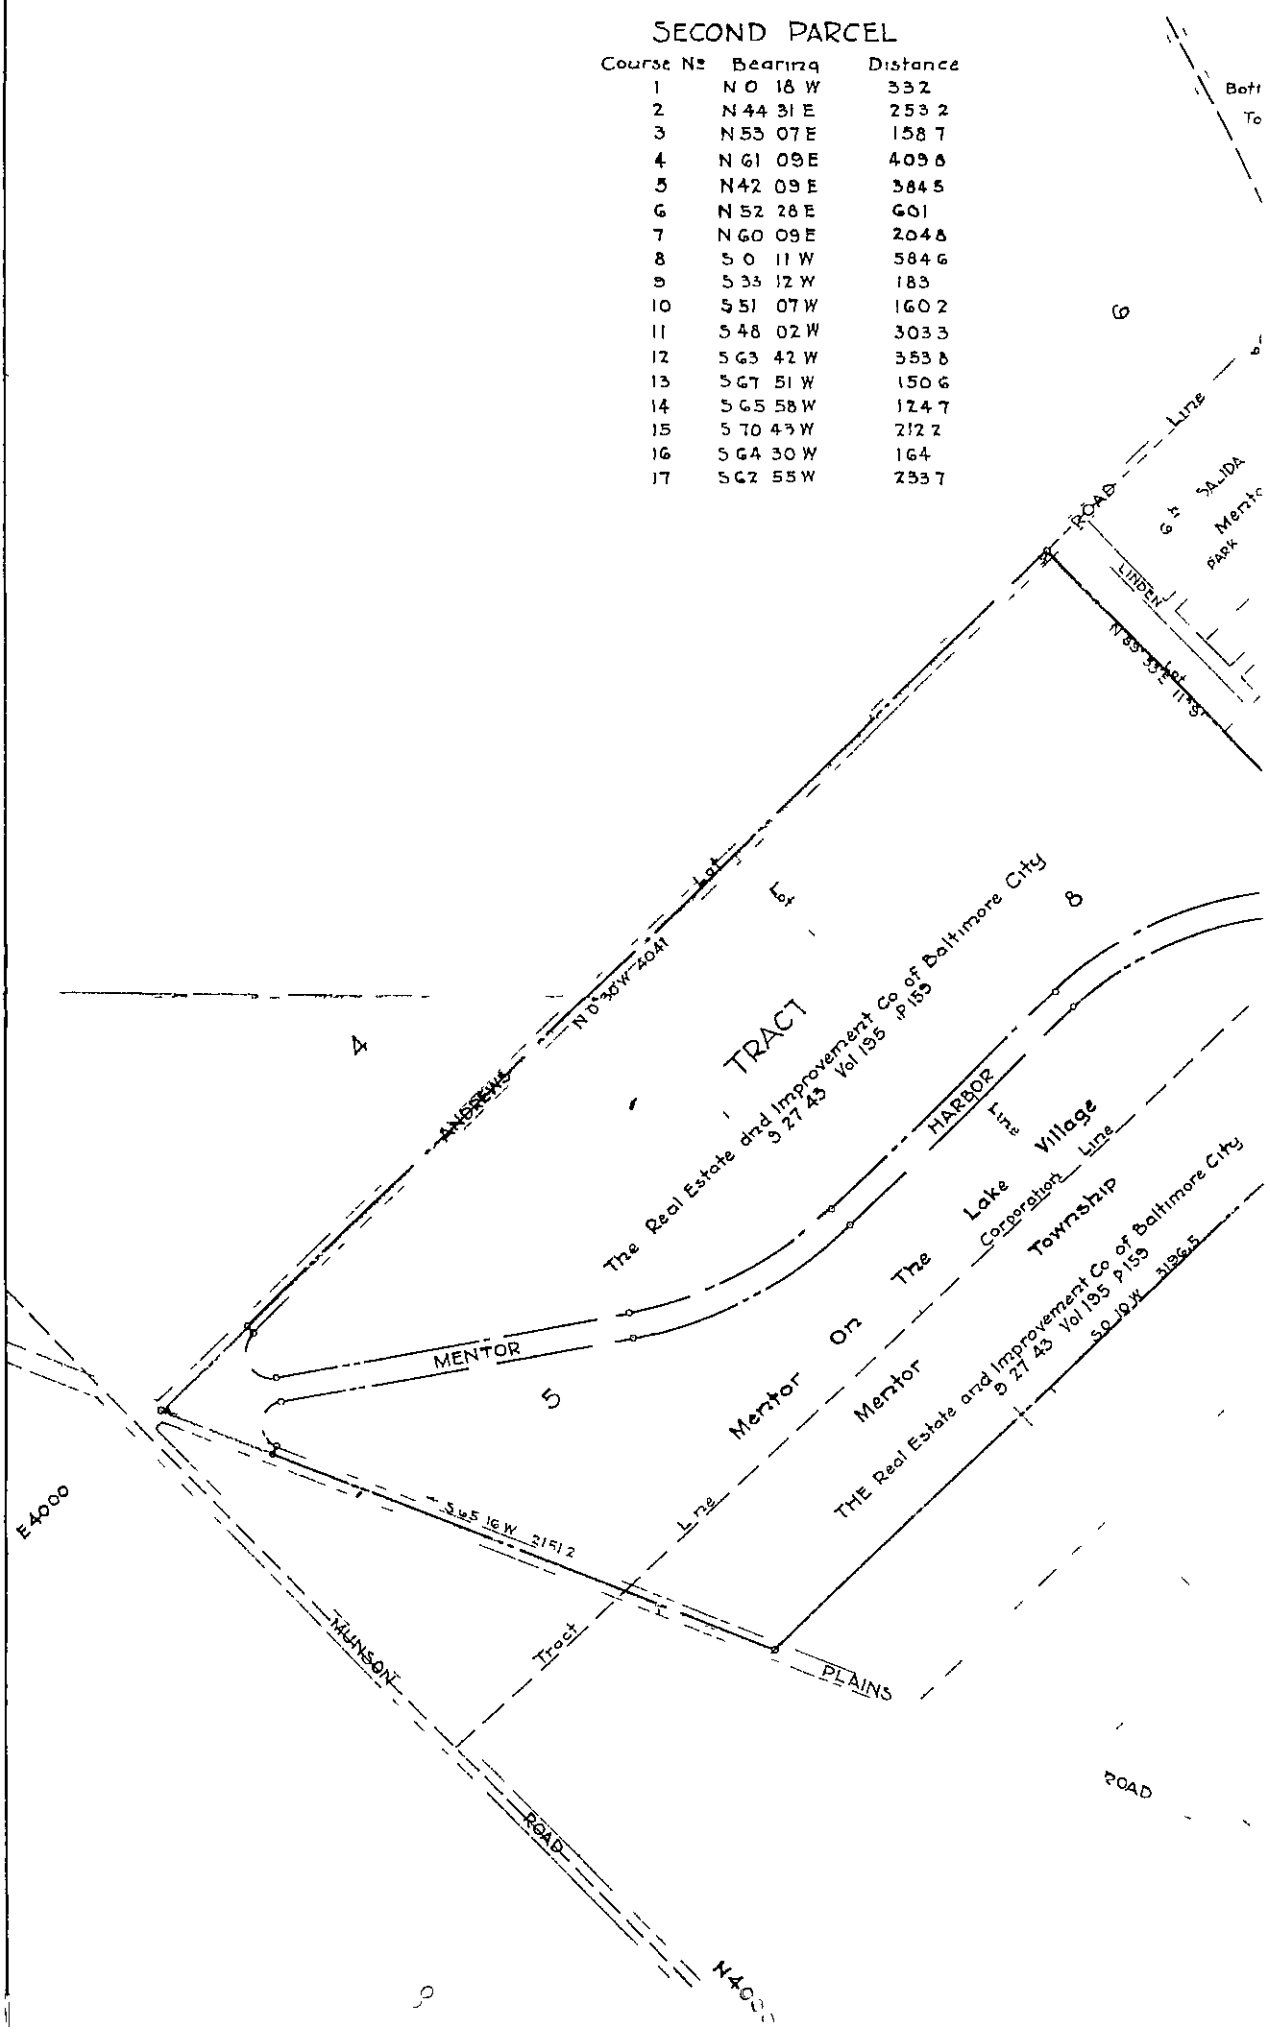

Boff  
To

6

ROAD  
LINDEN  
S 4 SAIDA  
Mentor  
ROAD

A

TRACT

The Real Estate and Improvement Co of Baltimore City  
9 27 43 Vol 135 P 153

8

MENTOR

5

Mentor On The  
Mentor  
THE Real Estate and Improvement Co of Baltimore City  
9 27 43 Vol 135 P 153

LAKE VILLAGE  
CORPORATION  
TRACT

E 4000

S 45 16 W 2141 2

HUNSON

TRACT

PLAINS

ROAD

ROAD

N 4000