

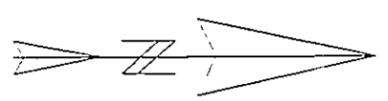


MAP OF SURVEY
 FOR
MARVIN BRUNO
 KNOWN AS BEING PART OF LOT 1 TRACT 14
 IN RANGE 6, TOWNSHIP 11 OF THE
 CONNECTICUT WESTERN RESERVE
 TOWNSHIP OF MADISON
 COUNTY OF LAKE - STATE OF OHIO

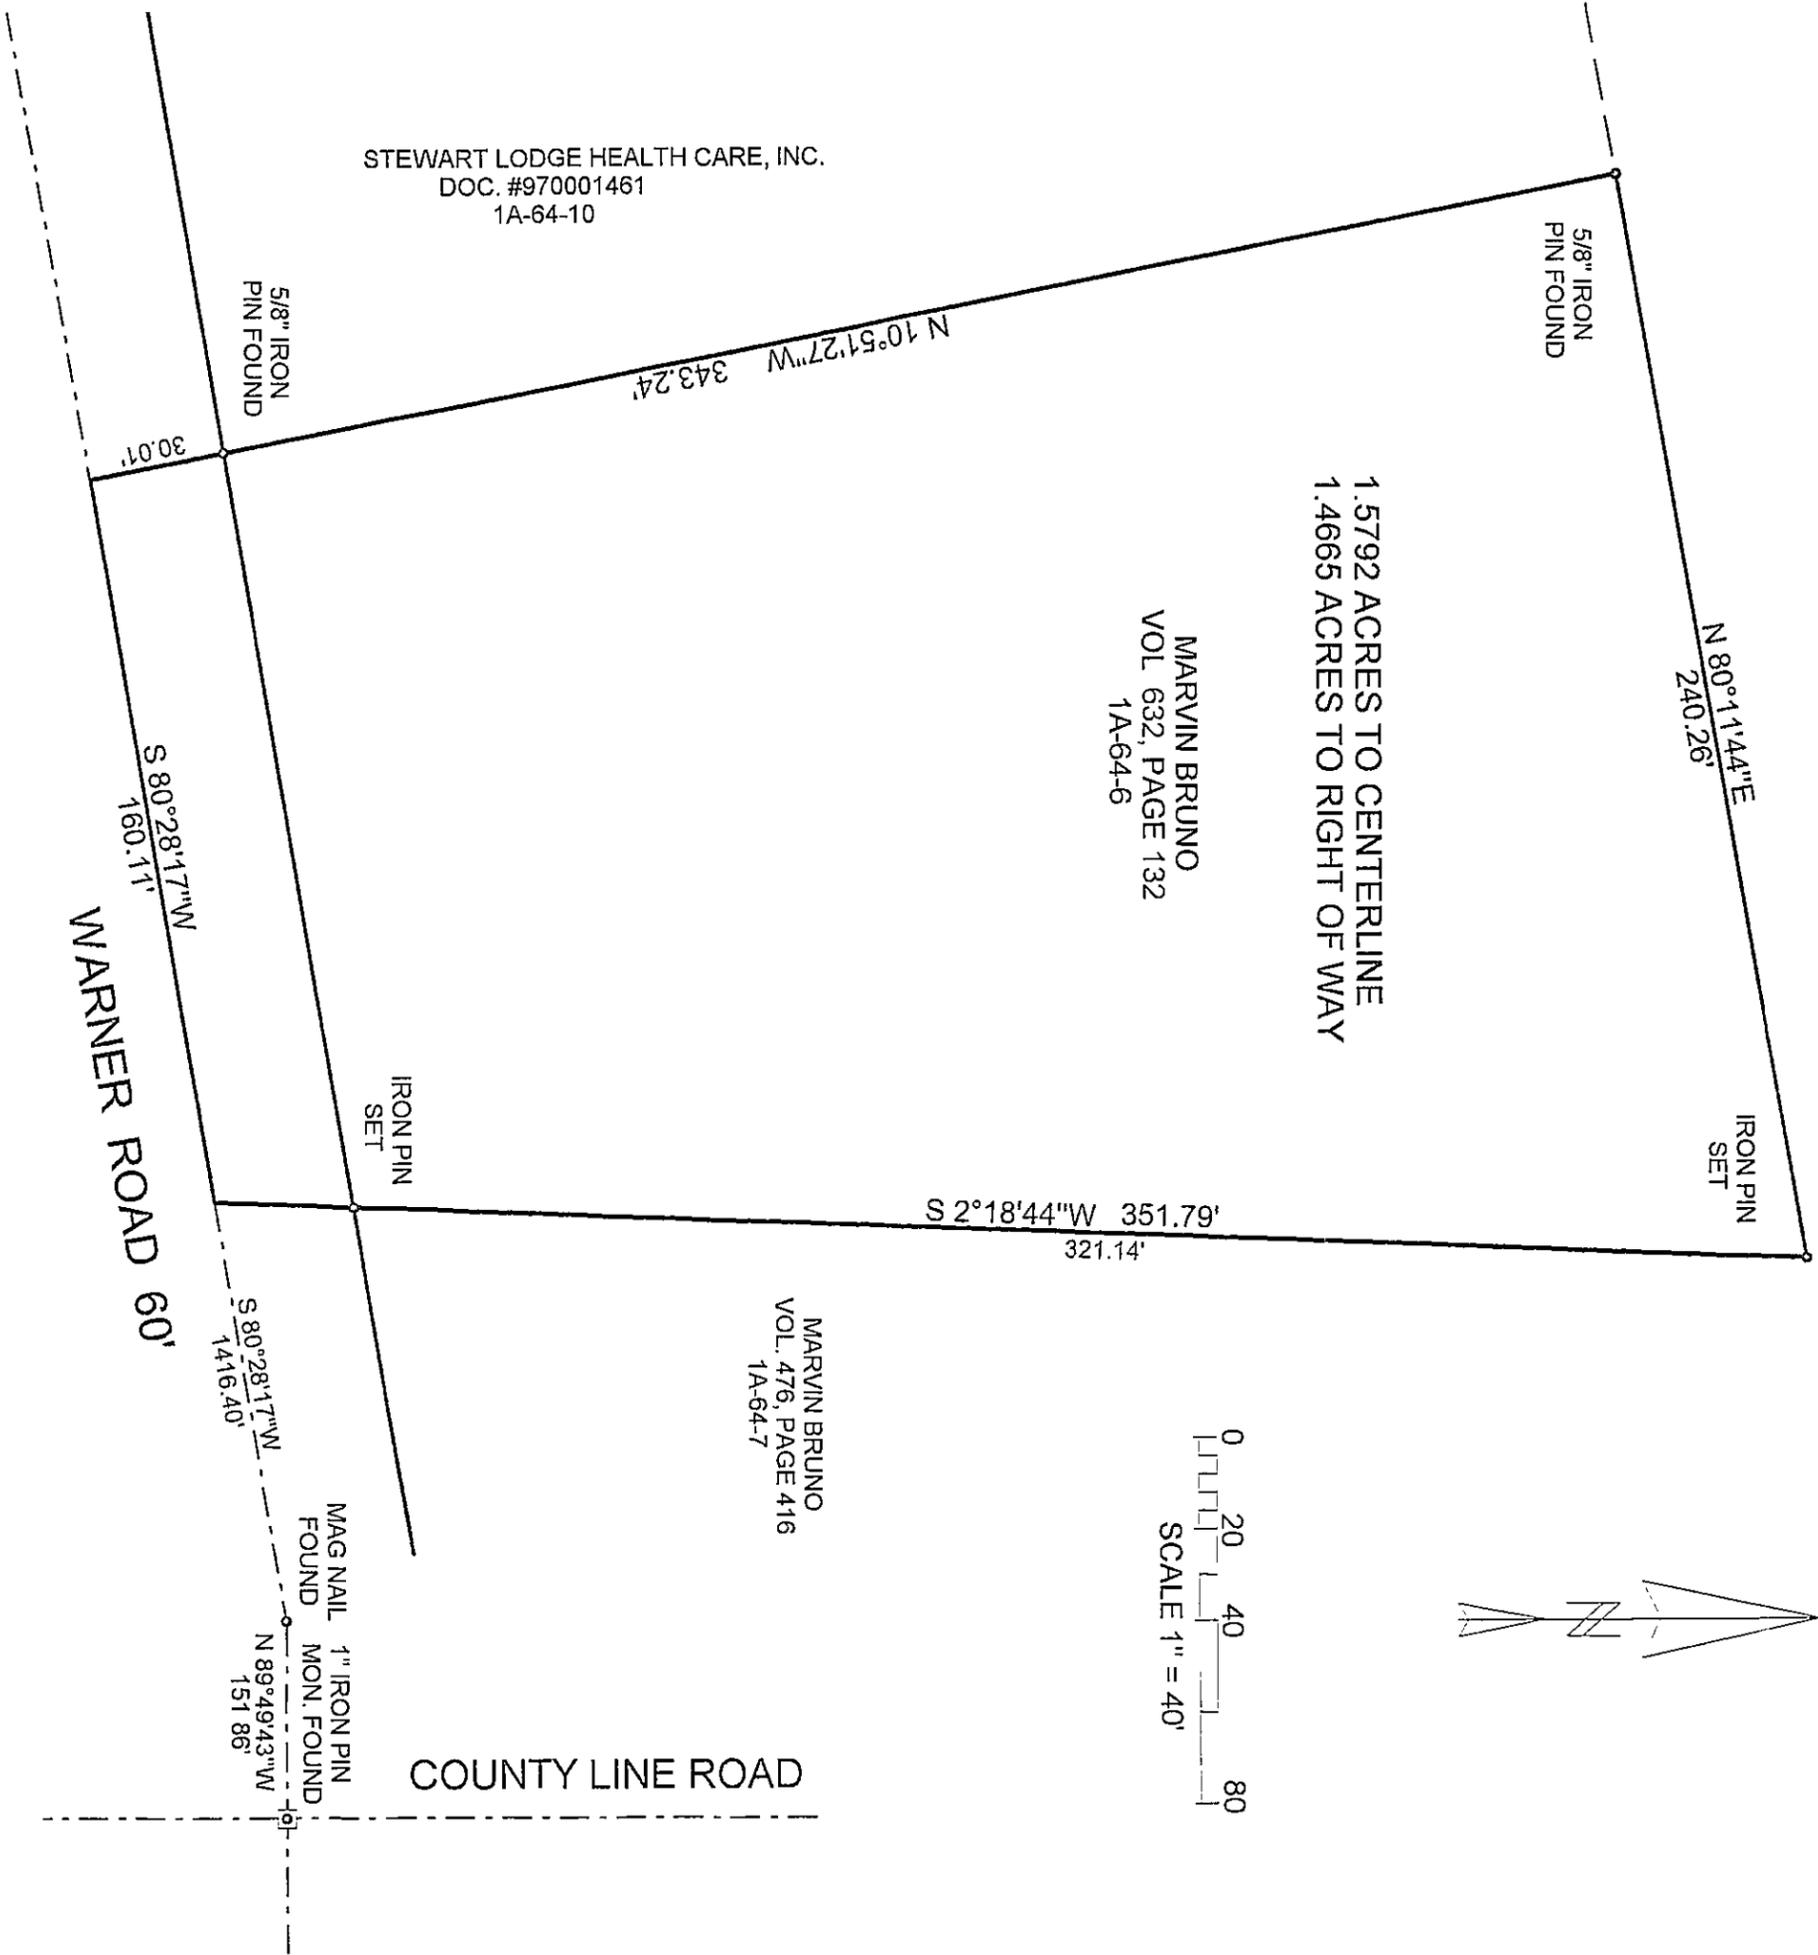

THIS MAP OF SURVEY REPRESENTS A TRUE FIELD SURVEY PERFORMED BY ME ON JANUARY 10, 2003. DISTANCES ARE EXPRESSED IN FEET AND DECIMAL PARTS THEREOF IN ACCORDANCE WITH OHIO ADMINISTRATIVE CODE 4733-37. IRON PINS SET ARE 5/8" X 30" REBAR CAPPED " #7094 ". BEARINGS SHOWN HEREON ARE TO AN ASSUMED MERIDIAN AND ARE USED TO DENOTE ANGLES ONLY.

James A. Ziemba
 JAMES A. ZIEMBA, PROFESSIONAL SURVEYOR #7094

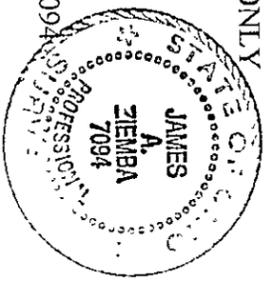

BENCHMARK SURVEY COMPANY
 5964 SOUTH RIDGE ROAD
 MADISON, OHIO 44057-9741
 JANUARY 10, 2003
 1-440-428-8599