



MAP OF SURVEY
FOR
MARK E. MACKOVJAK

KNOWN AS BEING PART OF LOT 7 PAINE
TRACT IN RANGE 6, TOWNSHIP 11 OF
THE CONNECTICUT WESTERN RESERVE

TOWNSHIP OF MADISON
COUNTY OF LAKE - STATE OF OHIO

THIS MAP OF SURVEY REPRESENTS A TRUE FIELD SURVEY PERFORMED BY ME ON JUNE 6, 2014. BEARINGS SHOWN HEREON ARE TO AN ASSUMED MERIDIAN AND ARE USED TO DENOTE ANGLES ONLY. IRON PINS SET ARE 5/8" X 30" REBAR CAPPED "BENCHMARK #7094". DISTANCES ARE EXPRESSED IN FEET AND DECIMAL PARTS THEREOF IN ACCORDANCE WITH OHIO ADMINISTRATIVE CODE 4733-37.

James A. Ziemba 6-12-2014
JAMES A. ZIEMBA PROFESSIONAL SURVEYOR #7094

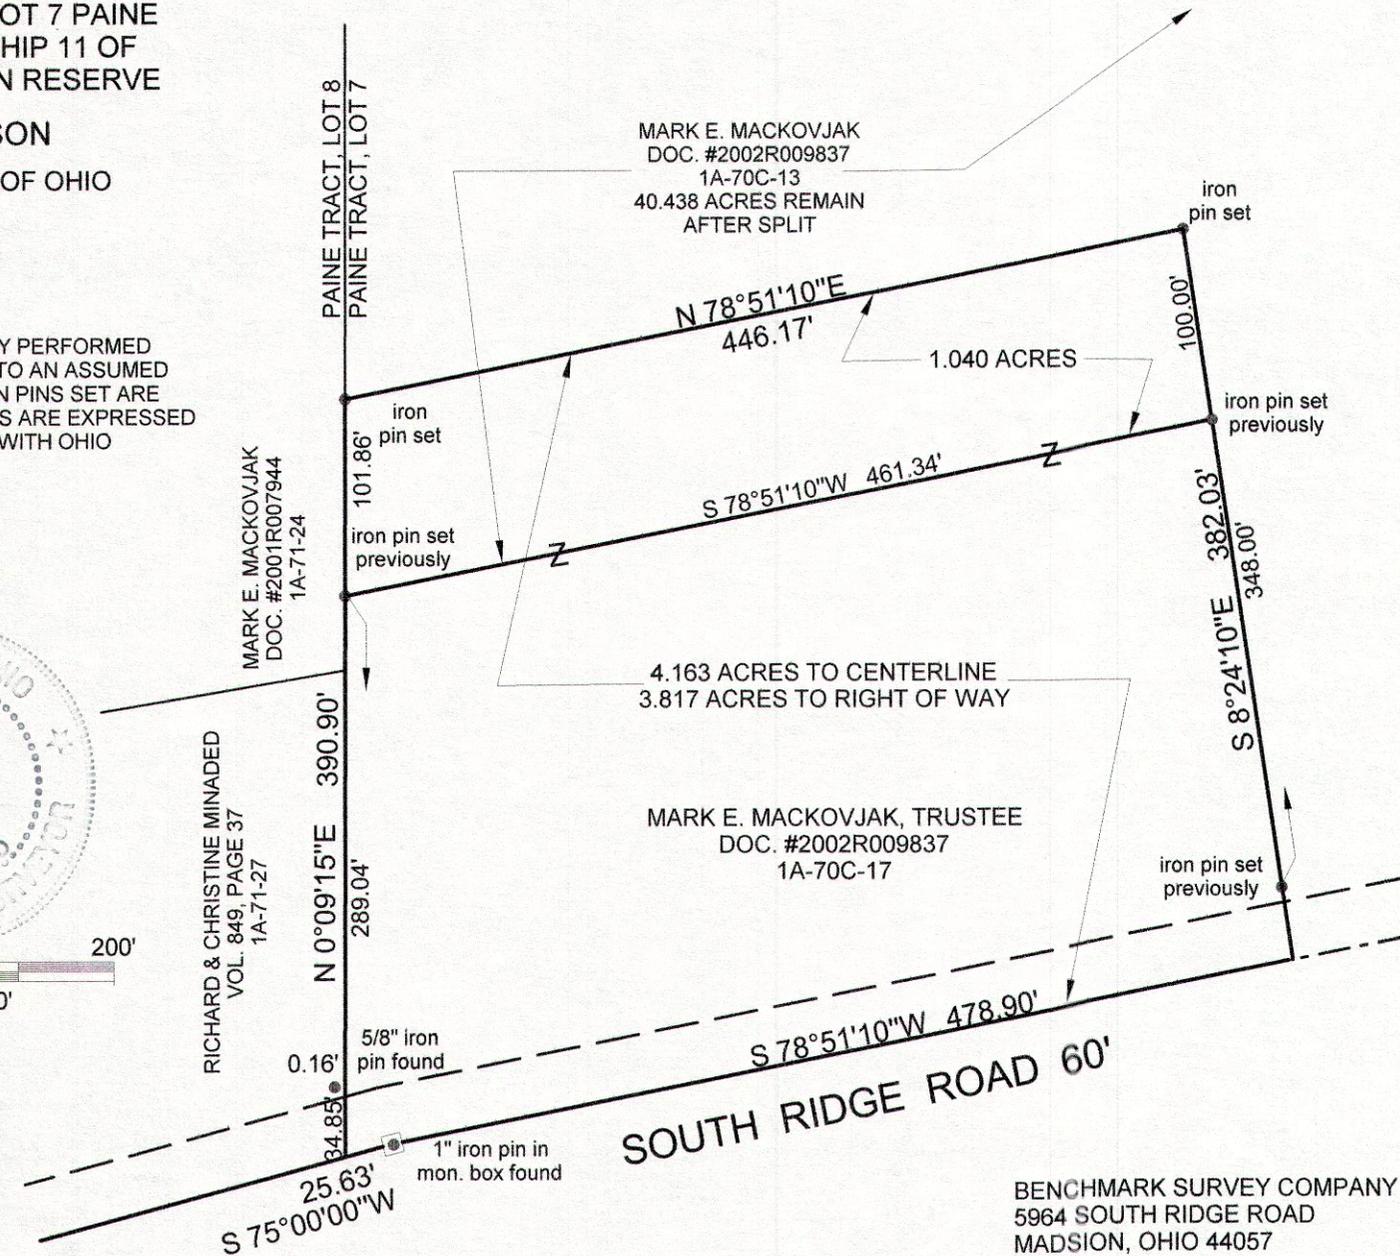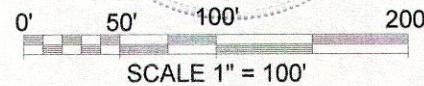

RICHARD & CHRISTINE MINADED
VOL. 849, PAGE 37
1A-71-27

MARK E. MACKOVJAK
DOC. #2001R007944
1A-71-24

MARK E. MACKOVJAK
DOC. #2002R009837
1A-70C-13
40.438 ACRES REMAIN
AFTER SPLIT

MARK E. MACKOVJAK, TRUSTEE
DOC. #2002R009837
1A-70C-17

BENCHMARK SURVEY COMPANY
5964 SOUTH RIDGE ROAD
MADISON, OHIO 44057
440-428-8599
JUNE 6, 2014