


SOUTH RIDGE ROAD 60'

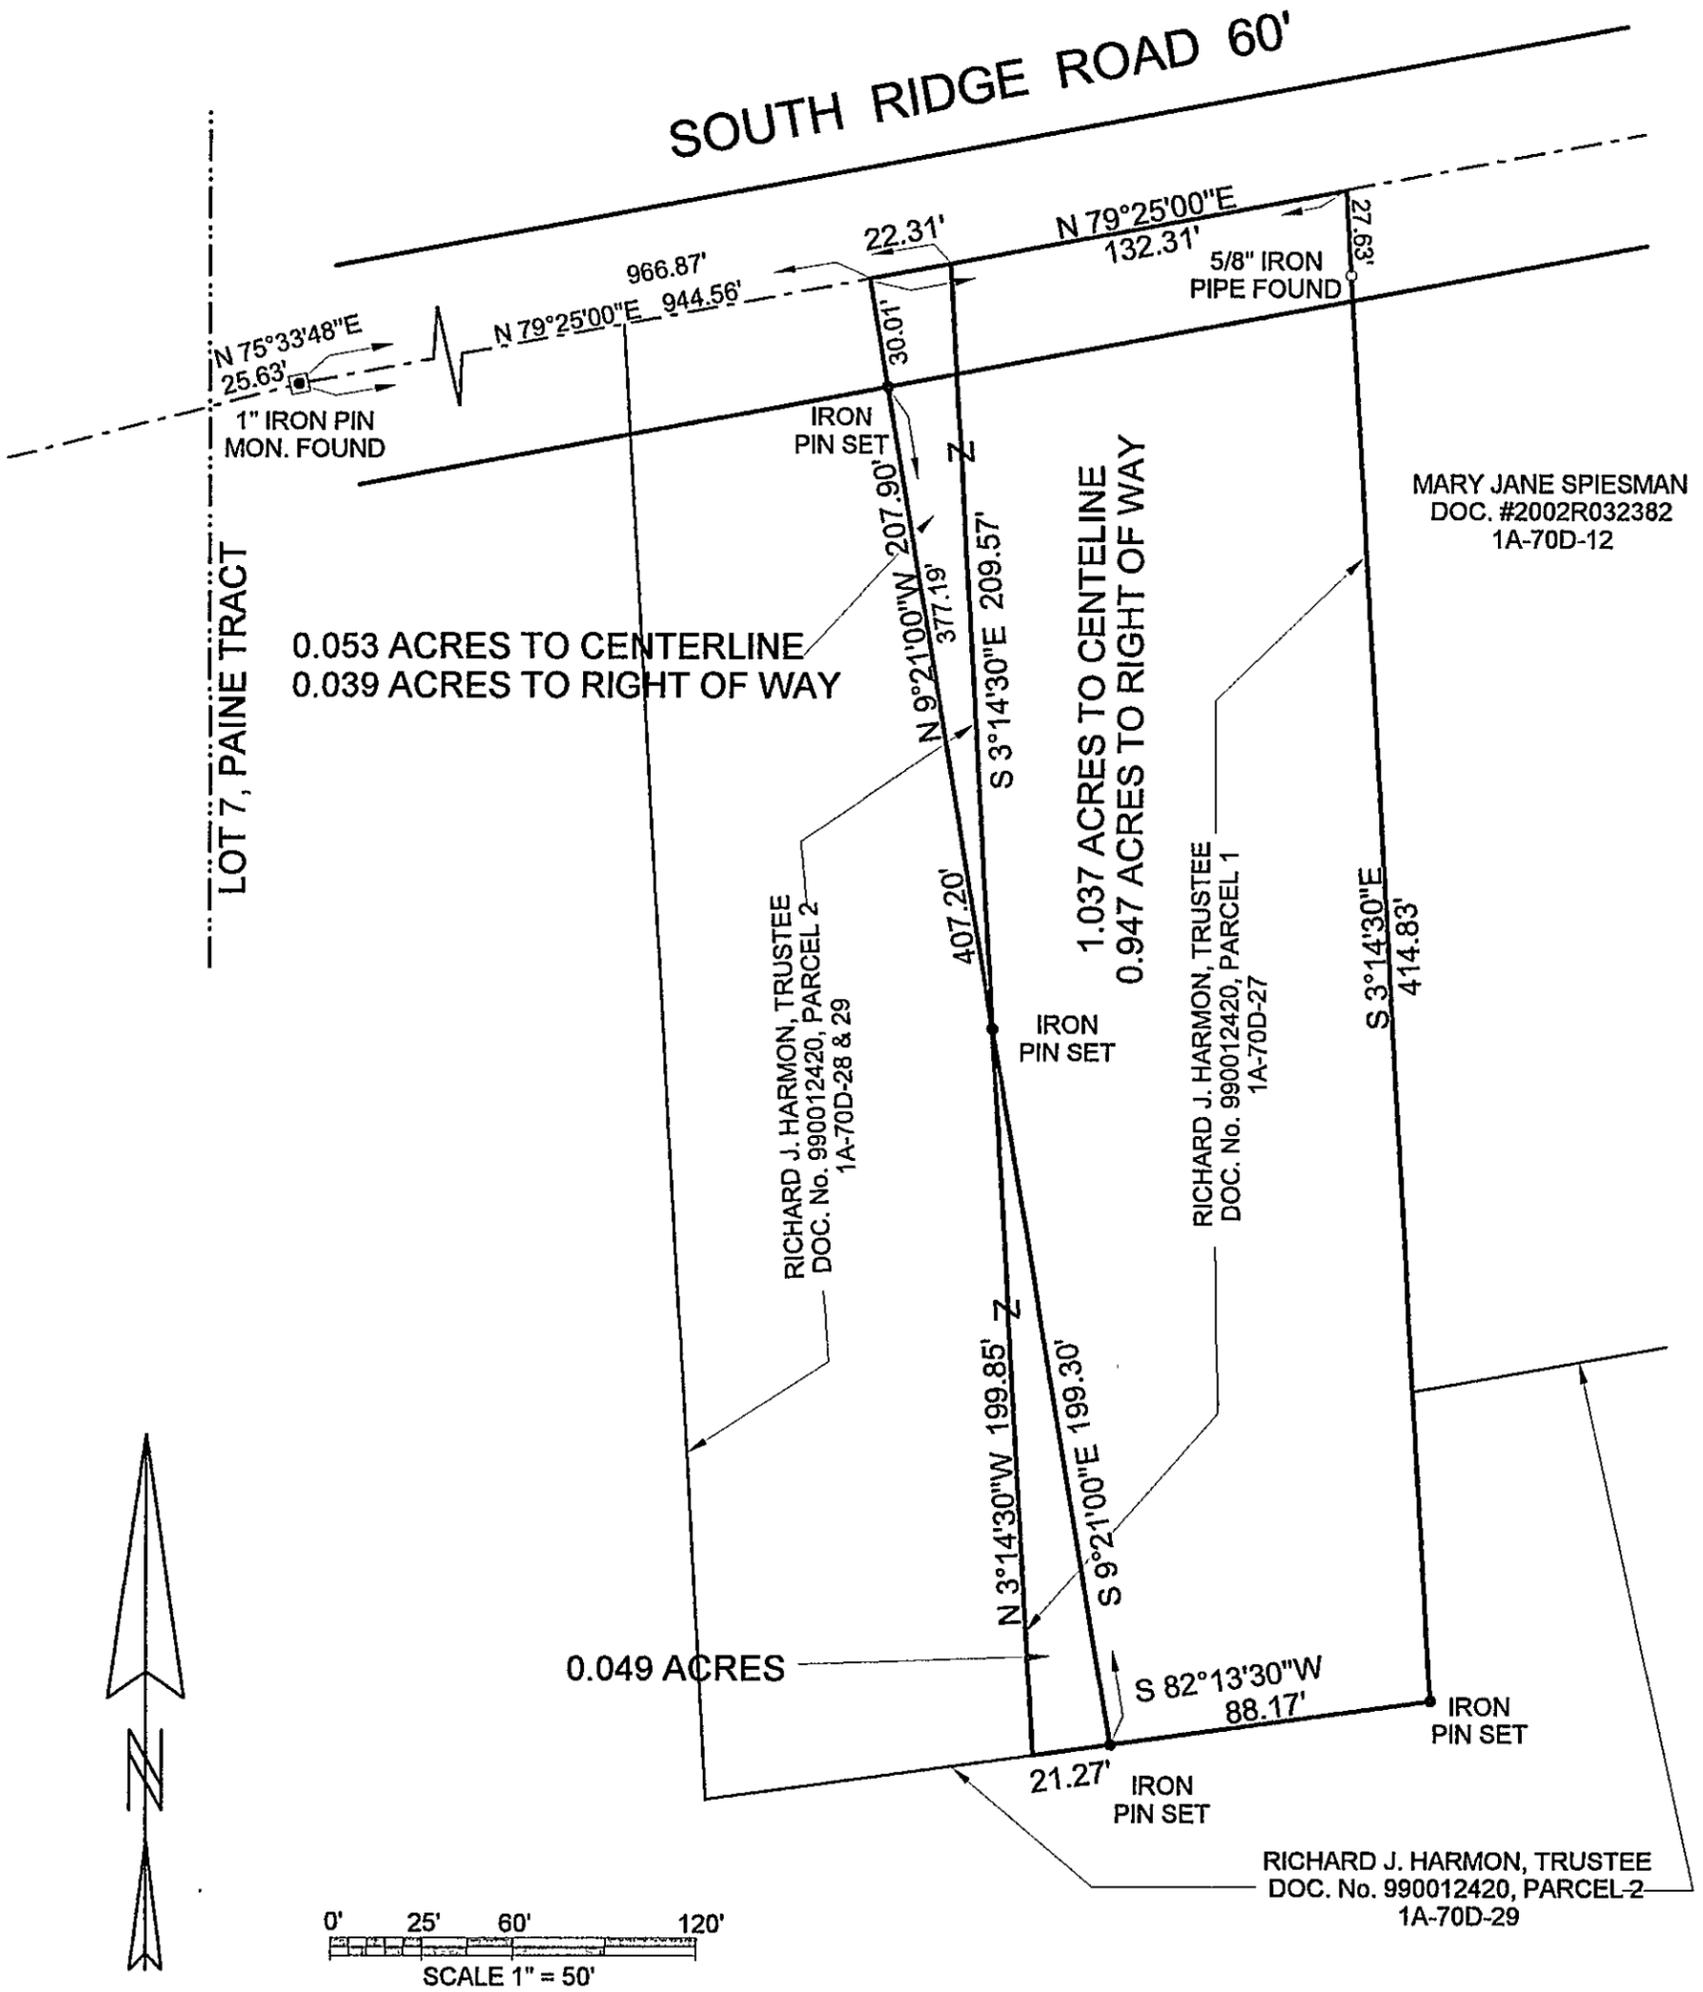

MAP OF SURVEY
FOR

RICHARD J. HARMON

KNOWN AS BEING PART OF LOT 7 IN THE
PAINE TRACT IN RANGE 6, TOWNSHIP 11
OF THE CONNECTICUT WESTERN RESERVE

TOWNSHIP OF MADISON

COUNTY OF LAKE - STATE OF OHIO

THIS MAP OF SURVEY REPRESENTS A TRUE FIELD SURVEY PERFORMED
BY ME ON OCTOBER 11, 2007. IRON PINS SET ARE 5/8" X 30" REBAR
CAPPED "BENCHMARK #7094". BEARINGS SHOWN HEREON ARE TO AN
ASSUMED MERIDIAN AND ARE USED TO DENOTE ANGLES ONLY.
DISTANCES ARE EXPRESSED IN FEET AND DECIMAL PARTS THEREOF
IN ACCORDANCE WITH OHIO ADMINISTRATIVE CODE 4733-37.

James A. Ziemba 10-29-2007
JAMES A. ZIEMBA, PROFESSIONAL SURVEYOR #7094
BENCHMARK SURVEY COMPANY
9564 SOUTH RIDGE ROAD
MADISON, OHIO 44057
1-440-428-8599
OCTOBER 11, 2007

