
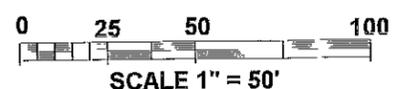
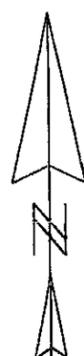


MAP OF SURVEY
FOR

STELLA COTRILL


KNOWN AS BEING PART OF LOTS 9 & 14
PAINE TRACT IN RANGE 6, TOWNSHIP 11
OF THE CONNECTICUT WESTERN RESERVE

TOWNSHIP OF MADISON
COUNTY OF LAKE - STATE OF OHIO

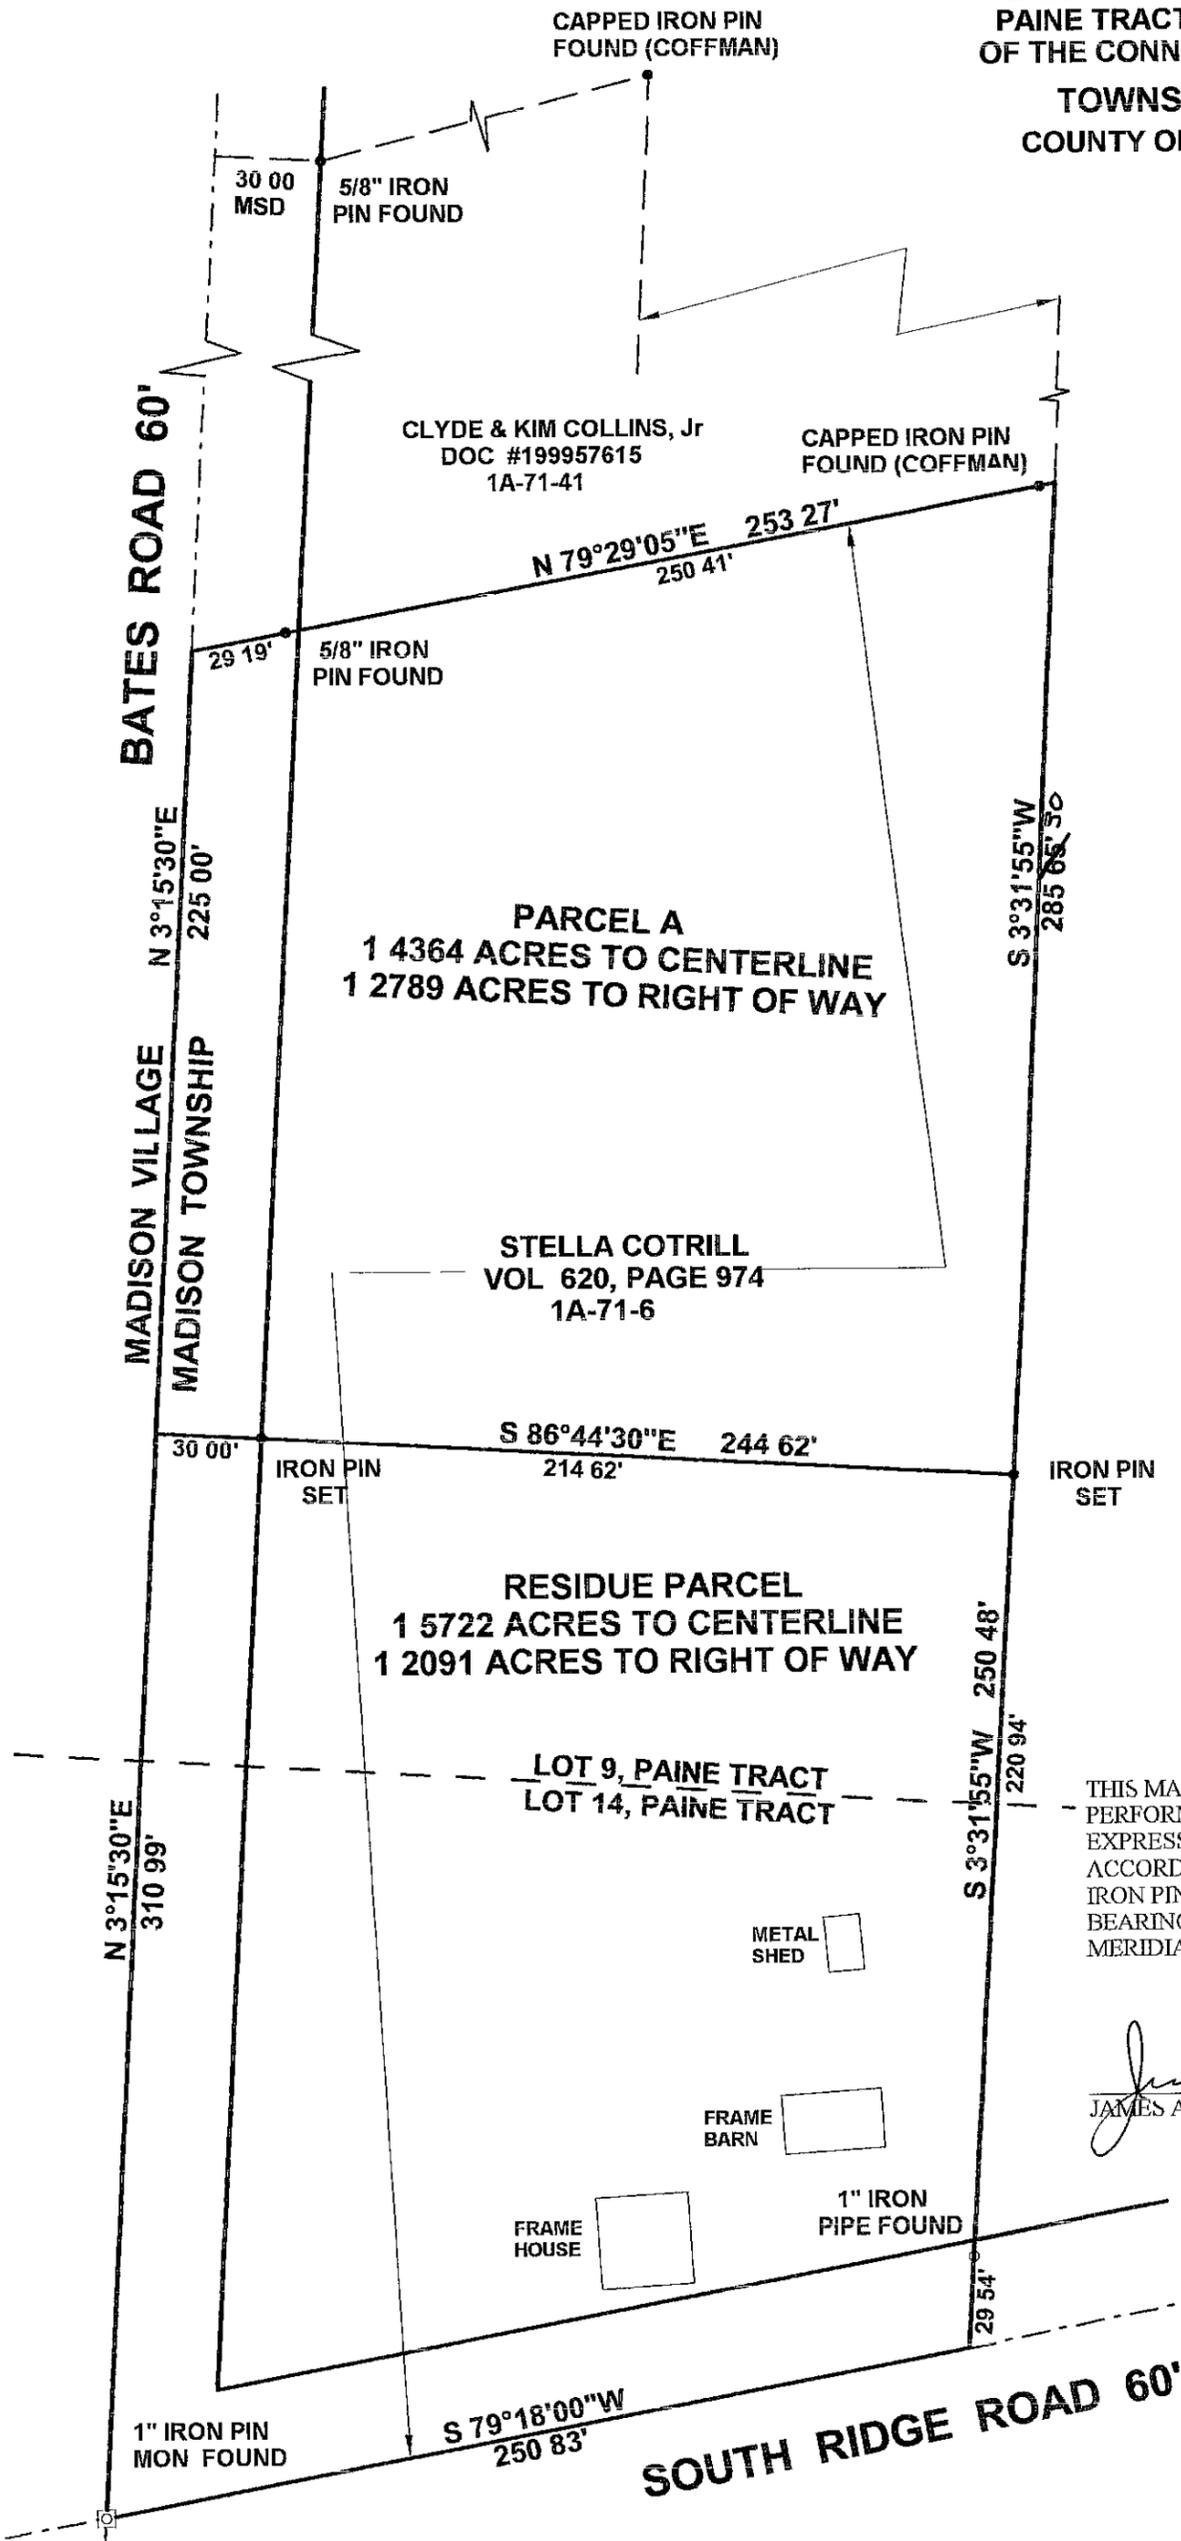

THIS MAP OF SURVEY REPRESENTS A TRUE FIELD SURVEY PERFORMED BY ME ON MAY 16 2003 DISTANCES ARE EXPRESSED IN FEET AND DECIMAL PARTS THEREOF IN ACCORDANCE WITH OHIO ADMINISTRATIVE CODE 4733-37 IRON PINS SET ARE 5/8" X 30" REBAR CAPPED " #7094 " BEARINGS SHOWN HEREON ARE TO AN ASSUMED MERIDIAN AND ARE USED TO DENOTE ANGLES ONLY

James A. Ziemba 5.29.2003
JAMES A. ZIEMBA, PROFESSIONAL SURVEYOR #7094

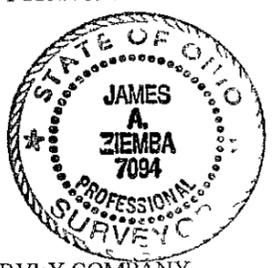

BENCHMARK SURVEY COMPANY
5964 SOUTH RIDGE ROAD
MADISON OHIO 44057-9741
MAY 16 2003
1-440-428-8599