


RICHARD KASUNICK
VOL. 566, PAGE 94
1A-83-4

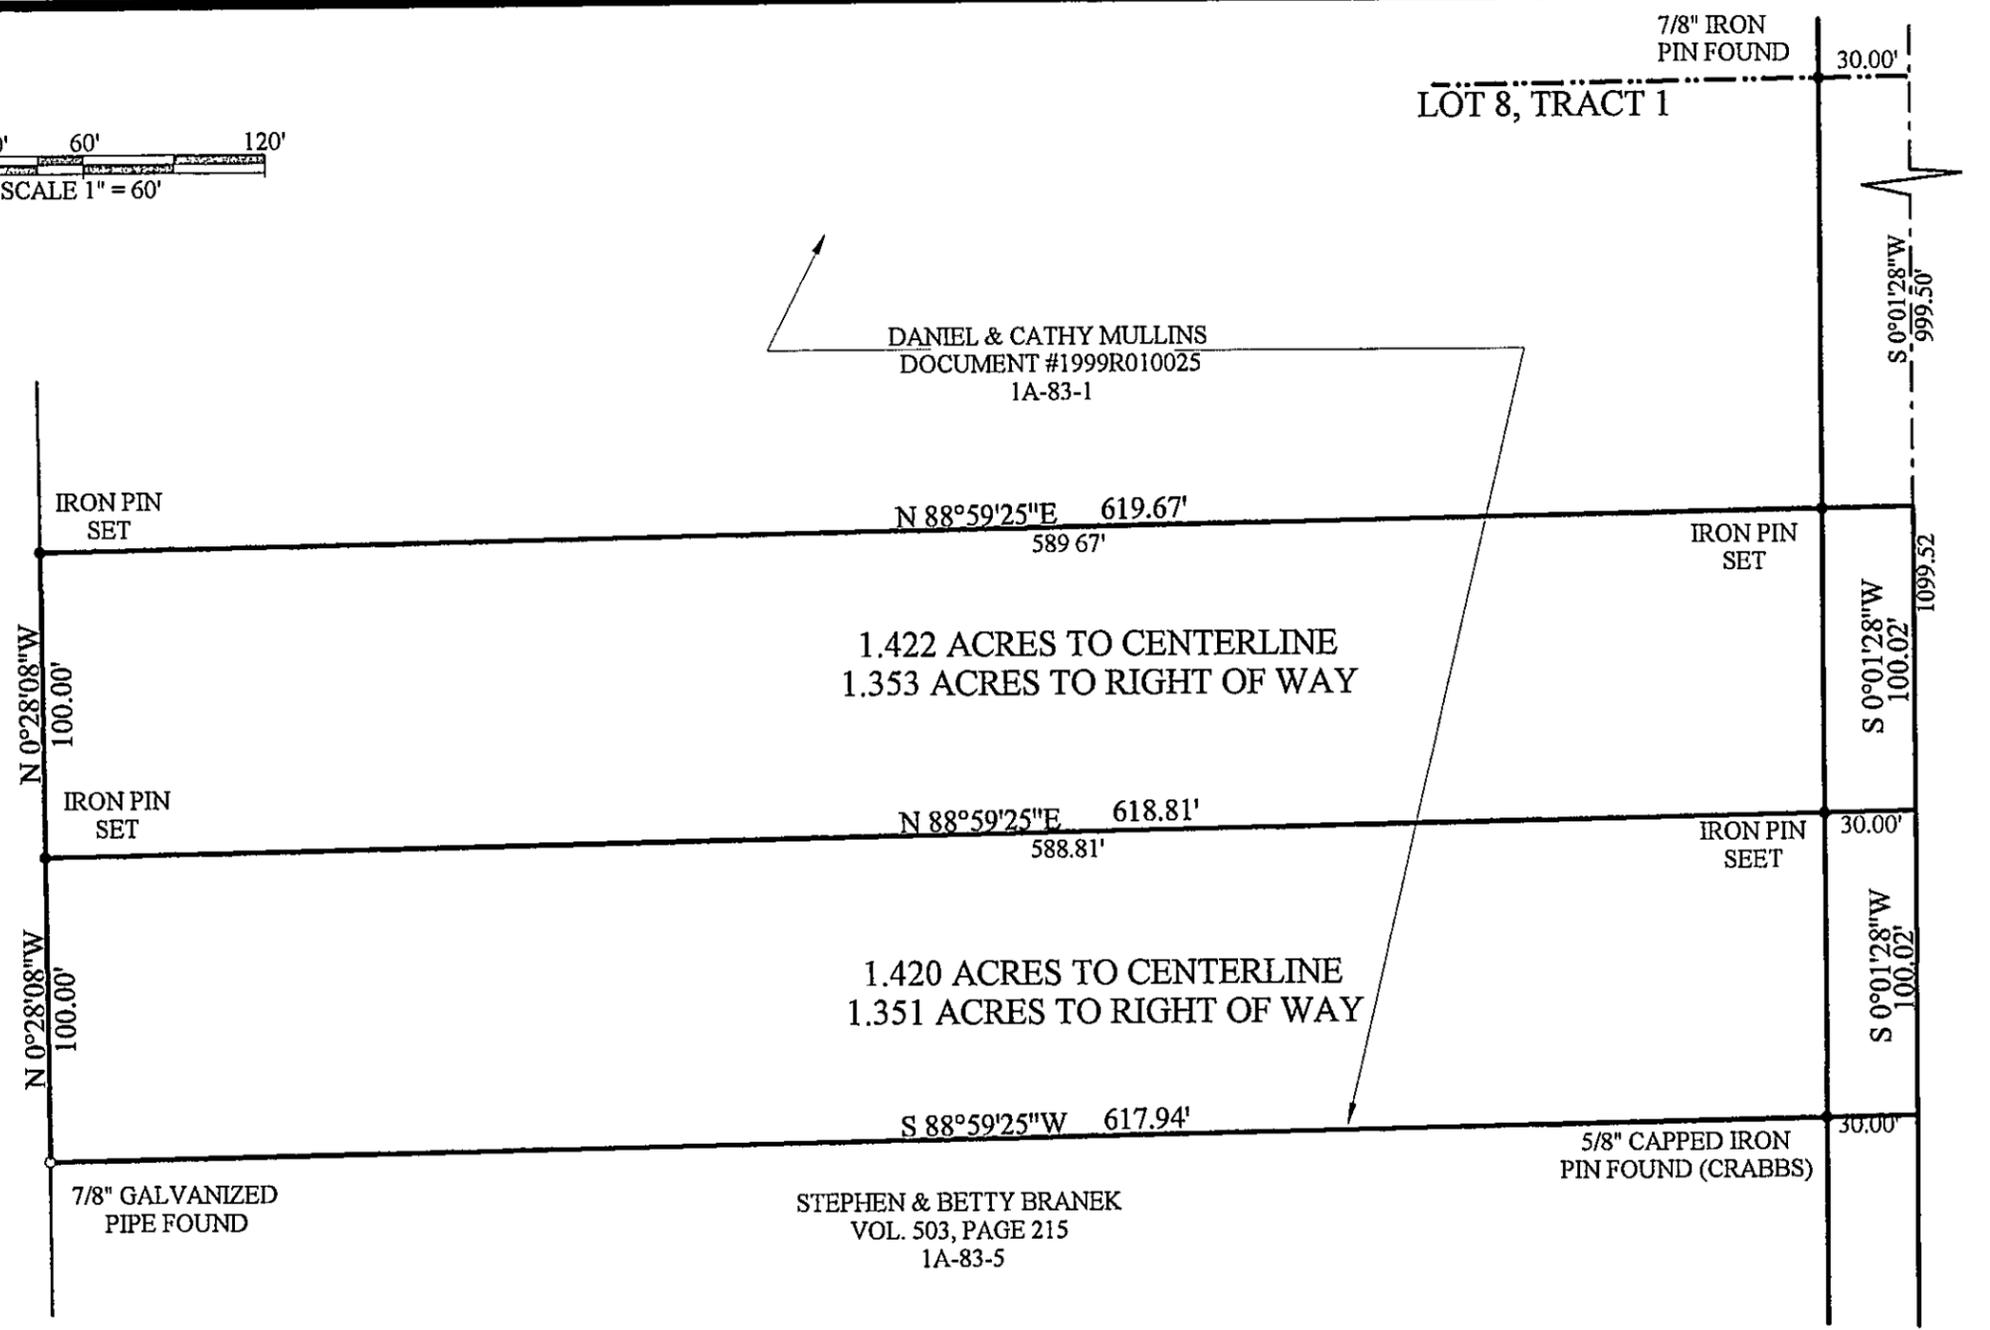

MAP OF SURVEY
FOR
DANIEL & CATHY MULLINS
KNOWN AS BEING PART OF LOT 8
TRACT 1 IN RANGE 6, TOWNSHIP 12 OF
THE CONNECTICUT WESTERN RESERVE
TOWNSHIP OF MADISON
COUNTY OF LAKE - STATE OF OHIO

PERTINENT DOCUMENTS USED:
DEED OF RECORD FOR SURVEYED PARCEL
AND ADJOINING DEED OF RECORD.

THIS MAP OF SURVEY REPRESENTS A TRUE FIELD SURVEY
PERFORMED BY ME ON AUGUST 15, 2007. IRON PINS SET
ARE 5/8" X 30" REBAR CAPPED "BENCHMARK #7094".
BEARINGS SHOWN HEREON ARE TO AN ASSUMED MERIDIAN
AND ARE USED TO DENOTE ANGLES ONLY. DISTANCES ARE
EXPRESSED IN FEET AND DECIMAL PARTS THEREOF IN
ACCORDANCE WITH OHIO ADMINISTRATIVE CODE 4733-37.

James A. Ziemba 8-16-2007
JAMES A. ZIEMBA PROFESSIONAL SURVEYOR #7094



BENCHMARK SURVEY COMPANY
5964 SOUTH RIDGE ROAD
MADISON, OHIO 44057
1-440-428-8599
AUGUST 15, 2007