



MAP OF SURVEY  
**THOMAS CROSBIE**

KNOWN AS BEING PART OF LOTS 14 & 15, TRACT 1  
 IN RANGE 6, TOWNSHIP 12 OF THE CONNECTICUT  
 WESTERN RESERVE AND BEING PART OF SUBLOT 53  
 OF THE ARCOLE ESTATES SUBDIVISION No 2 AS RECORDED  
 IN VOLUME J, PAGE 87 OF THE LAKE COUNTY PLAT RECORDS

TOWNSHIP OF MADISON  
 COUNTY OF LAKE - STATE OF OHIO

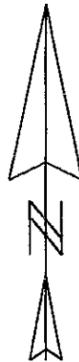


SUBLOT 51  
 TIMOTHY & JEANETTE HINZ  
 DOC #970018101  
 1A-89D-12

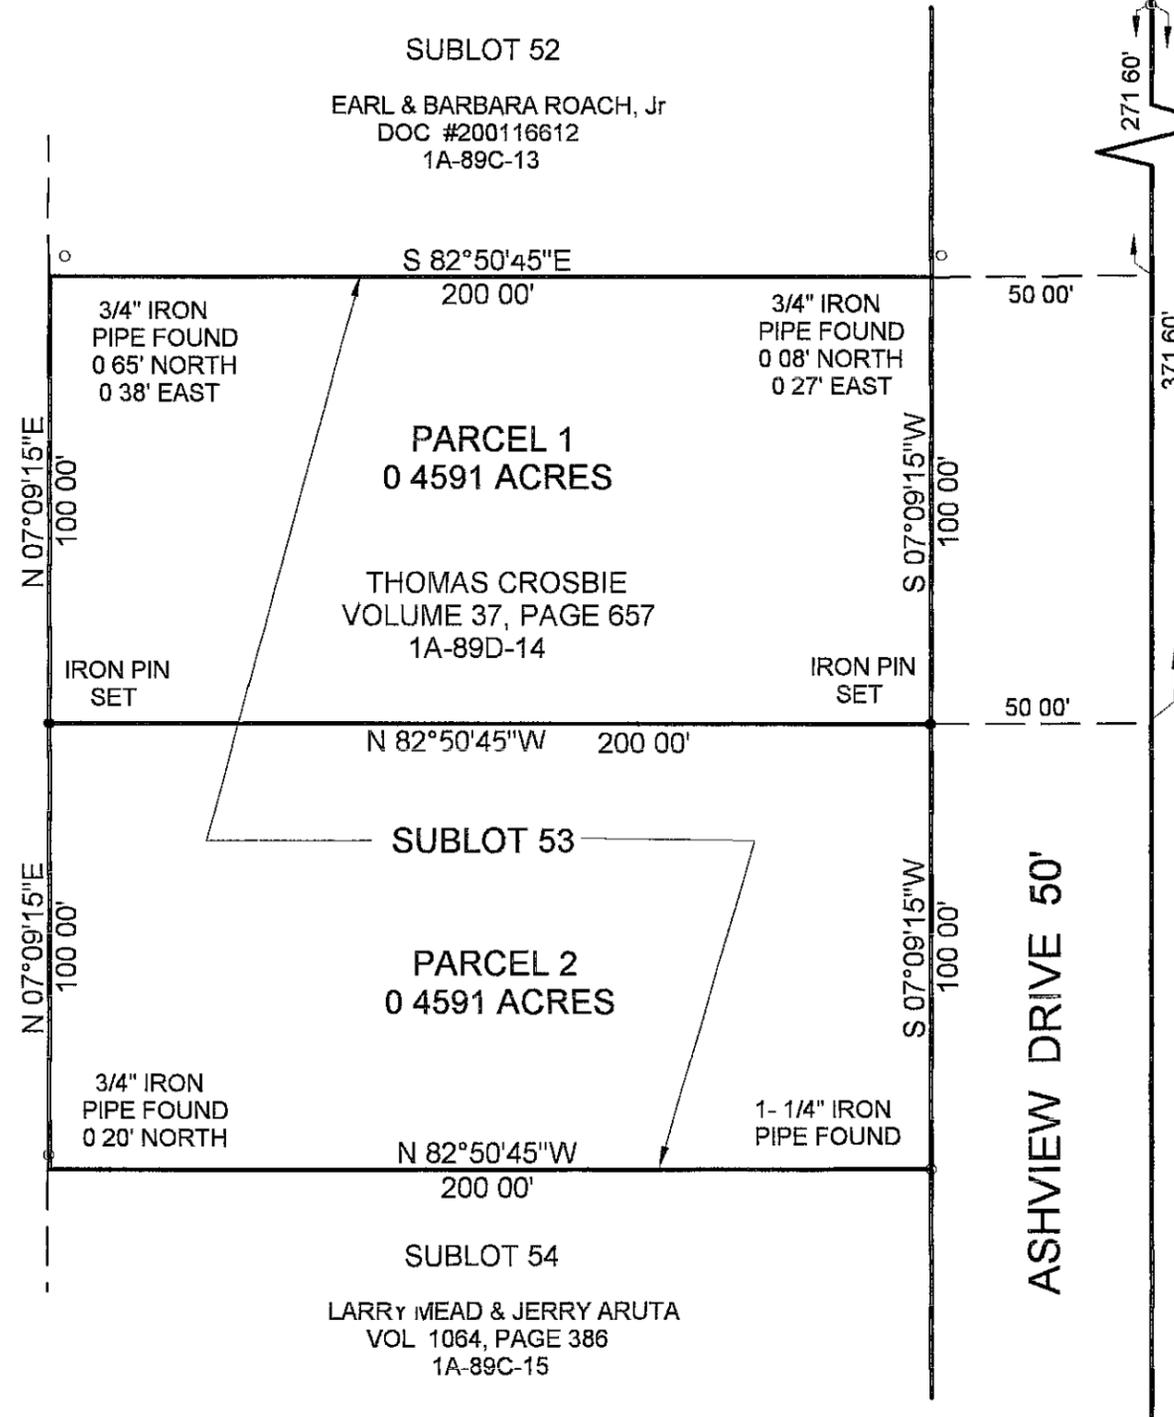

THIS MAP OF SURVEY REPRESENTS A TRUE FIELD SURVEY  
 PERFORMED BY ME ON AUGUST 21 2003. DISTANCES ARE  
 EXPRESSED IN FEET AND DECIMAL PARTS THEREOF IN  
 ACCORDANCE WITH OHIO ADMINISTRATIVE CODE 4733-37  
 IRON PINS SET ARE 5/8" X 30" REBAR CAPPED " #7094 "  
 BLARINGS SHOWN HEREON ARE TO AN ASSUMED  
 MERIDIAN AND ARE USED TO DETERMINE ANGLES ONLY

*James A. Ziemba* 9-15-2003  
 JAMES A. ZIEMBA PROFESSIONAL SURVEYOR #7094

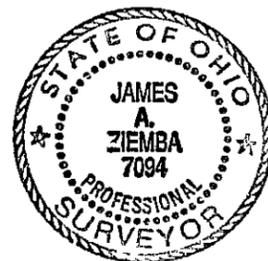

SUBLOT 52  
 EARL & BARBARA ROACH, Jr  
 DOC #200116612  
 1A-89C-13

SUBLOT 53

SUBLOT 54  
 LARRY MEAD & JERRY ARUTA  
 VOL 1064, PAGE 386  
 1A-89C-15

ASHVIEW DRIVE 50'

BENCHMARK SURVEY COMPANY  
 5964 SOUTH RIDGE ROAD  
 MADISON, OHIO 44057-9741  
 AUGUST 21, 2003  
 1-440 428-8599