

MOLLY A. ERJAVIC
TR. 200205664
1-31-02
PPN 1B-126-10

PLAT OF SURVEY

FOR A LOT LINE ADJUSTMENT
OF PROPERTY OWNED BY:
MOLLY A. ERJAVIC

SITUATED IN THE TOWNSHIP OF MADISON, COUNTY OF LAKE,
AND STATE OF OHIO, AND KNOWN AS BEING PART OF LOT 12,
TRACT 4 IN SAID TOWNSHIP.

NOTE:
IT IS EXPRESSLY UNDERSTOOD THE ABOVE DESCRIBED
PARCEL OF LAND SHALL BE ATTACHED AND BECOME
PART OF A CONTIGUOUS PARCEL NUMBER 1B-126-11.


MOLLY A. ERJAVIC
TR. 200205664
1-31-02
PPN 1B-126-9

MOLLY A. ERJAVIC
TR. 200205664
1-31-02
PPN 1B-126-11



PERDRIA PROPERTIES, INC.
960029477
8-5-96
PPN 1B-126-12

NORTH IS BASED UPON
AN ASSUMED MERIDIAN
AND IS TO BE USED FOR
REFERENCE ONLY.

LABORS LOCAL
NO. 496
V. 6, PG. 893
2-17-83
PPN 1B-126-8

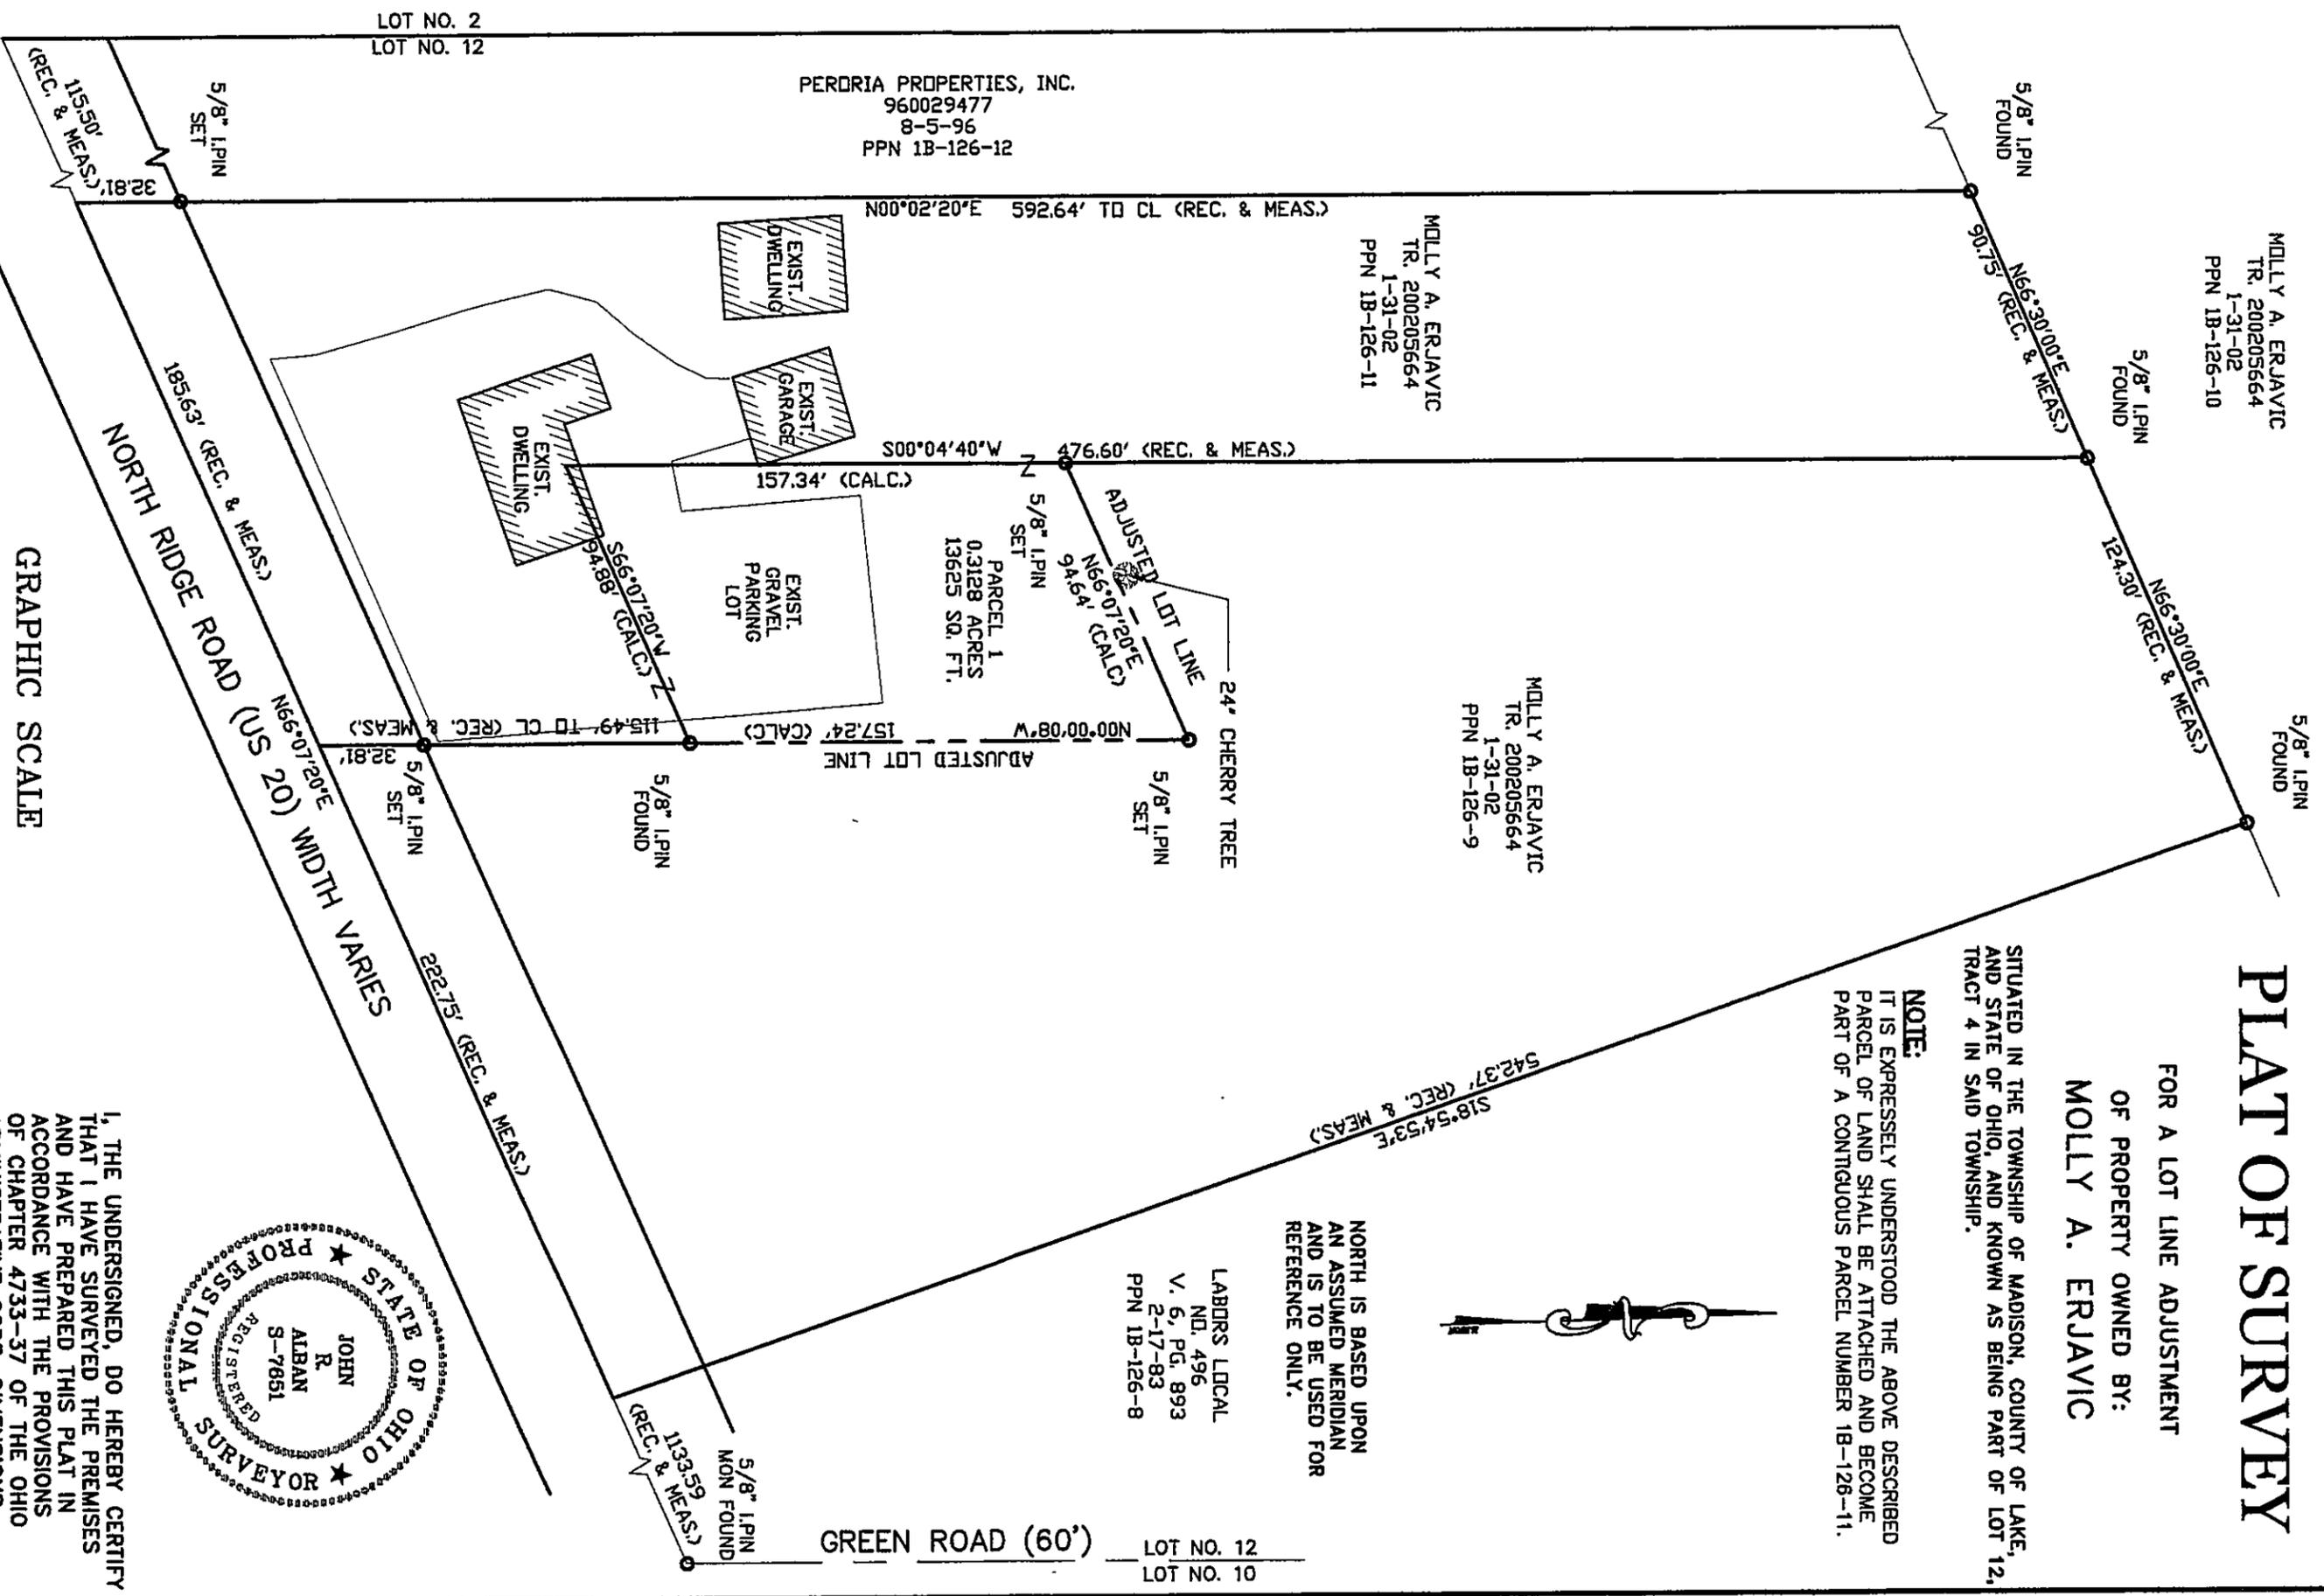

GRAPHIC SCALE

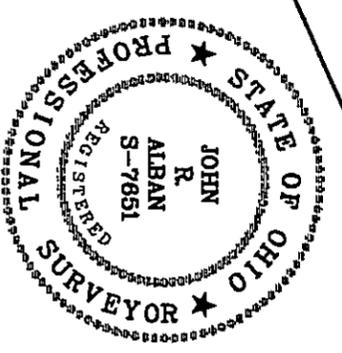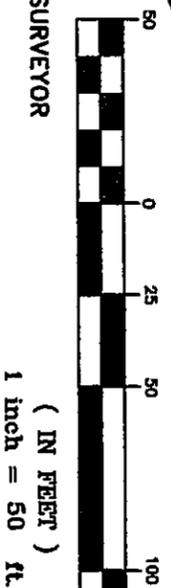

I, THE UNDERSIGNED, DO HEREBY CERTIFY
THAT I HAVE SURVEYED THE PREMISES
AND HAVE PREPARED THIS PLAT IN
ACCORDANCE WITH THE PROVISIONS
OF CHAPTER 4733-37 OF THE OHIO
ADMINISTRATIVE CODE. DIMENSIONS
SHOWN HEREON ARE EXPRESSED
IN FEET AND DECIMAL PARTS THEREOF.

JOHN R. ALBAN

9/25/03
P.S. 7651

PREPARED BY:
JOHN R. ALBAN
PROFESSIONAL LAND SURVEYOR
3111 YORKSHIRE RD.
CLEVELAND HEIGHTS, OHIO 44118
PH/FAX (216) 932-8760

11-26-11