



1B-99-1

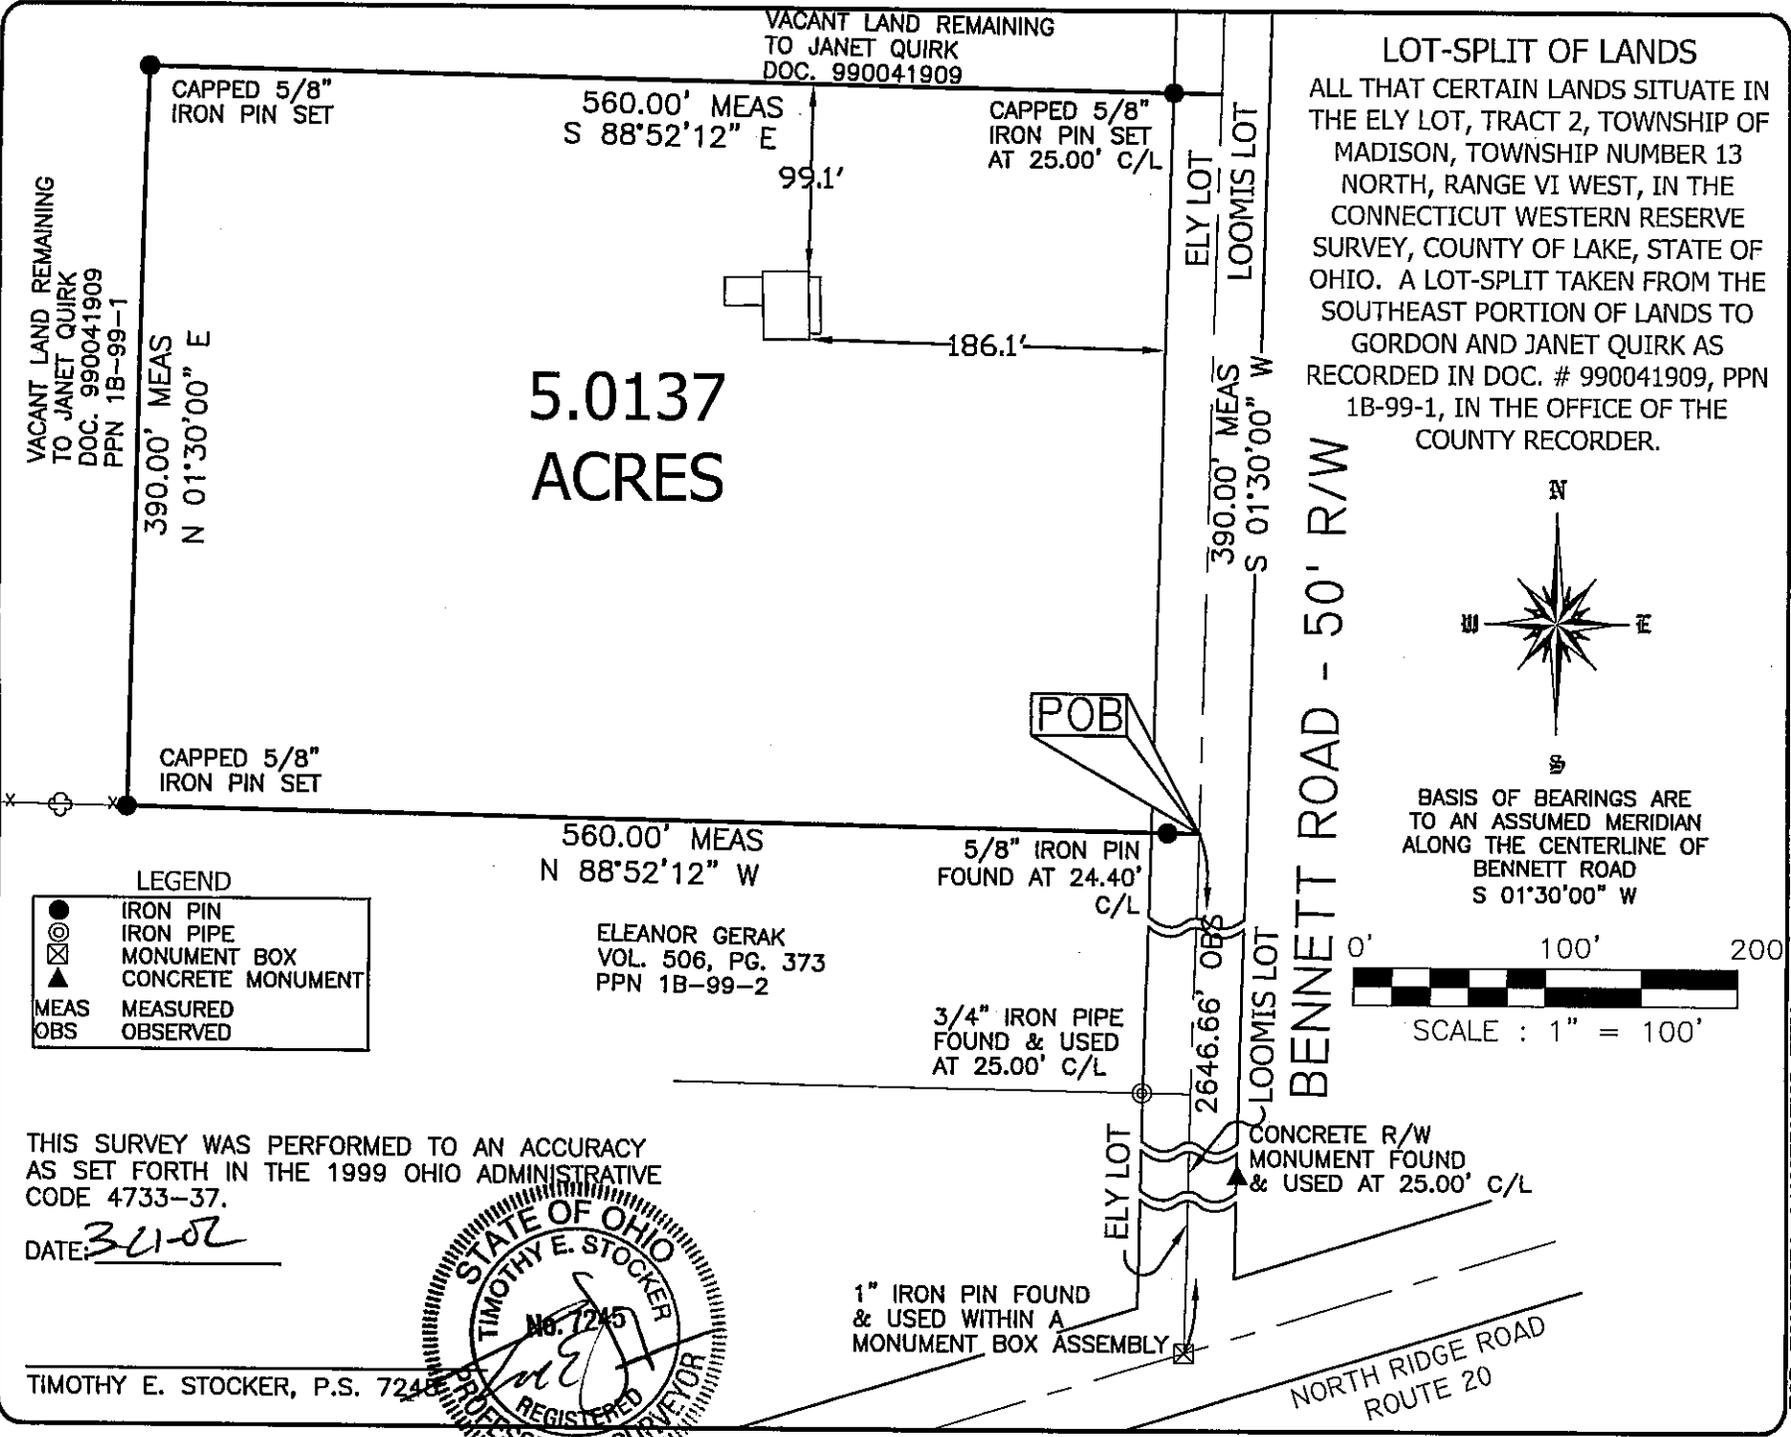

THIS SURVEY WAS PERFORMED TO AN ACCURACY AS SET FORTH IN THE 1999 OHIO ADMINISTRATIVE CODE 4733-37.

DATE: 3-1-02

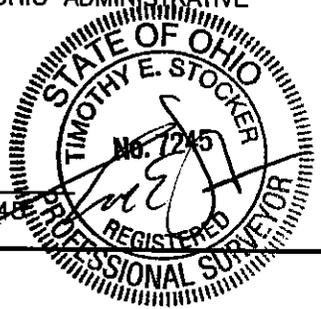

TIMOTHY E. STOCKER, P.S. 7245

**FOR INQUIRIES CONCERNING THIS SURVEY CONTACT:**  
 U.S. SURVEYING SERVICE  
 CRABBS SURVEYING SERVICE  
 10 WEST ERIE STREET, SUITE 101  
 PAINESVILLE, OHIO 44077  
 1-800-488-3568

**PREPARED FOR:**  
 JANET QUIRK

**PROJECT NAME:**  
 RESURVEY OF LANDS  
 BENNETT ROAD  
 MADISON, OHIO

**PROJECT LOCATION:**  
 LAKE COUNTY

**CHK:** TES  
**DRN:** SEL  
**DATE:** 3/14/02

**JOB NUMBER:** 3007