

K & P BETTELEY  
#980039895  
1B-108-9


LOT 3, TRACT 3  
LOT 2, TRACT 3  
CAPPED IRON PIN FOUND (L D C INC)

MAP OF SURVEY  
FOR

JOSEPH DeRUBERTIS

KNOWN AS BEING PART OF TRACT 3  
LOT 2 IN RANGE 6, TOWNSHIP 12 OF  
THE CONNECTICUT WESTERN RESERVE

TOWNSHIP OF MADISON  
COUNTY OF LAKE STATE OF OHIO

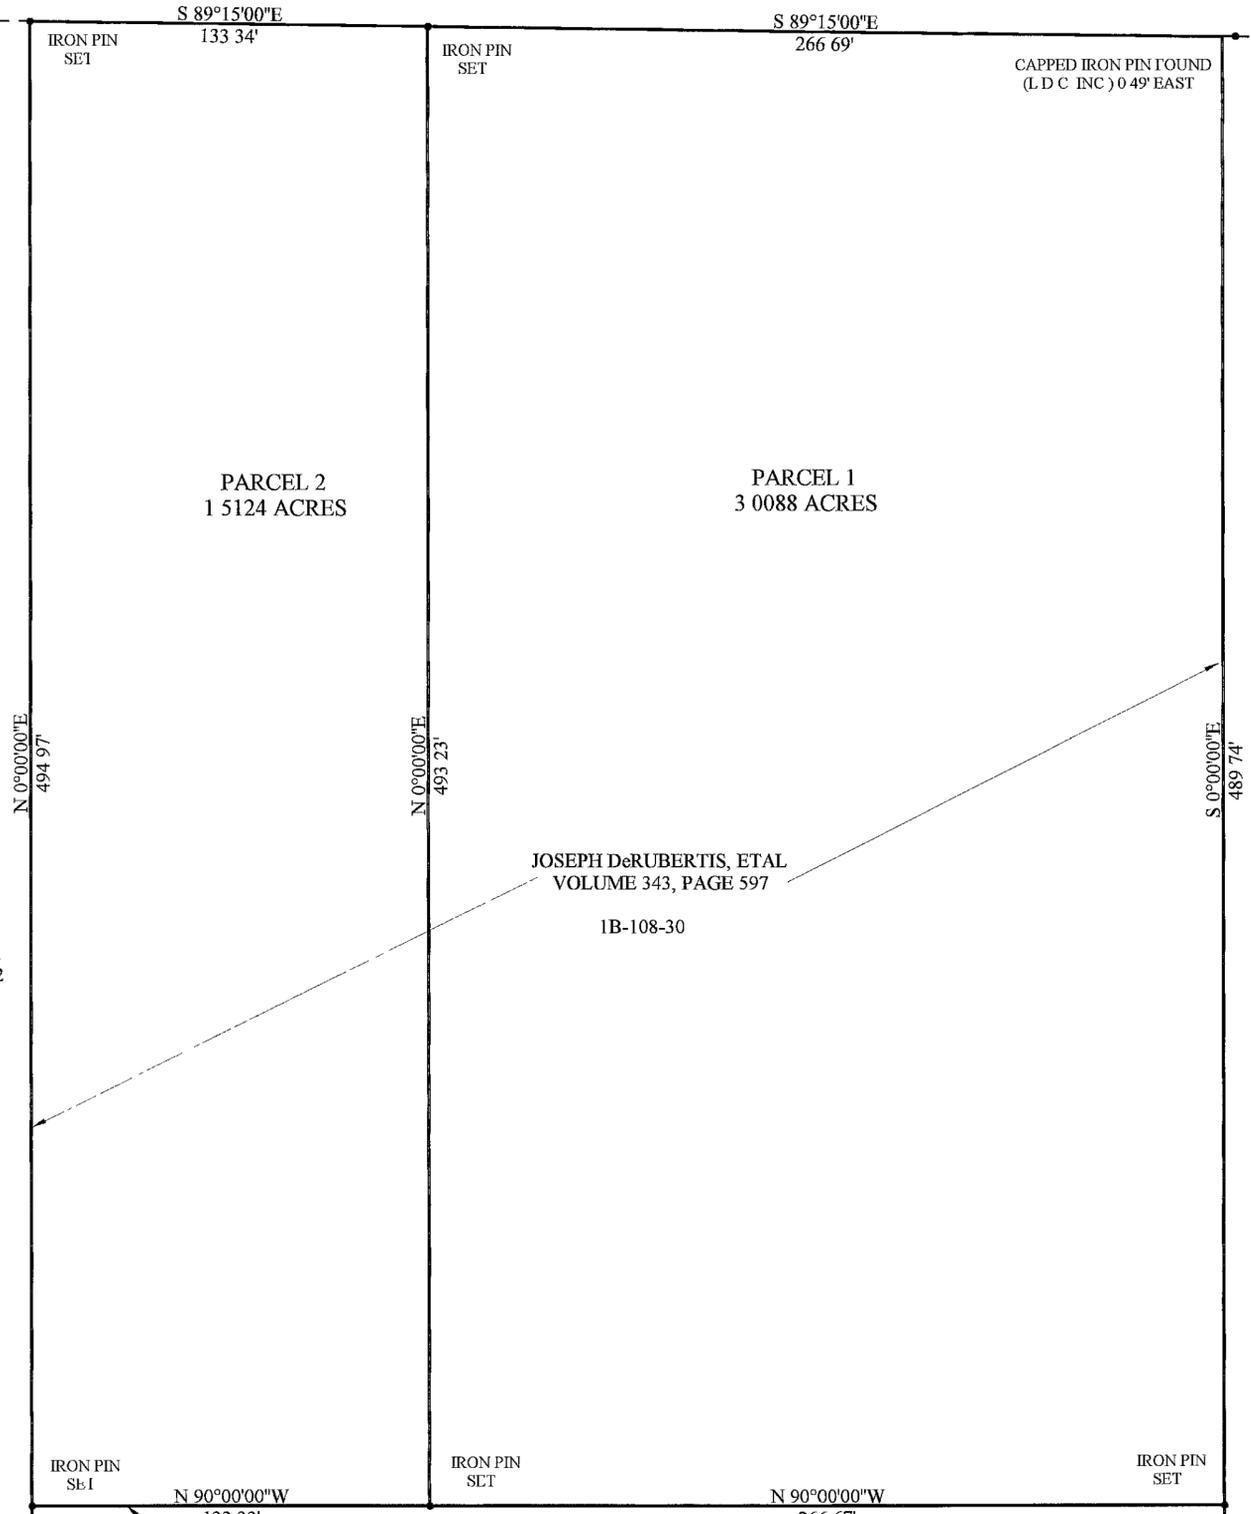

MADISON / ROUTE 20, LLC  
#200006895  
1B-108-33

LOUISE CROFF, TR  
VOL 333, PAGE 602  
1B-108-25

JOSEPH DeRUBERTIS, ETAL  
VOLUME 343, PAGE 597  
1B-108-30

WEST DeRUBERTIS DRIVE 50'

NORTH DeRUBERTIS DRIVE 50'

1\" PINCH PIPE FOUND


EAST DeRUBERTIS DRIVE 50'

DeRUBERTIS SUBDIVISION  
VOLUME K, PAGE 37

1\" PINCH PIPE FOUND


50.00' MEASURED

NORTH RIDGE ROAD

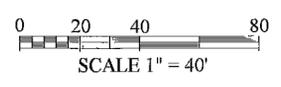

THIS MAP OF SURVEY REPRESENTS A TRUE FIELD SURVEY PERFORMED BY ME ON AUGUST 12, 2002. DISTANCES ARE EXPRESSED IN FEET AND DECIMAL PARTS THEREOF IN ACCORDANCE WITH OHIO ADMINISTRATIVE CODE 4733-37. IRON PINS SET ARE 5/8\" X 30\" REBAR CAPPED \" #7094 \" BEARINGS SHOWN HEREON ARE TO AN ASSUMED MERIDIAN AND ARE USED TO DENOTE ANGLES ONLY.

*James A. Ziemba*  
JAMES A. ZIEMBA, PROFESSIONAL SURVEYOR #7094

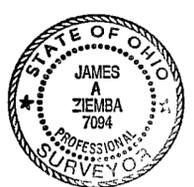

BENCHMARK SURVEY COMPANY  
5964 SOUTH RIDGE ROAD  
MADISON, OHIO 44057-9741  
AUGUST 12, 2002  
1-440-428-8599