

REVISIONS	BY

HS ASSOCIATES, INC.
 260 Burns Road, Suite 100
 Elyria, Ohio 44035
 Phone (440) 365-4750
 Fax (440) 365-4790
 ml@hsassoc.com
 www.hsassoc.com




WAL-MART #3608-00

BOUNDARY SURVEY & PARCEL SPLIT MAP
 OF PART OF ORIGINAL MADISON TOWNSHIP LOT NO. 10, TRACT 3
 TOWNSHIP OF MADISON, COUNTY OF LAKE, STATE OF OHIO

DRAWN	MAM
CHECKED	
DATE	1/31/05
SCALE	1"=100'
JOB No.	03052
SHEET	

SU-1
 1 OF 1 SHEETS

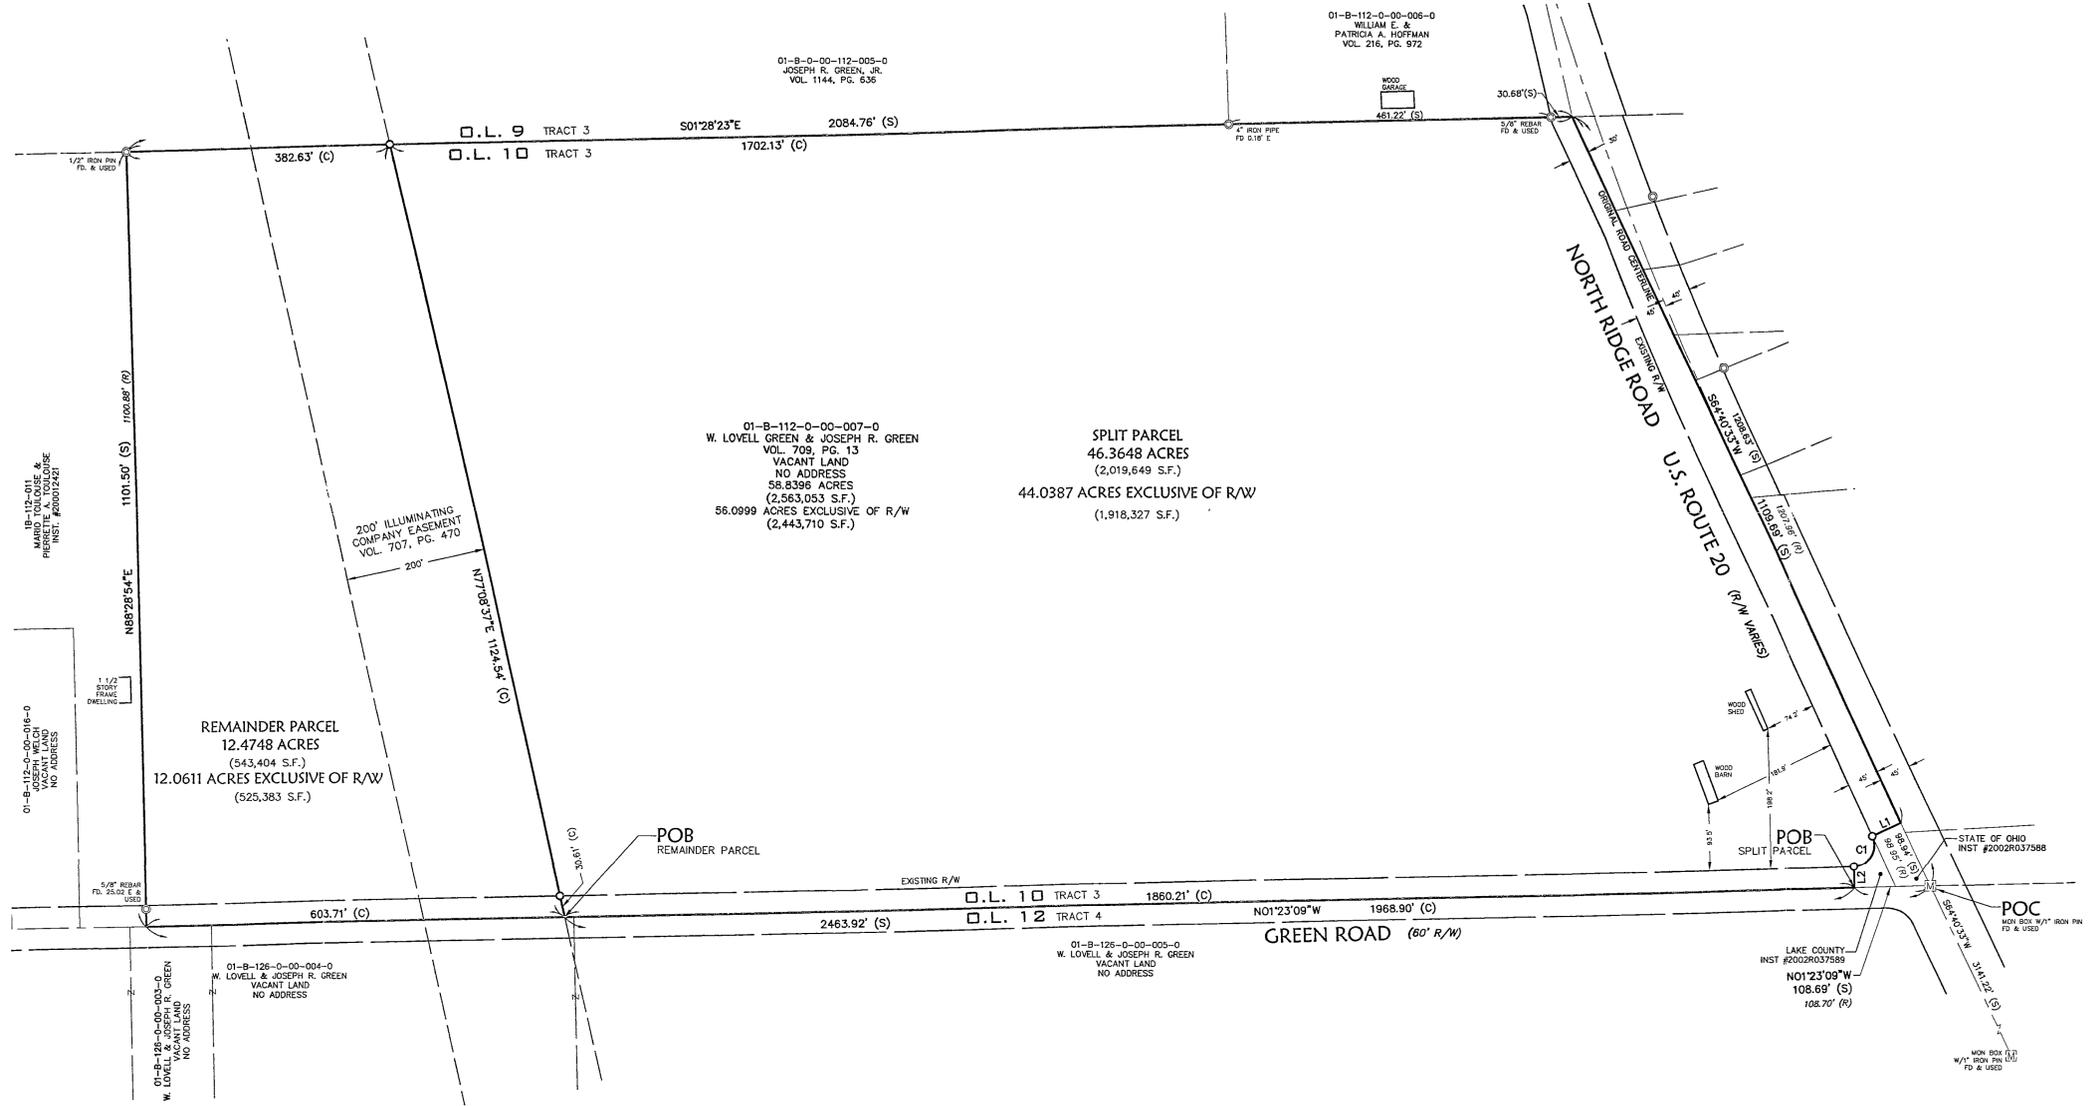

SURVEYOR'S NOTES

- The basis of bearings for this survey is Ohio State Plane, North Zone NAD83 (1995) Grid North based on GPS observations performed in February 2004.
- Pertinent records used are as shown hereon.
- This map and the survey on which it is based have been prepared with the benefit of a Title Report prepared by Commonwealth Land Title Insurance Company, having an effective date of January 30, 2004. This survey is intended to depict only those easements and rights-of-way identified in said report to the extent they can be shown.

SURVEYOR'S CERTIFICATION

I hereby certify that the survey shown hereon is the result of an on-the-ground survey that has been performed by me or under my supervision; that the survey was prepared in accordance with Chapter 4733-37 (Minimum Standards for Boundary Surveys) of the Ohio Administrative Code; that it is a survey of the lands conveyed to W. Lovell Green and Joseph R. Green as recorded in Volume 709, Page 13 of the Lake County Land Records.

Trevor A. Bixler
 Trevor A. Bixler, P.S.
 Professional Surveyor Ohio Reg. No. 7730
 Date: 1-31-05



Date of Survey: February 18, 2004

ACCEPTANCE

We, the undersigned owners of Parcel 01-B-112-0-00-007-0 as shown hereon, do hereby accept this lot split of same.

W. Lovell Green, Owner

Joseph R. Green, Owner

State of Ohio S.S.
 County of Lake

Before me, a notary public in and for said county and state, personally appeared the above named W. Lovell Green and Joseph R. Green, who acknowledged that they did sign the foregoing instrument and that the same was their free act and deed.
 In testimony whereof I have hereon set my hand and seal at _____, Ohio, this _____ day, of _____ 2005.

Notary Public _____ Commission Expires _____

ABBREVIATIONS

POC	POINT OF COMMENCEMENT
POB	POINT OF BEGINNING
FD	FOUND
R	RECORD
S	SURVEYED
C	CALCULATED

LEGEND


	MONUMENT BOX
	IRON PIN/PIPE FOUND AS DESCRIBED
	5/8" CAPPED REBAR SET
	CENTERLINE
	ORIGINAL LOT LINE
	EASEMENT LINE
	RIGHT OF WAY

LINE TABLE

LINE	BEARING	LENGTH
L1	N25°19'27"W	45.00' (R&S)
L2	S88°36'51"W	30.00' (R&S)

CURVE DATA

CURVE C1	R=30.00
	Δ=113°56'18"
	L=58.66
	CH=50.30
	N 58°21'18" W

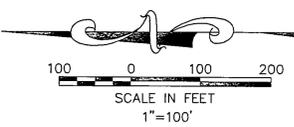

R:\03000\03052\vdh\control\dwg\0-split101.dwg 1/31/2005 1:18:54 PM EST