


MAP OF SURVEY  
FOR  
**VALENTINA TIMKO**  
KNOWN AS BEING PART OF LOT 11  
TRACT 4 IN RANGE 6, TOWNSHIP 12 OF  
THE CONNECTICUT WESTERN RESERVE  
**TOWNSHIP OF MADISON**  
COUNTY OF LAKE - STATE OF OHIO

LOCKWOOD ROAD

HAINES ROAD 50'

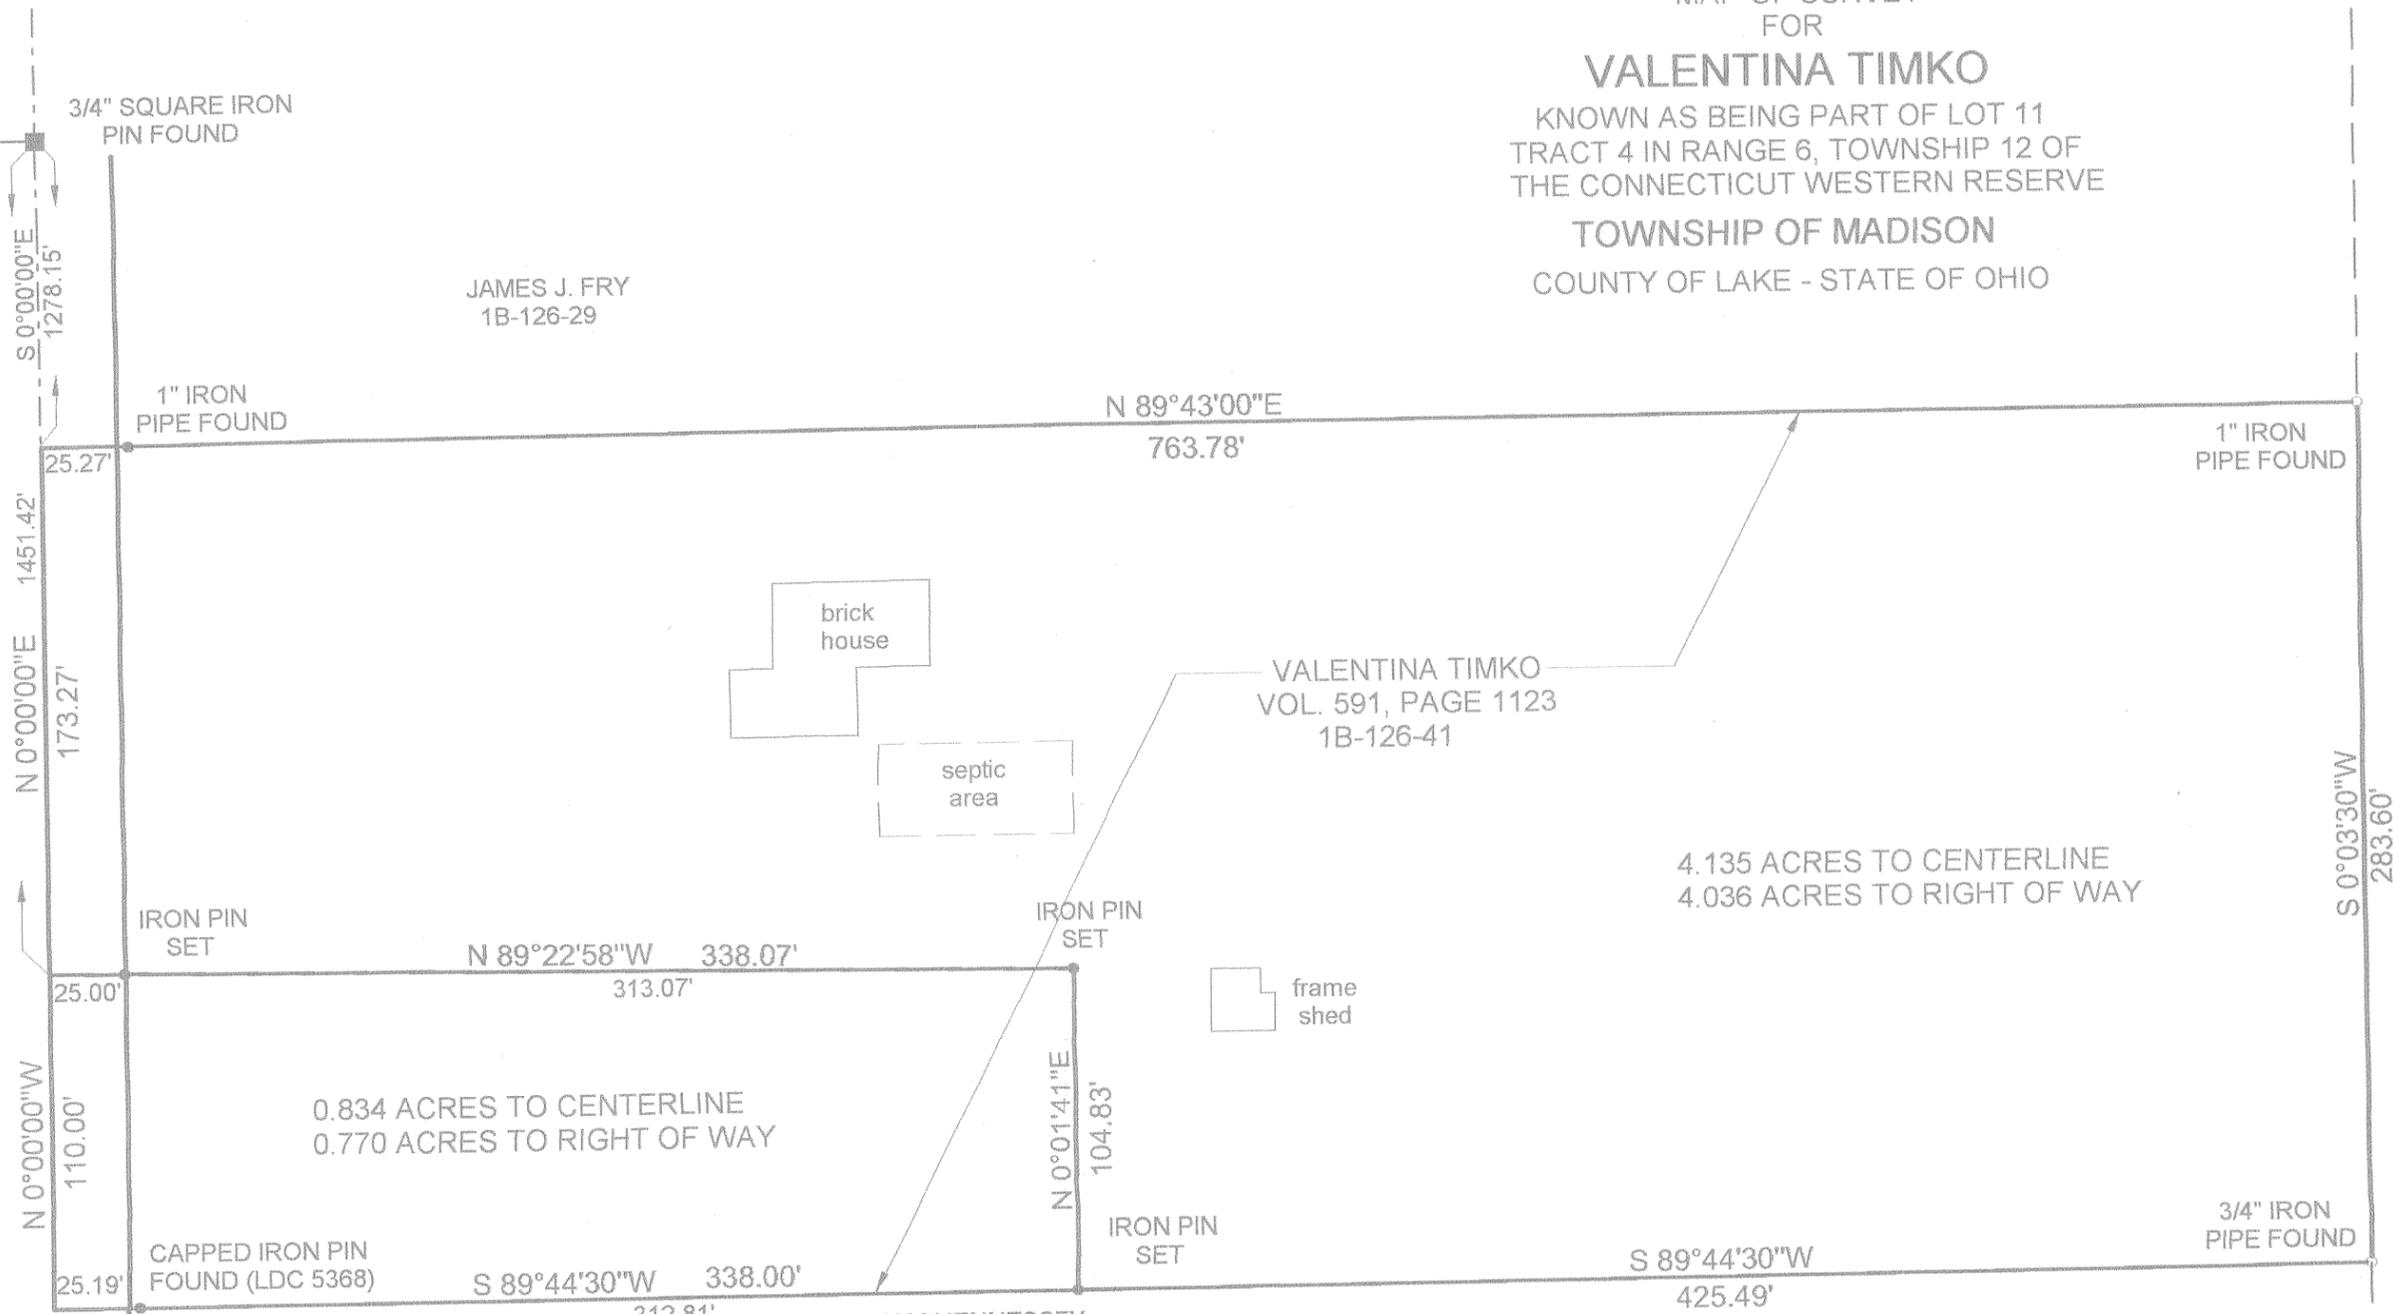

JAMES J. FRY  
1B-126-29

VALENTINA TIMKO  
VOL. 591, PAGE 1123  
1B-126-41

4.135 ACRES TO CENTERLINE  
4.036 ACRES TO RIGHT OF WAY


0.834 ACRES TO CENTERLINE  
0.770 ACRES TO RIGHT OF WAY

DAMIAN M HENNESSEY  
VOL. 528, PAGE 579  
1B-126-49

DAVID J. DRZIK  
VOL. 515 PG. 1029  
1B-126-26

THIS MAP OF SURVEY REPRESENTS A TRUE FIELD SURVEY PERFORMED BY ME ON AUGUST 16, 2004. IRON PINS SET ARE 5/8" X 30" REBAR CAPPED "BENCHMARK #7094". BEARINGS SHOWN HEREON ARE TO AN ASSUMED MERIDIAN AND ARE USED TO DENOTE ANGLES ONLY. DISTANCES ARE EXPRESSED IN FEET AND DECIMAL PARTS IN ACCORDANCE WITH OHIO ADMINISTRATIVE CODE 4733-37.

*James A. Ziemba* B-19-2004  
JAMES A. ZIEMBA, PROFESSIONAL SURVEYOR #7094

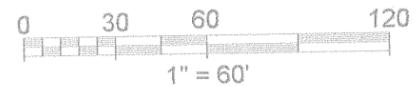

BENCHMARK SURVEY COMPANY  
5964 SOUTH RIDGE ROAD  
MADISON, OHIO 44057  
AUGUST 16, 2004  
1-440-428-8599