



MAP OF SURVEY
FOR

EVELYN TELEHA &
FRANCES JENKINS

KNOWN AS BEING PART OF TRACTS 1 & 4
IN RANGE 6, TOWNSHIP 11 OF THE
CONNECTICUT WESTERN RESERVE
VILLAGE OF MADISON
COUNTY OF LAKE - STATE OF OHIO

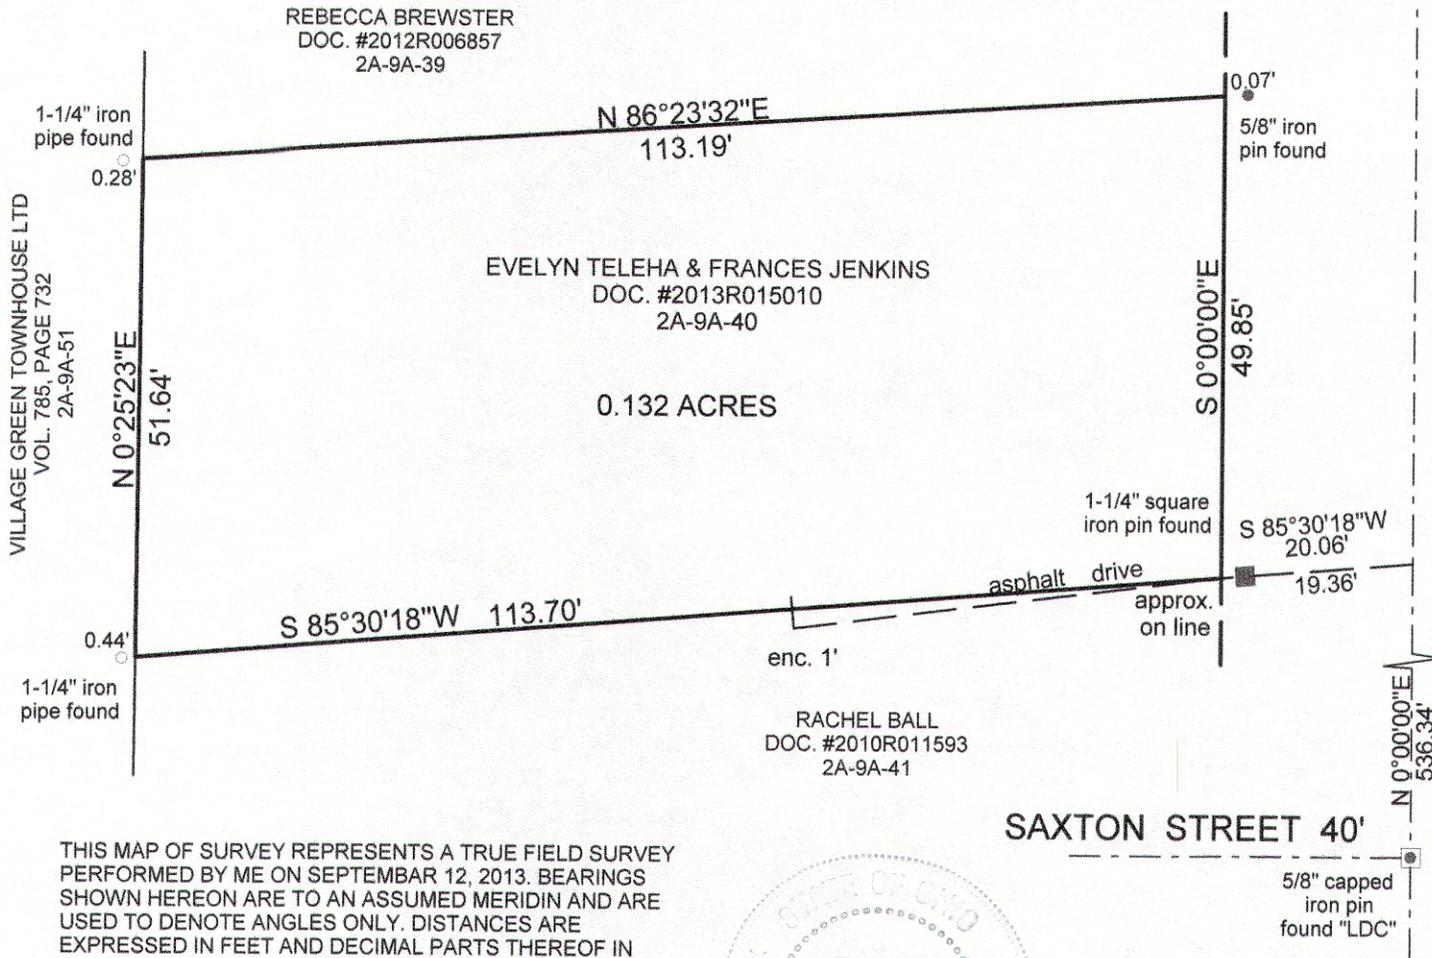

SOUTH LAKE STREET 40'

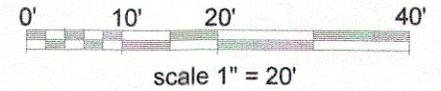

THIS MAP OF SURVEY REPRESENTS A TRUE FIELD SURVEY PERFORMED BY ME ON SEPTEMBER 12, 2013. BEARINGS SHOWN HEREON ARE TO AN ASSUMED MERIDIAN AND ARE USED TO DENOTE ANGLES ONLY. DISTANCES ARE EXPRESSED IN FEET AND DECIMAL PARTS THEREOF IN ACCORDANCE WITH OHIO ADMINISTRATIVE CODE 4733-37.

James A. Ziemba
9-13-2013
JAMES A. ZIEMBA PROFESSIONAL SURVEYOR #7094



BENCHMARK SURVEY COMPANY
5964 SOUTH RIDGE ROAD
MADISON, OHIO 44057
440-428-8599
SEPTEMBER 12, 2013