


CURVE TABLE						
CURVE	LENGTH	RADIUS	TANGENT	CHORD	BEARING	DELTA
C1	188.84	1600.00	94.53	188.73	S85°10'18"W	06°45'44"
C2	266.77	1630.00	133.68	266.47	S83°51'51"W	09°22'38"
C3	47.71	30.00	30.00	42.43	N46°26'50"W	90°00'00"
C4	794.42	2275.83	401.29	790.39	N10°41'43"W	20°00'00"
C5	783.95	2245.83	396.00	779.97	N10°41'43"W	20°00'00"
C6	53.66	30.00	37.37	46.79	S30°32'51"W	102°29'26"

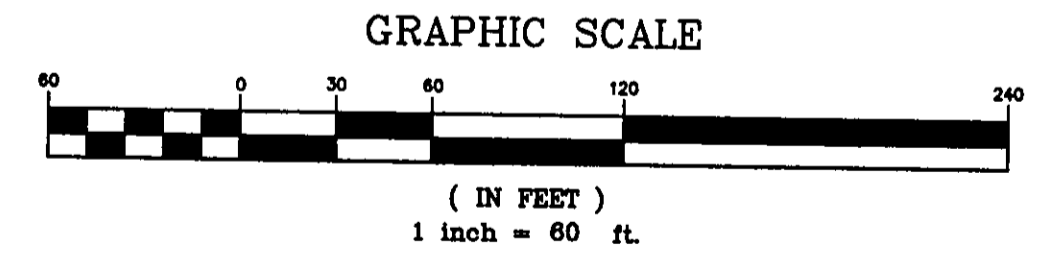

John & Cynthia Millonzi  
No. 2006R004377  
3A-14-23



REV. NO.	DESCRIPTION	DATE	BY	CHK'D
1	Revised per L.C. Engineers	2/11/08	HJ	HJ
2	"	2/13/08	HJ	HJ

**bj** BABCOCK, JONES AND ASSOCIATES, INC  
CIVIL ENGINEERS - SURVEYORS - LAND PLANNERS  
PAINESVILLE OHIO 44077

DATE	11/20/07
DESIGN BY	H.J.
DRAWN BY	B.P.
APPROVED BY	H.J.
CREW CHIEF	W.B.

LOT SPLIT  
FOR  
DEMING  
PT. S/L 2 NIAGRA AVENUE, BLACKMORE ROAD, & LANE ROAD  
PERRY TOWNSHIP LAKE COUNTY STATE OF OHIO

SCALE	1"=60'
JOB NO	07-188-LS
SHEET	1 OF 1