
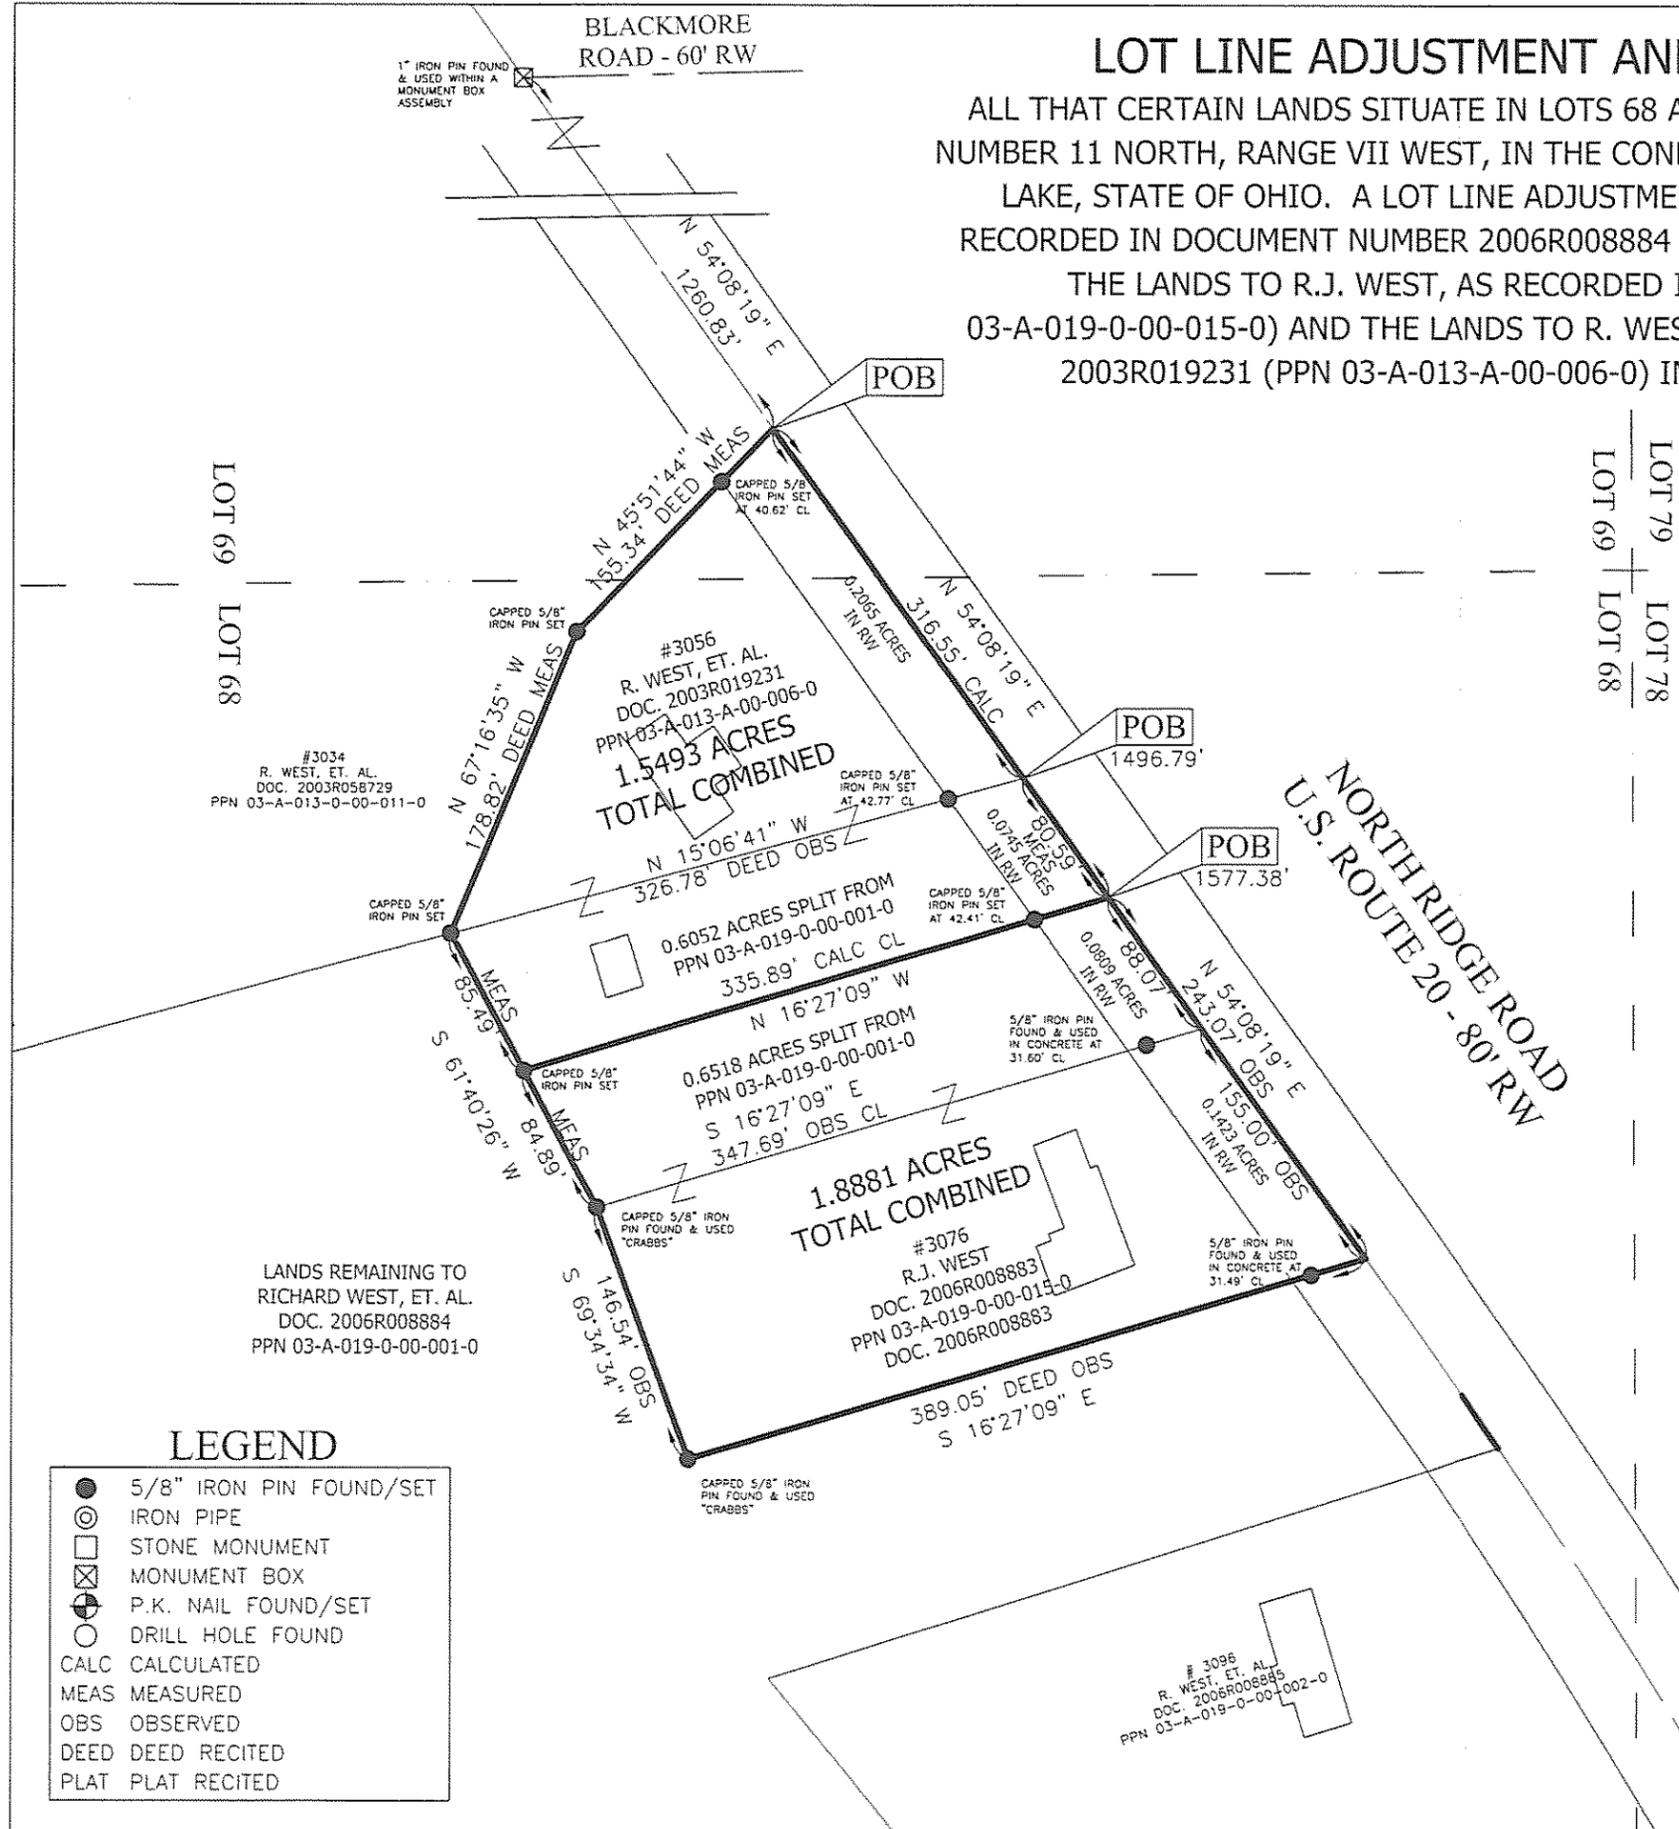


# LOT LINE ADJUSTMENT AND COMBINATION OF LANDS


ALL THAT CERTAIN LANDS SITUATE IN LOTS 68 AND 69, IN THE TOWNSHIP OF PERRY, TOWNSHIP NUMBER 11 NORTH, RANGE VII WEST, IN THE CONNECTICUT WESTERN RESERVE SURVEY, COUNTY OF LAKE, STATE OF OHIO. A LOT LINE ADJUSTMENT FROM THE LANDS TO RICHARD J. WEST, AS RECORDED IN DOCUMENT NUMBER 2006R008884 (PPN 03-A-019-0-00-001-0) AND COMBINED WITH THE LANDS TO R.J. WEST, AS RECORDED IN DOCUMENT NUMBER 2006R008883 (PPN 03-A-019-0-00-015-0) AND THE LANDS TO R. WEST, ET.AL., AS RECORDED IN DOCUMENT NUMBER 2003R019231 (PPN 03-A-013-A-00-006-0) IN THE OFFICE OF THE COUNTY RECORDER.

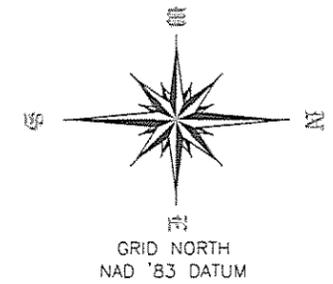

## REFERENCES

-DEEDS OF RECORD

THIS SURVEY WAS PERFORMED TO AN ACCURACY AS SET FORTH IN THE 2003 OHIO ADMINISTRATIVE CODE 4733-37.

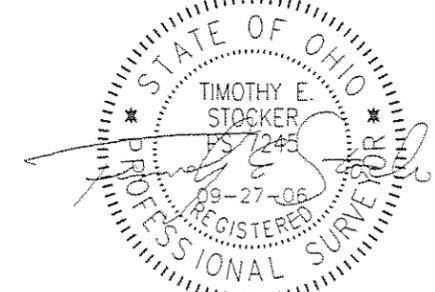

TIMOTHY E. STOCKER, P.S. 7245



SCALE: 1" = 100'  
 SEPTEMBER 21, 2006  
 REVISED SEPTEMBER 27, 2006

ALL IRON PIN SET ARE 5/8" X 30" REBAR WITH CAP "CRABBS 7245".

## LEGEND

- 5/8" IRON PIN FOUND/SET
- ⊙ IRON PIPE
- STONE MONUMENT
- ⊠ MONUMENT BOX
- ⊕ P.K. NAIL FOUND/SET
- DRILL HOLE FOUND
- CALC CALCULATED
- MEAS MEASURED
- OBS OBSERVED
- DEED DEED RECITED
- PLAT PLAT RECITED

PREPARED FOR:  - RICHARD J. WEST ET.AL. -	PROJECT NAME: LOT LINE ADJUSTMENT AND COMBINATION	PROJECT ADDRESS: NORTH RIDGE ROAD PERRY, OHIO
	PROJECT LOCATION: LAKE COUNTY, OHIO	JOB NUMBER: 3588 DWG: 3588_PAGE 2

FOR INQUIRIES CONCERNING THIS SURVEY CONTACT:		CHK: T. STOCKER
<b>CSS</b> CRABBS' SURVEYING SERVICE 10 WEST ERIE STREET, SUITE 101 PAINESVILLE, OHIO 44077 1-800-488-3968	DRN: S. LOVEJOY	
	REV:	
		PAGE 2 OF 3