



RESURVEY OF LANDS


ALL THAT CERTAIN LANDS SITUATE IN A PORTION OF SUBLOTS 10 & 11, AS ILLUSTRATED IN THE MILTON P. MARKALOWS SUBDIVISION, RECORDED IN PLAT VOLUME A, PAGE 15, IN LOT 76, TOWNSHIP OF PERRY, TOWNSHIP NUMBER 11 NORTH, RANGE VII WEST, IN THE CONNECTICUT WESTERN RESERVE SURVEY, COUNTY OF LAKE, STATE OF OHIO. A RESURVEY OF THE LANDS TO ROGER E. AND SHARON L. KRUG, AS RECORDED IN DEED VOLUME 852, PAGE 1120 (PPN 03-A-037-A-00-005-0) IN THE OFFICE OF THE COUNTY RECORDER.

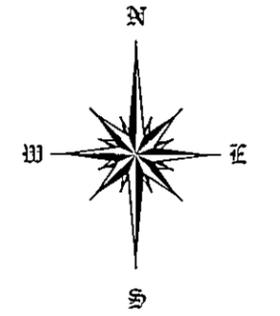

BASIS OF BEARINGS ARE TO AN ASSUMED MERIDIAN ALONG THE CENTERLINE OF MIDDLE RIDGE ROAD NORTH 82°-19'-30" WEST

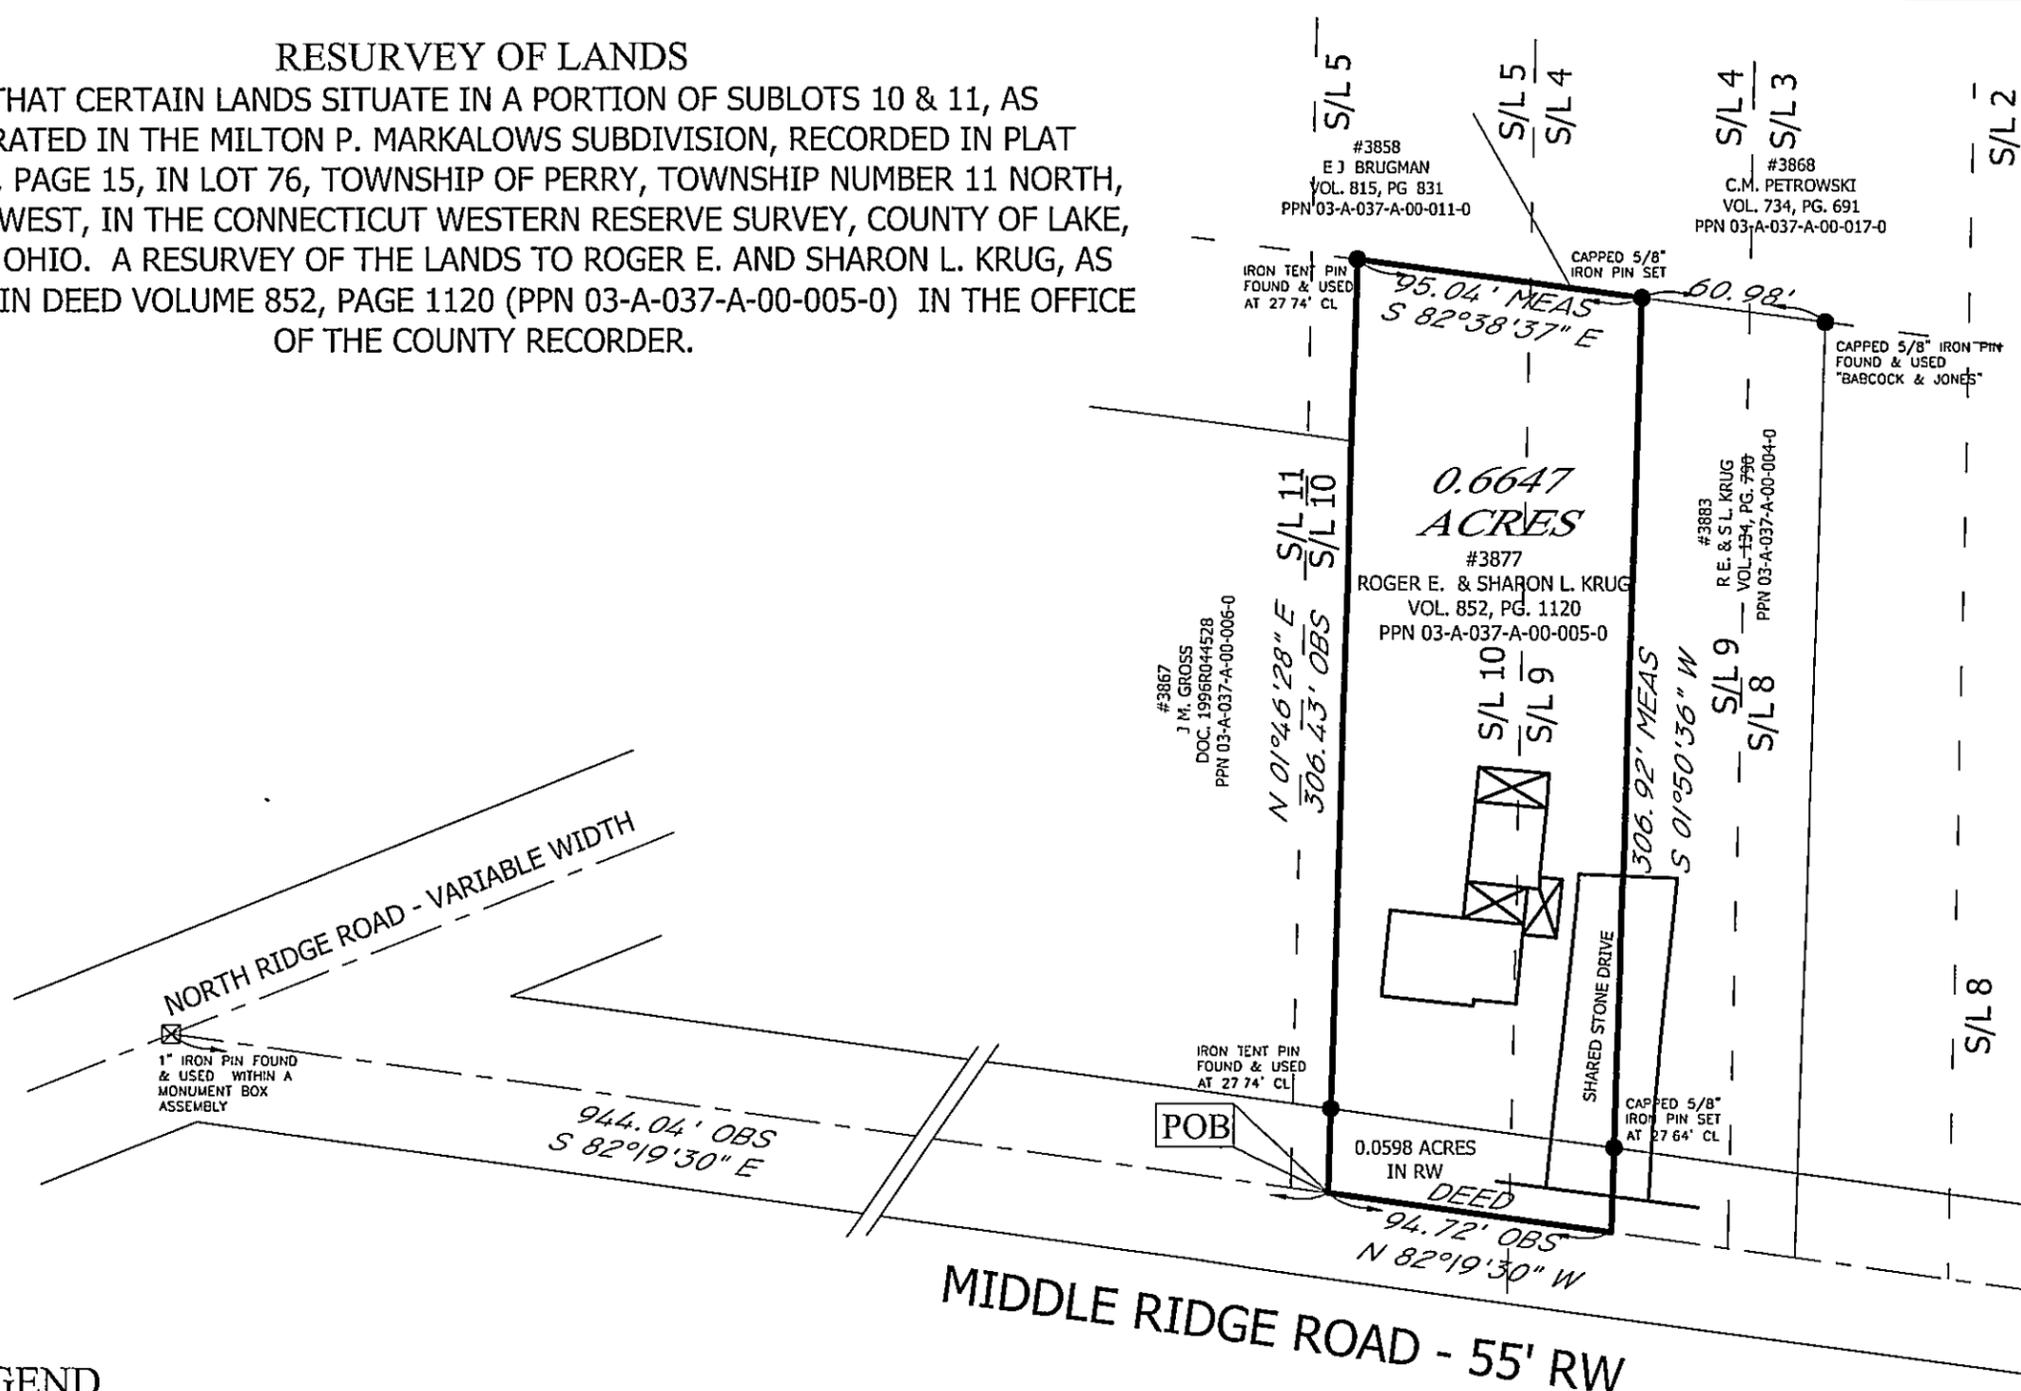


THIS SURVEY WAS PERFORMED TO AN ACCURACY AS SET FORTH IN THE 2003 OHIO ADMINISTRATIVE CODE 4733-37.

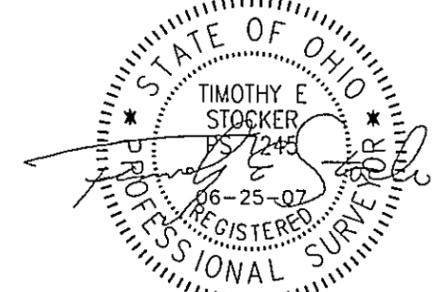

TIMOTHY E. STOCKER, P S 7245

LEGEND

- 5/8" IRON PIN FOUND/SET
- ⊙ IRON PIPE
- STONE MONUMENT
- ⊠ MONUMENT BOX
- ⊙ P K NAIL FOUND/SET
- DRILL HOLE FOUND
- CALC CALCULATED
- MEAS MEASURED
- OBS OBSERVED
- DEED DEED RECITED
- PLAT PLAT RECITED

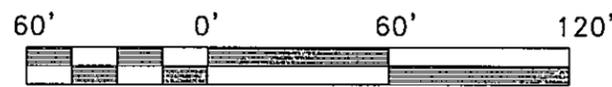

SCALE: 1" = 60'

JUNE 21, 2007

REVISED JUNE 25, 2007

REFERENCES

-DEEDS OF RECORD

ALL IRON PIN SET ARE 5/8" X 30" REBAR WITH CAP "CRABBS 7245".

PREPARED FOR: - ROGER E. & SHARON L. KRUG -	PROJECT NAME: RESURVEY OF LANDS	PROJECT ADDRESS: 3877 MIDDLE RIDGE RD PERRY, OH
	PROJECT LOCATION: LAKE COUNTY, OHIO	JOB NUMBER: 4305
FOR INQUIRIES CONCERNING THIS SURVEY CONTACT: CSS CRABBS' SURVEYING SERVICE P.O. BOX 908 PAINESVILLE, OHIO 44077 1-800-488-3968		CHK: T STOCKER DRN S LOVEJOY REV:
		PAGE 1 OF 1