


MAP OF SURVEY - PPN. 03-A-043-A-00-005-0 - LAKE COUNTY, OHIO

SITUATED IN THE TOWNSHIP OF PERRY, COUNTY OF LAKE AND STATE OF OHIO AND KNOWN AS BEING A PART OF LOT NO. 45 IN SAID TOWNSHIP

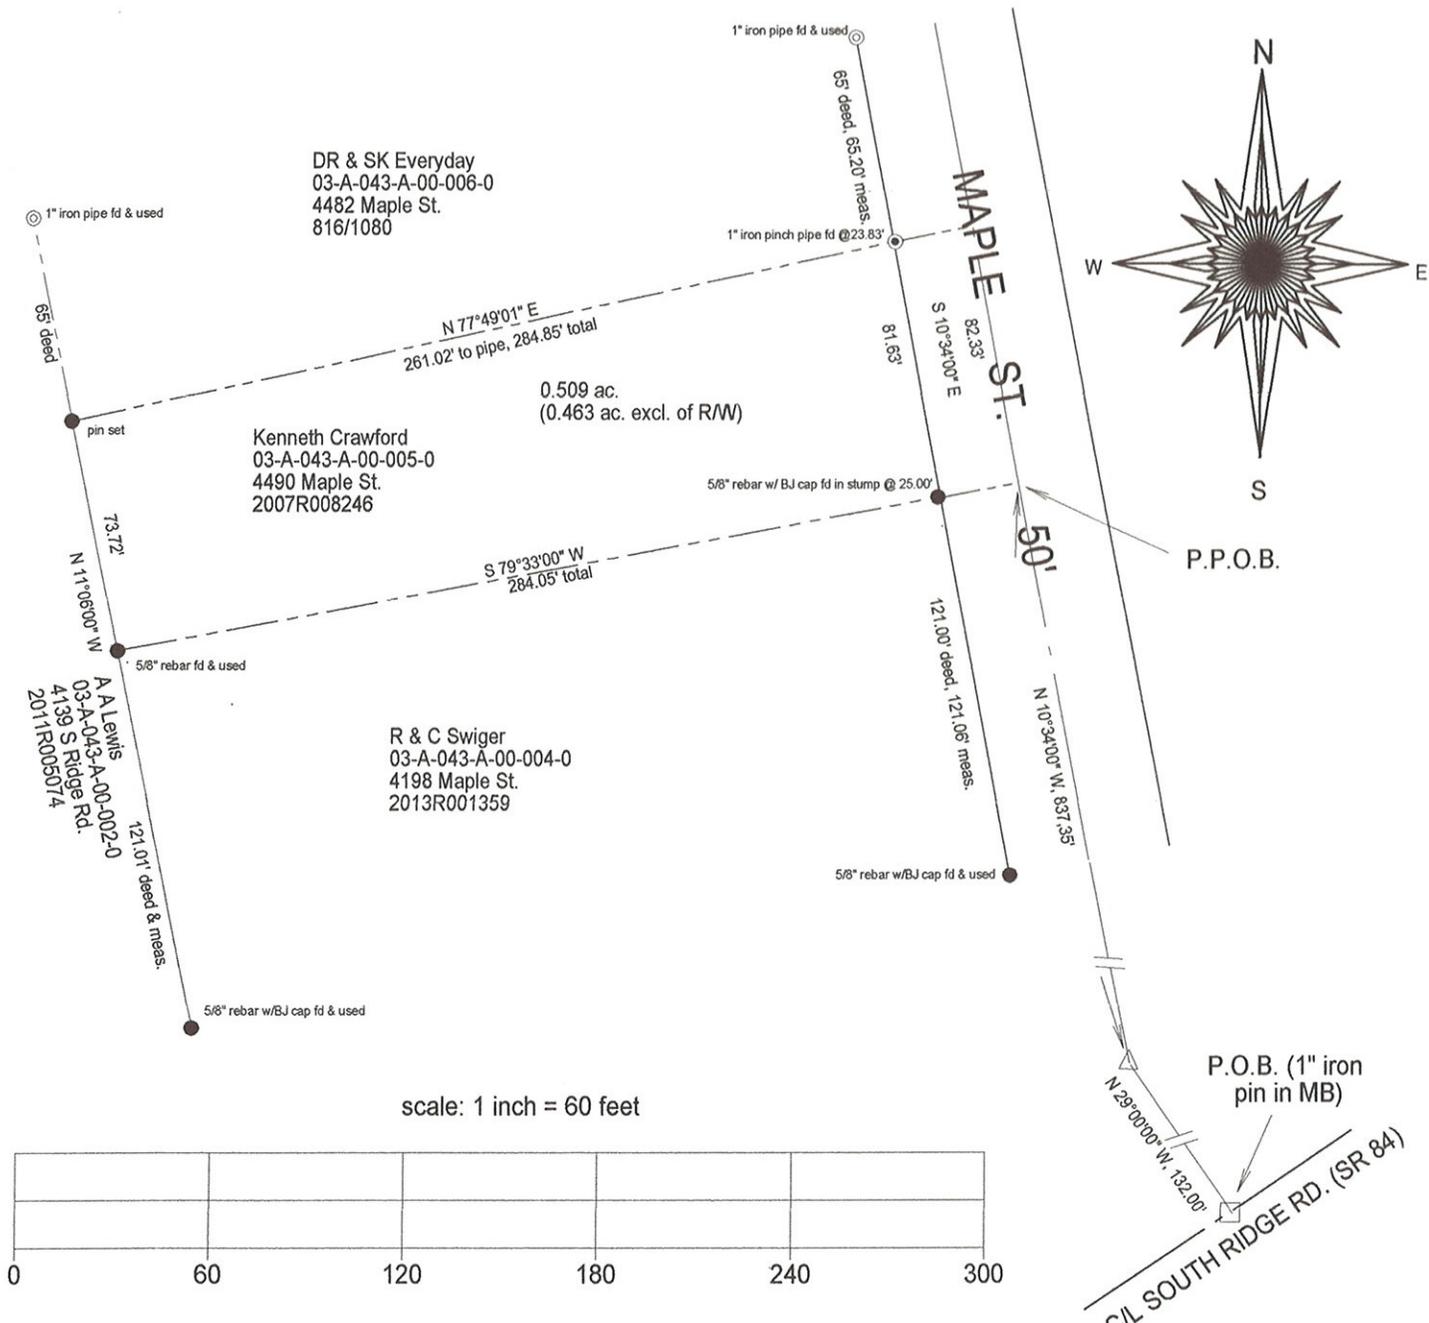

I, the undersigned, hereby certify that the boundary survey represented by this plat and all monumentation set was conducted in accordance with the specifications set forth in Chapter 4733-37 of the Ohio Administrative code.
 Surveyed August, 2016

- notes: 1. pins set are 5/8" rebar with "HARRISON 7002" cap.
 2. Basis of bearings: C/L Maple St. N10°34'00"W

Douglas T. Harrison
 DOUGLAS T. HARRISON
 Registered Surveyor No. 7002, State of Ohio, for HARRISON SURVEYS, LLC
 236 Burton St., Fairport Harbor, Ohio 44077
 Ph/Fax 440.357.9094 Cell 440.477.9525
 Date: August 24, 2016