



RESURVEY OF LANDS

ALL THAT CERTAIN LANDS SITUATE IN LOT 75, TOWNSHIP OF PERRY, TOWNSHIP NUMBER 11 NORTH, RANGE VII WEST, IN THE CONNECTICUT WESTERN RESERVE SURVEY, COUNTY OF LAKE, STATE OF OHIO. A RESURVEY LANDS TO ADAM & RONDA WEBB, AS RECORDED IN DOCUMENT NUMBER 2004R059882 (PPN 03-A-046-A-00-003-0) IN THE OFFICE OF THE COUNTY RECORDER.

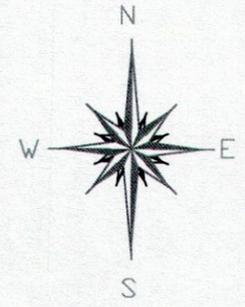

BASIS OF BEARINGS ARE TO
NAD '83
STATE PLANE
OHIO NORTH ZONE 3401
2012 VRS - CORS DATUM

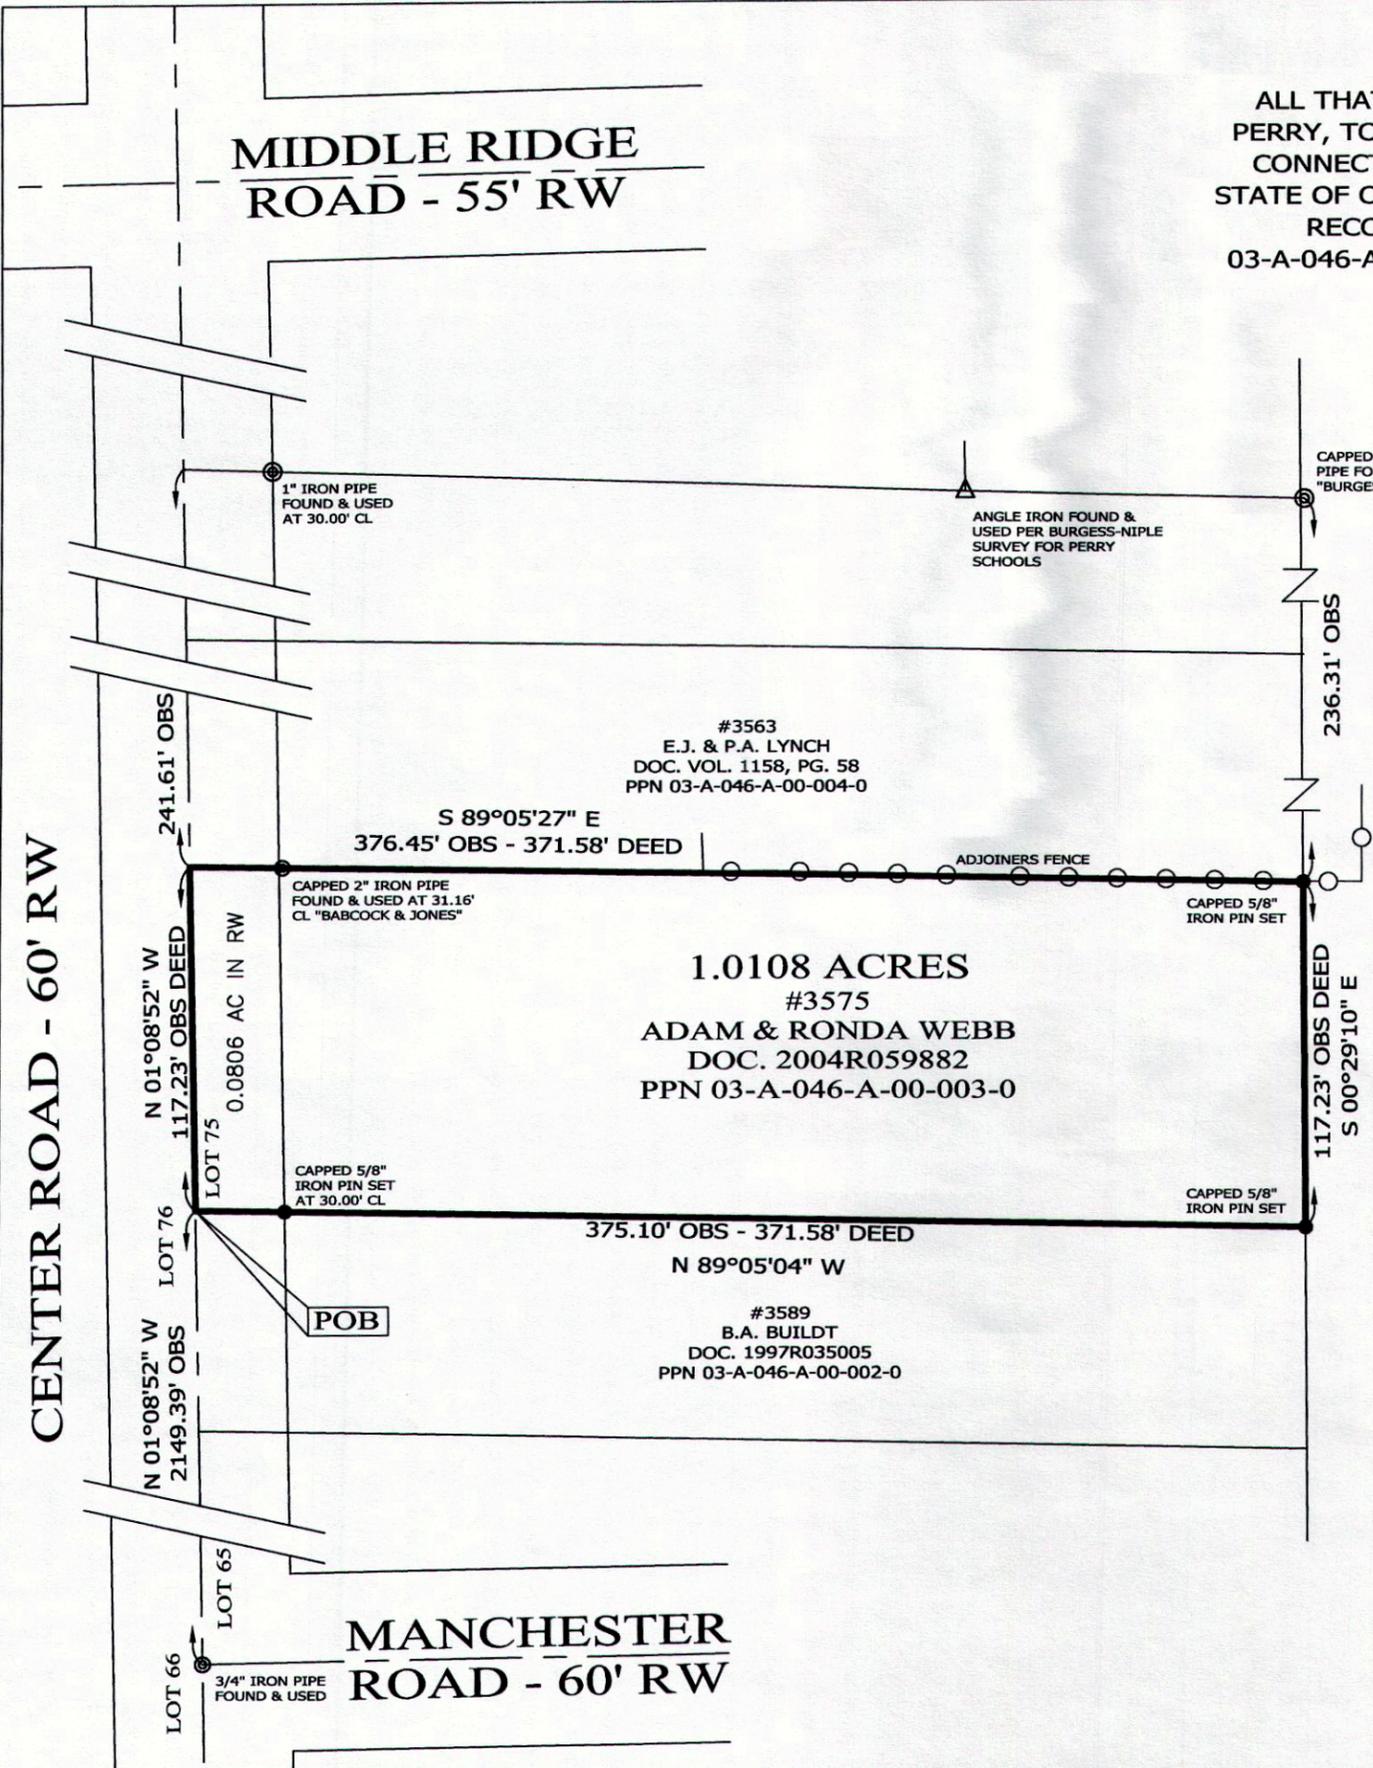

NOTES & REFERENCES

- SURVEY BY BURGESS & NIPLÉ FOR PERRY SCHOOLS - DATED APRIL 1988
- DEEDS OF RECORD
- SURVEY BY CRABBS' SURVEYING FOR DEMBOWIAK - DATED JULY 2014 - JOB 5976
- OCCUPATION AGREES WITH TITLE LINES AS PREVIOUSLY MONUMENTED EXCEPT AS SHOWN ON THIS PLAT

LEGEND

- IRON PIN FOUND/SET
- ⊙ IRON PIPE
- STONE MONUMENT
- ⊠ MONUMENT BOX
- △ ANGLE IRON FOUND
- DRILL HOLE FOUND
- CALC CALCULATED
- MEAS MEASURED
- OBS OBSERVED
- DEED DEED RECITED
- PLAT PLAT RECITED

THIS SURVEY WAS PERFORMED TO AN ACCURACY AS SET FORTH IN THE 2003 OHIO ADMINISTRATIVE CODE 4733-37.



TIMOTHY E. STOCKER, P.S. 7245

PREPARED FOR: <p style="text-align: center;">WEBB</p>	PROJECT NAME: RESURVEY OF LANDS	PROJECT ADDRESS: 3575 CENTER ROAD PERRY, OHIO
	PROJECT LOCATION: LAKE COUNTY, OHIO	JOB NUMBER: 6019
FOR INQUIRIES CONCERNING THIS SURVEY CONTACT: <div style="display: flex; align-items: center;"> <div style="font-size: 2em; font-weight: bold; margin-right: 10px;">CSS</div> <div> CRABBS' SURVEYING SERVICE P.O. BOX 908 PAINESVILLE, OHIO 44077 1-800-488-3968 </div> </div>		CHK: T. STOCKER DRN: S. LOVEJOY REV:
PAGE 1 OF 1		