
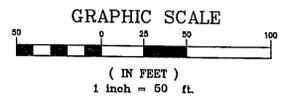
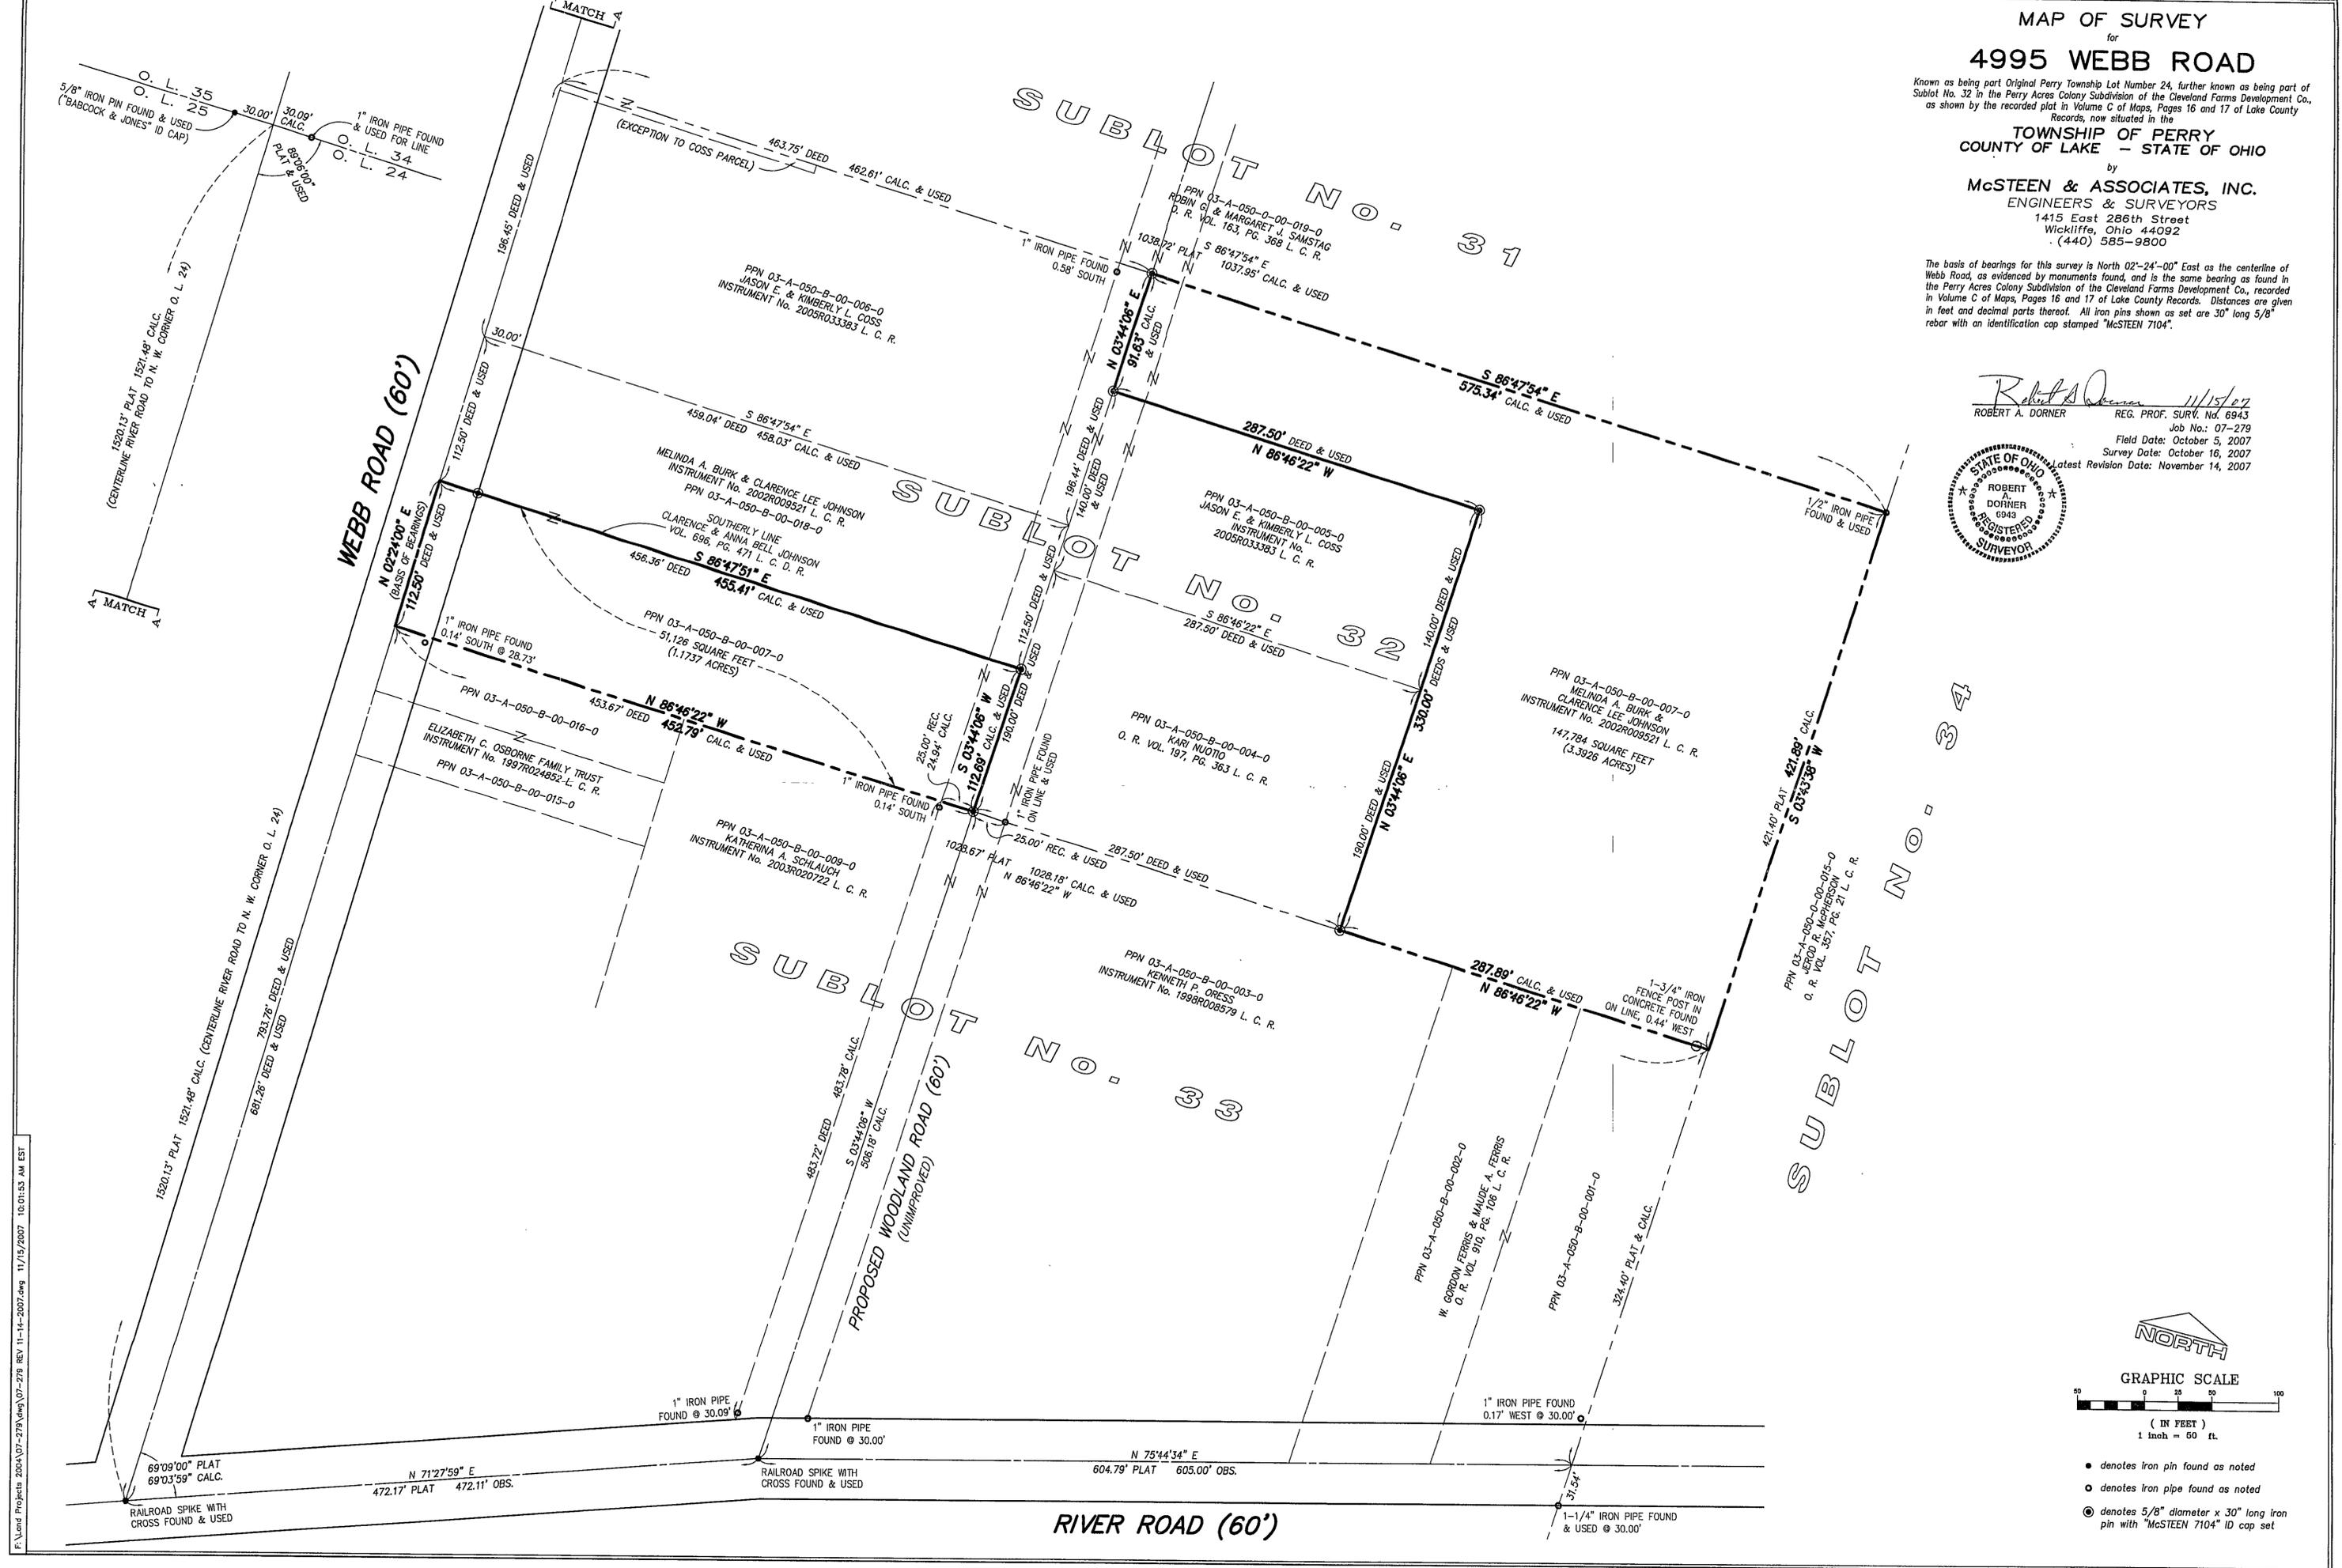


MAP OF SURVEY
for
4995 WEBB ROAD
Known as being part Original Perry Township Lot Number 24, further known as being part of Sublot No. 32 in the Perry Acres Colony Subdivision of the Cleveland Farms Development Co., as shown by the recorded plat in Volume C of Maps, Pages 16 and 17 of Lake County Records, now situated in the

TOWNSHIP OF PERRY
COUNTY OF LAKE - STATE OF OHIO
by
McSTEEN & ASSOCIATES, INC.
ENGINEERS & SURVEYORS
1415 East 286th Street
Wickliffe, Ohio 44092
(440) 585-9800

The basis of bearings for this survey is North 02°-24'-00" East as the centerline of Webb Road, as evidenced by monuments found, and is the same bearing as found in the Perry Acres Colony Subdivision of the Cleveland Farms Development Co., recorded in Volume C of Maps, Pages 16 and 17 of Lake County Records. Distances are given in feet and decimal parts thereof. All iron pins shown as set are 30" long 5/8" rebar with an identification cap stamped "McSTEEN 7104".

Robert A. Dornier 11/15/07
ROBERT A. DORNER REG. PROF. SURV. NO. 6943
Job No.: 07-279
Field Date: October 5, 2007
Survey Date: October 16, 2007
Latest Revision Date: November 14, 2007

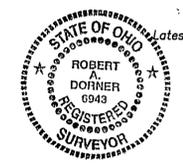

- denotes iron pin found as noted
- denotes iron pipe found as noted
- ⊙ denotes 5/8" diameter x 30" long iron pin with "McSTEEN 7104" ID cap set

F:\Land Projects\2004\07-279\Map\07-279 REV 11-14-2007.dwg 11/15/2007 10:01:53 AM EST