

REVISIONS	BY



**Barrington**  
**CONSULTING GROUP, INC.**  
 9114 TYLER BLVD., MENTOR, OHIO 44060  
 PHONE 440.205.1260 FAX 440.205.1262  
 BCG@BarringtonCGI.com

**WALKER BROTHERS SUPPLY, INC.**  
**ED WALKER**  
 284 RICHMOND RD.  
 PAINESVILLE, OHIO 44077  
 PH: 440.352.3396

**BOUNDARY, LOT / SPLIT**  
 4814 NORTH RIDGE ROAD PERRY TWP., OHIO  
 P.P.N.'S - 03A0750000150, 03A0750000090, 03A075A000120

**WALKER RESIDENCE**

DRAWN  
 BRL  
 CHECKED  
 DWN  
 DATE  
**MARCH 19, 2008**  
 SCALE  
**1" = 120'**  
 JOB NO.  
**06006**  
 SHEET

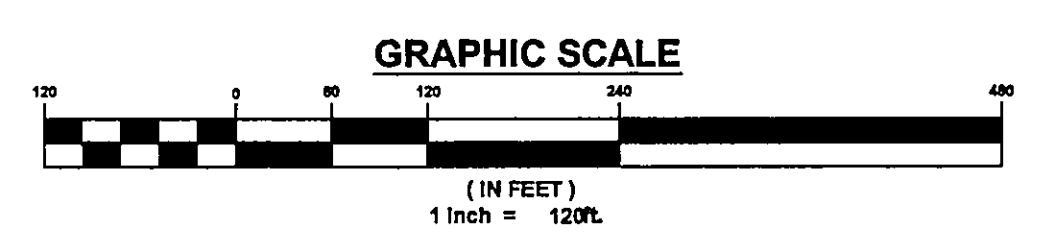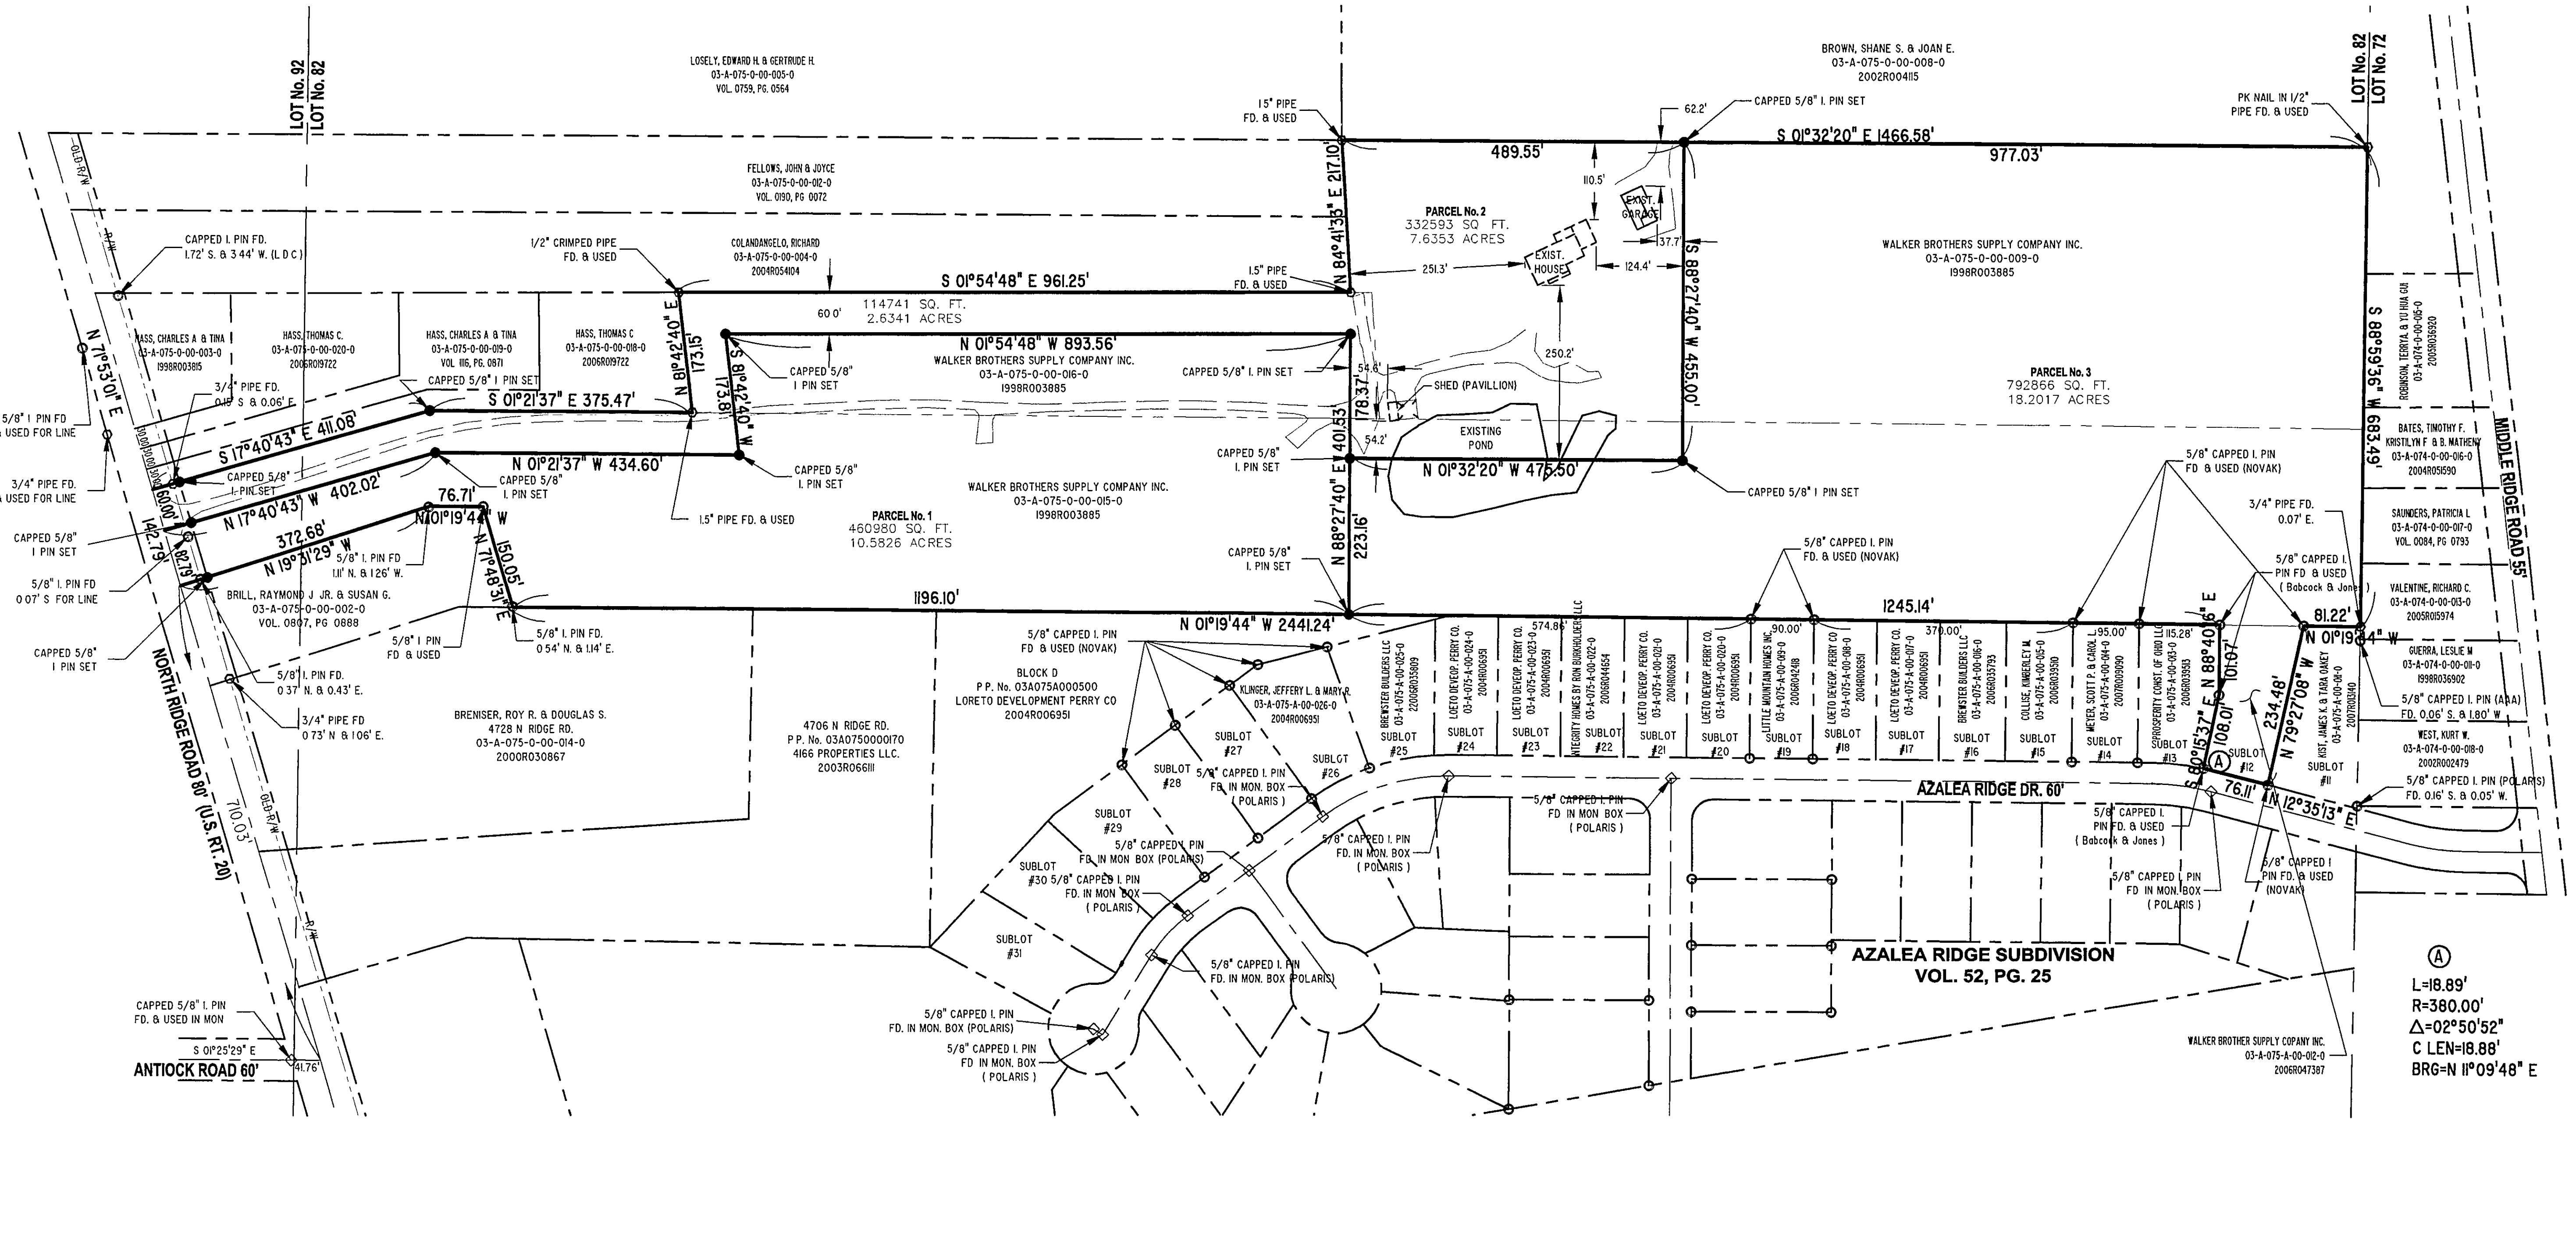

SITUATED IN THE TOWNSHIP OF PERRY, COUNTY OF LAKE, AND STATE OF OHIO KNOWN AS BEING PART OF ORIGINAL PERRY TOWNSHIP LOT 82, AND LOT 92.

- IRON PIN FD.
- IRON PIPE FD.
- 5/8" IRON PIN SET (CAPPED)
- ◇ 5/8" CAPPED PIN FD. IN MON.

**CERTIFICATION:**  
 I HEREBY CERTIFY THAT AN ACTUAL BOUNDARY SURVEY WAS PREPARED BY ME ON THE 14th DAY OF FEBRUARY 2007, AND THAT THE SURVEY IS IN ACCORDANCE WITH THE OHIO REVISED CODE CHAPTER 4733-37, MINIMUM STANDARDS FOR BOUNDARY SURVEYS IN THE STATE OF OHIO. PERMANENT MONUMENTS WERE FOUND, OR SET AT ALL LOCATIONS SHOWN HEREON. ALL DIMENSIONS GIVEN ARE EXPRESSED IN FEET OR DECIMAL PARTS THEREOF. BEARINGS ARE TO AN ASSUMED MERIDIAN AND ARE SHOWN TO INDICATE ANGLES ONLY. ALL PINS SET ARE 5/8" DIA., 30" LONG REBAR WITH CAP MARKED "NOVAK 7507".

I HEREBY CERTIFY THAT, THIS PLAT WAS PREPARED BY ME AND IS CORRECT TO THE BEST OF MY KNOWLEDGE, INFORMATION AND BELIEF.

*David W. Novak*  
 02/18/2008  
 DAVID W. NOVAK, P.S. No. 7507

