


NOTE ALL IRON PINS SET ARE
5/8" X 30" AND CAPPED
BABCOCK, JONES & ASSOC

Harry Jones #12313 4/7/03
NAME DATE

Bearings are based upon the centerline of Turney Road being
South 0°11'15" West and are used to describe angles only

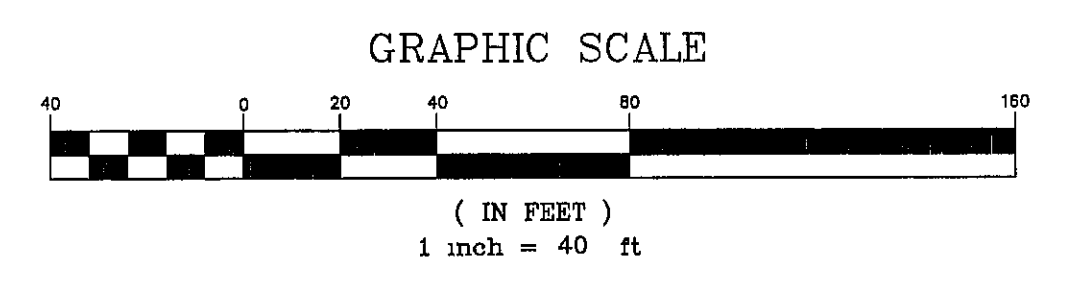

LINE	LENGTH	BEARING
L1	12.00'	N00°11'15"E

EXISTING UTILITIES NOTE
THE SIZE AND LOCATION BOTH HORIZONTAL AND VERTICAL
OF THE UNDERGROUND UTILITIES SHOWN HEREON, HAVE BEEN
OBTAINED BY A SEARCH OF AVAILABLE RECORDS
WHERE PRACTICAL HOWEVER BABCOCK JONES AND ASSOCIATES
INC DOES NOT GUARANTEE THE COMPLETENESS NOR ACCURACY
THEREOF



REV NO	DESCRIPTION	DATE	BY	CHK'D
1	LOT LINE ADJUSTMENT	4/7/03	NS	HJ
2	Revisions	4/1/03	HT	HJ

bj BABCOCK, JONES AND ASSOCIATES, INC
CIVIL ENGINEERS - SURVEYORS - LAND PLANNERS
PAINESVILLE OHIO 44077

DATE 4/4/03
DESIGN BY HJ
DRAWN BY NS
APPROVED BY HJ

PLAT OF SURVEY
FOR
DONALD ROMANO
LOT #10 41
PERRY TOWNSHIP LAKE COUNTY STATE OF OHIO

SCALE 1"=40'
JOB NO 98-091B
SHEET 1 OF 1