



RESURVEY OF LANDS

ALL THAT CERTAIN LANDS SITUATE IN LOT NO 51,
 IN THE TOWNSHIP OF PERRY, IN THE CONNECTICUT WESTERN RESERVE SURVEY,
 COUNTY OF LAKE, STATE OF OHIO. A RESURVEY OF THE LANDS TO MARIA PETTORINI
 & JOSEPH ZAMPINI, AS RECORDED IN DOC# 2003RO13377
 PPN 03-A-081-001 IN THE OFFICE OF THE COUNTY RECORDER

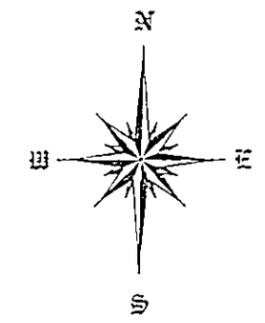

BASIS OF BEARINGS ARE TO AN ASSUMED MERIDIAN ALONG THE CENTERLINE OF S R 84 (SOUTH RIDGE ROAD)

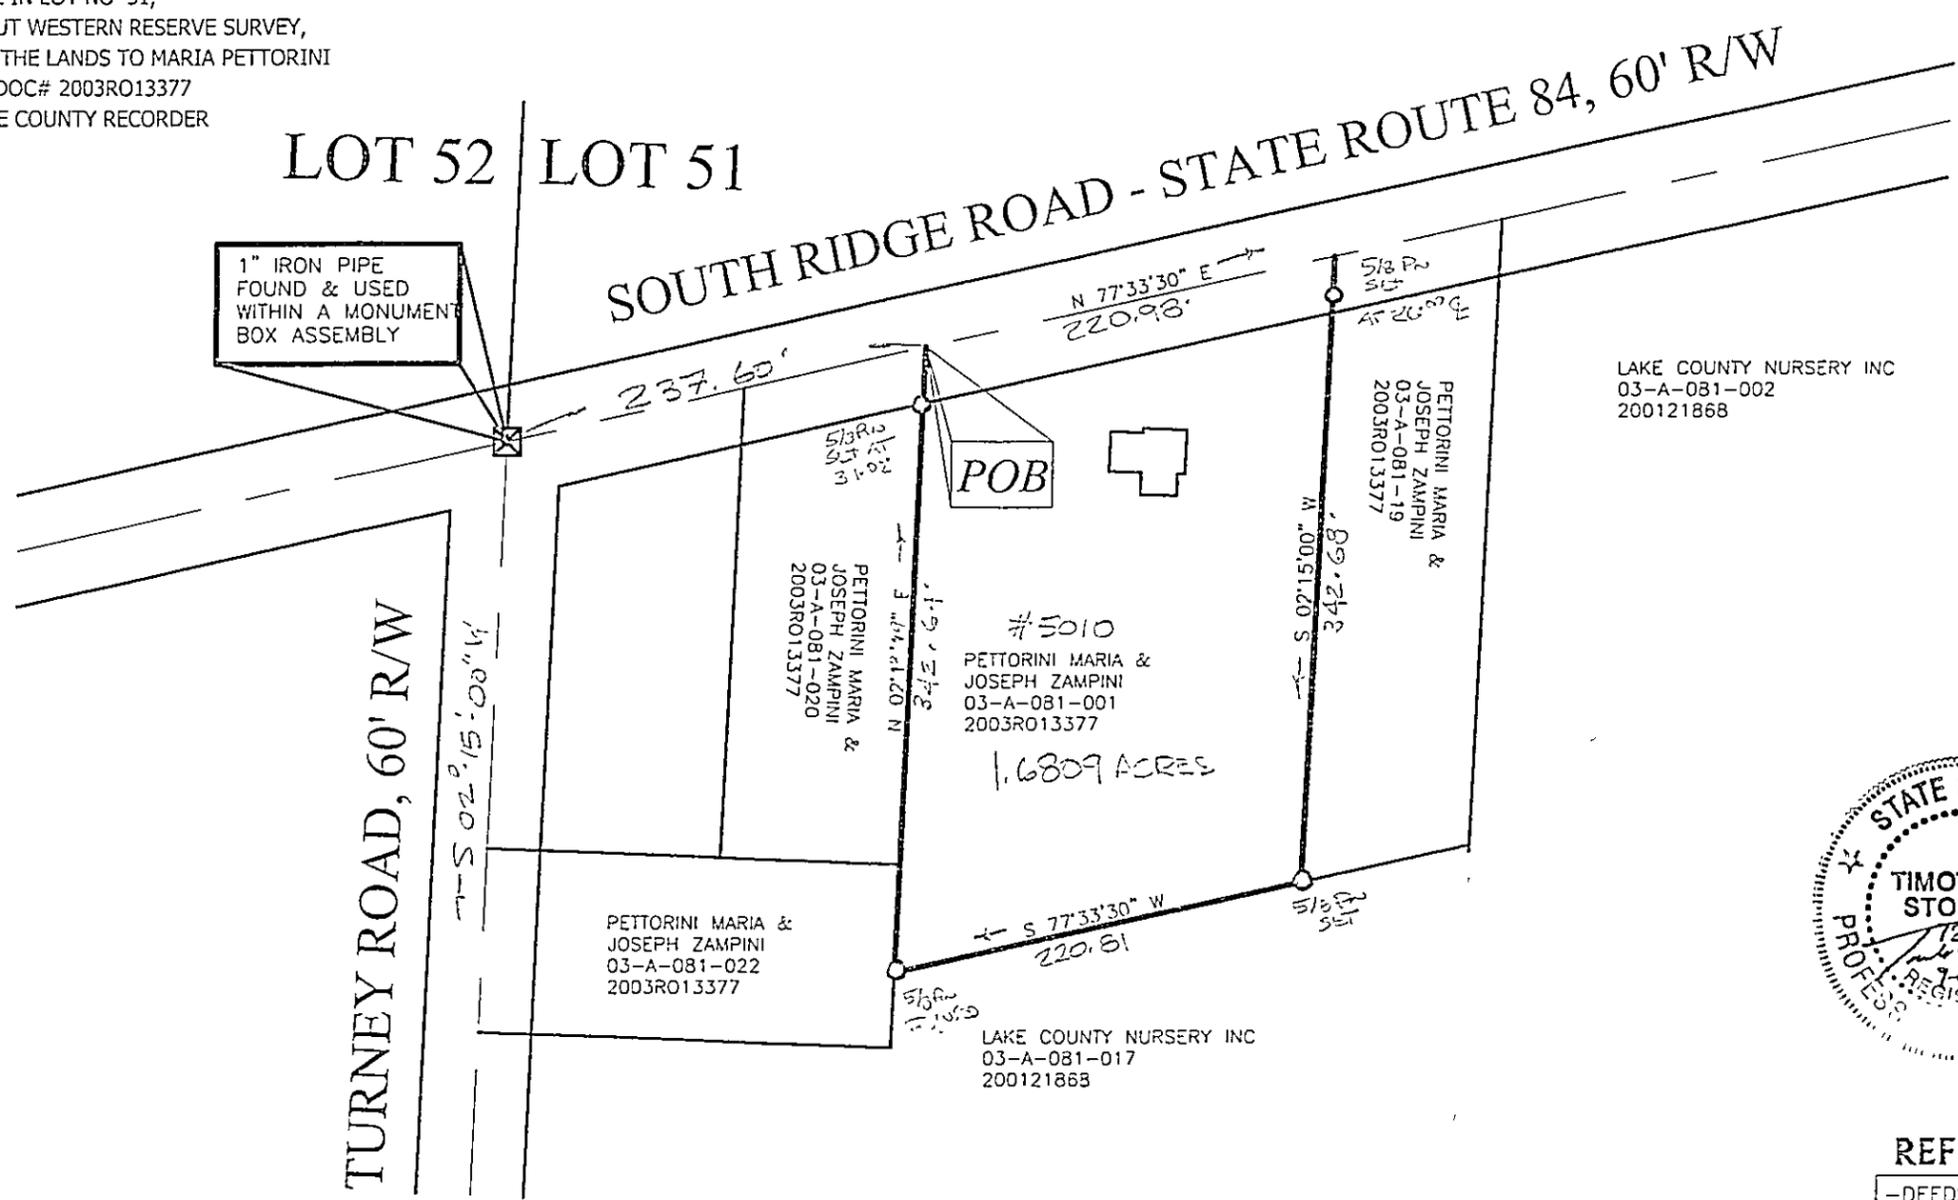

LAKE COUNTY NURSERY INC
 03-A-081-002
 200121868



REFERENCES


-DEEDS OF RECORD

PREPARED FOR: HOUSE OF TITLES AGENCY, INC. MARIA PETTORINI & JOSEPH ZAMPINI	PROJECT NAME: SURVEY OF LANDS	PROJECT ADDRESS SOUTH RIDGE RD
	PROJECT LOCATION: LAKE COUNTY, OHIO	JOB NUMBER: 3892
FOR INQUIRIES CONCERNING THIS SURVEY CONTACT: CSS CRABBS' SURVEYING SERVICE 10 WEST ERIE STREET, SUITE 101 PAINESVILLE, OHIO 44077 1-800-488-3968		CHK T STOCKER DRN S LOVEJOY REV PAGE 1 OF 1

LEGEND

- ⊕ 5/8" IRON PIN FOUND/SET
- ⊙ IRON PIPE
- STONE MONUMENT
- ⊗ MONUMENT BOX
- ⊕ P K NAIL FOUND/SET
- DRILL HOLE FOUND
- CALC CALCULATED
- MEAS MEASURED
- OBS OBSERVED
- DEED DEED RECITED
- PLAT PLAT RECITED

ALL IRON PIN SET ARE 5/8" X 30"
 REBAR WITH CAP "CRABBS 7245"

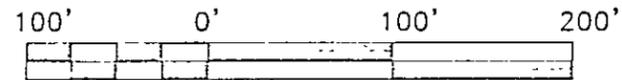

SCALE: 1" = 100'
SEPTEMBER 23, 2005

THIS SURVEY WAS PERFORMED TO AN ACCURACY AS SET FORTH IN THE 2003 OHIO ADMINISTRATIVE CODE 4733-37

TIMOTHY E. STOCKER, P.S. 7245