
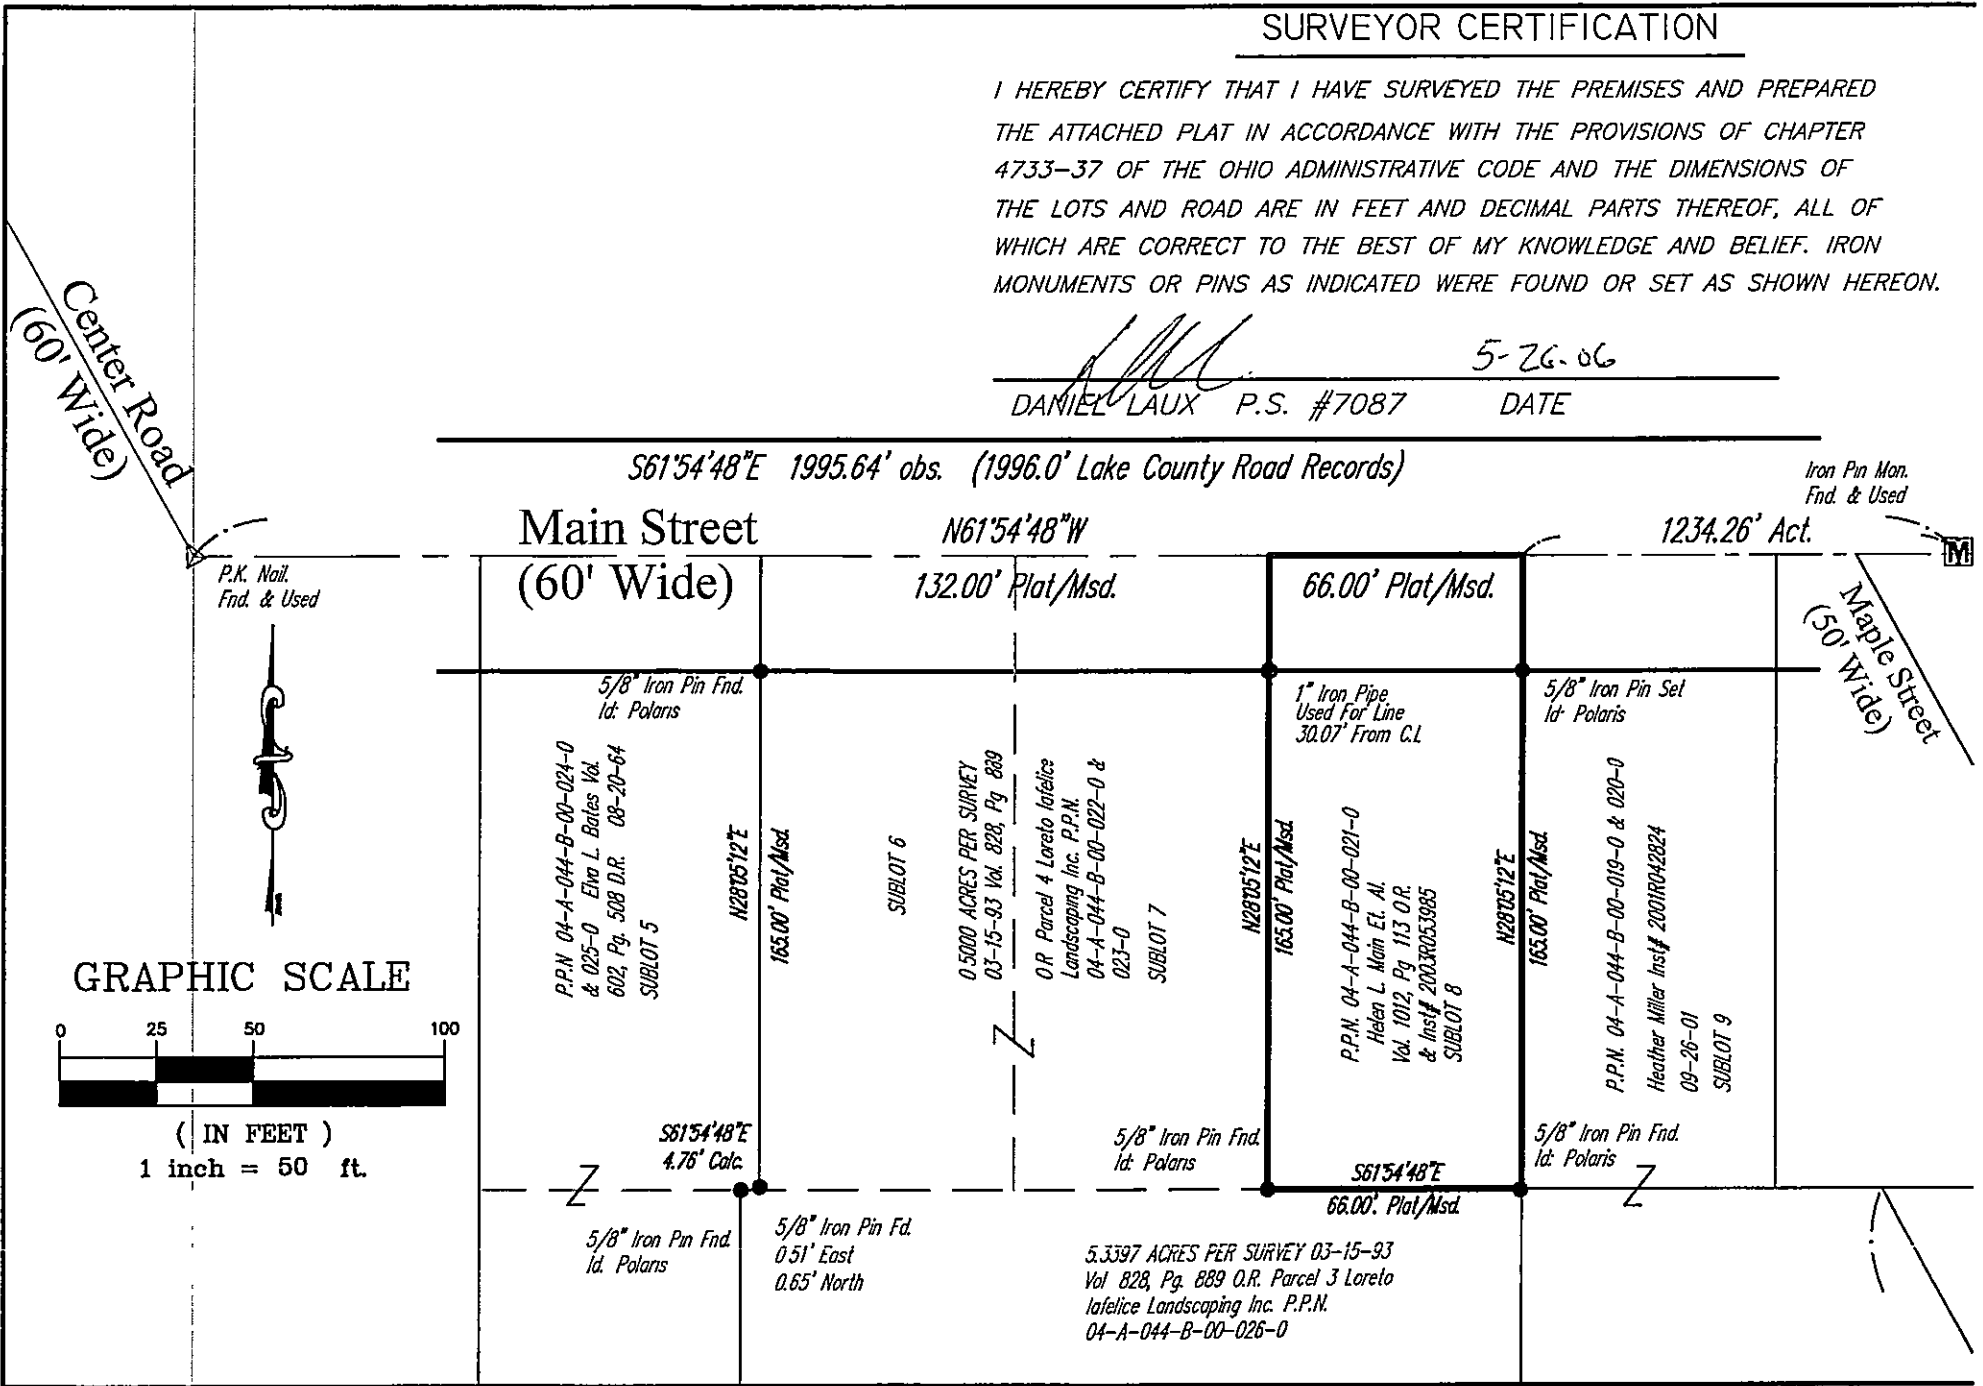


# SURVEYOR CERTIFICATION

I HEREBY CERTIFY THAT I HAVE SURVEYED THE PREMISES AND PREPARED THE ATTACHED PLAT IN ACCORDANCE WITH THE PROVISIONS OF CHAPTER 4733-37 OF THE OHIO ADMINISTRATIVE CODE AND THE DIMENSIONS OF THE LOTS AND ROAD ARE IN FEET AND DECIMAL PARTS THEREOF, ALL OF WHICH ARE CORRECT TO THE BEST OF MY KNOWLEDGE AND BELIEF. IRON MONUMENTS OR PINS AS INDICATED WERE FOUND OR SET AS SHOWN HEREON.

  
DANIEL LAUX P.S. #7087      5-26-06      DATE





P.K. Nail  
Fnd. & Used



## GRAPHIC SCALE



( IN FEET )  
1 inch = 50 ft.

<b>KEY NO.</b>	<b>DATE</b>	<b>BY</b>	<b>CHKD.</b>		<b>DATE</b> 05/26/06	<b>SCALE</b> HOR. 1"=50'	<b>VERT.</b>	<b>FILE NO.</b> 04101	<b>COMPUTER</b> DL	<b>CREW CHIEF</b>	<b>P.P.N.</b> 04-A-044-B-00-021-0		<b>POLARIS ENGINEERING &amp; SURVEYING, INC.</b> 34500 SHARON ROAD - SUITE D MARIETTA, OHIO 44030 (440) 944-4333 (440) 944-3722 (Fax) www.polaris-si.com	<b>CONTRACT No.</b> 06101	<b>BOUNDARY SURVEY</b>	<b>SHEET</b>	<b>OF</b>
																1	1