


PLAT OF SURVEY AND LOT SPLIT
For
PAUL JAMES & MARY P. GREIG

SITUATED IN THE TOWNSHIP OF LEROY,
 COUNTY OF LAKE AND THE STATE OF OHIO
 AND KNOWN AS BEING A PART OF ORIGINAL
 LEROY TOWNSHIP LOT NUMBER 13.


LEGEND

- IPS 5/8" Iron Pin Set I.D. "SCHWARTZ"
- i.Pin Iron Pin
- i.Pipe Iron Pipe
- Mon. Monument
- Mon. Stone or Highway Monument
- Fnd. Found
- D. Deed
- R/Rec Record
- M/Msd Measured
- O/Obs Observed
- C/Calc Calculated
- U. Used
- D.R. Deed Record
- O.R. Official Record
- C.L. C/L Centerline

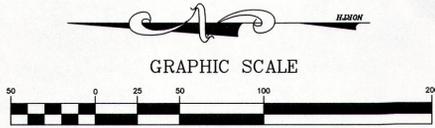

DECEMBER 19, 2003
 REVISED OCTOBER 14, 2014

CURVE	LENGTH	RADIUS	DELTA	CHORD	CH LENGTH	TANGENT
C1	50.52	505.71	54°3'26"	N16°42'40"E	50.50	25.28
C2	170.43	314.99	31°00'00"	S04°04'23"W	168.35	87.35
C3	115.82	588.97	11°16'00"	S17°03'37"E	115.63	58.09

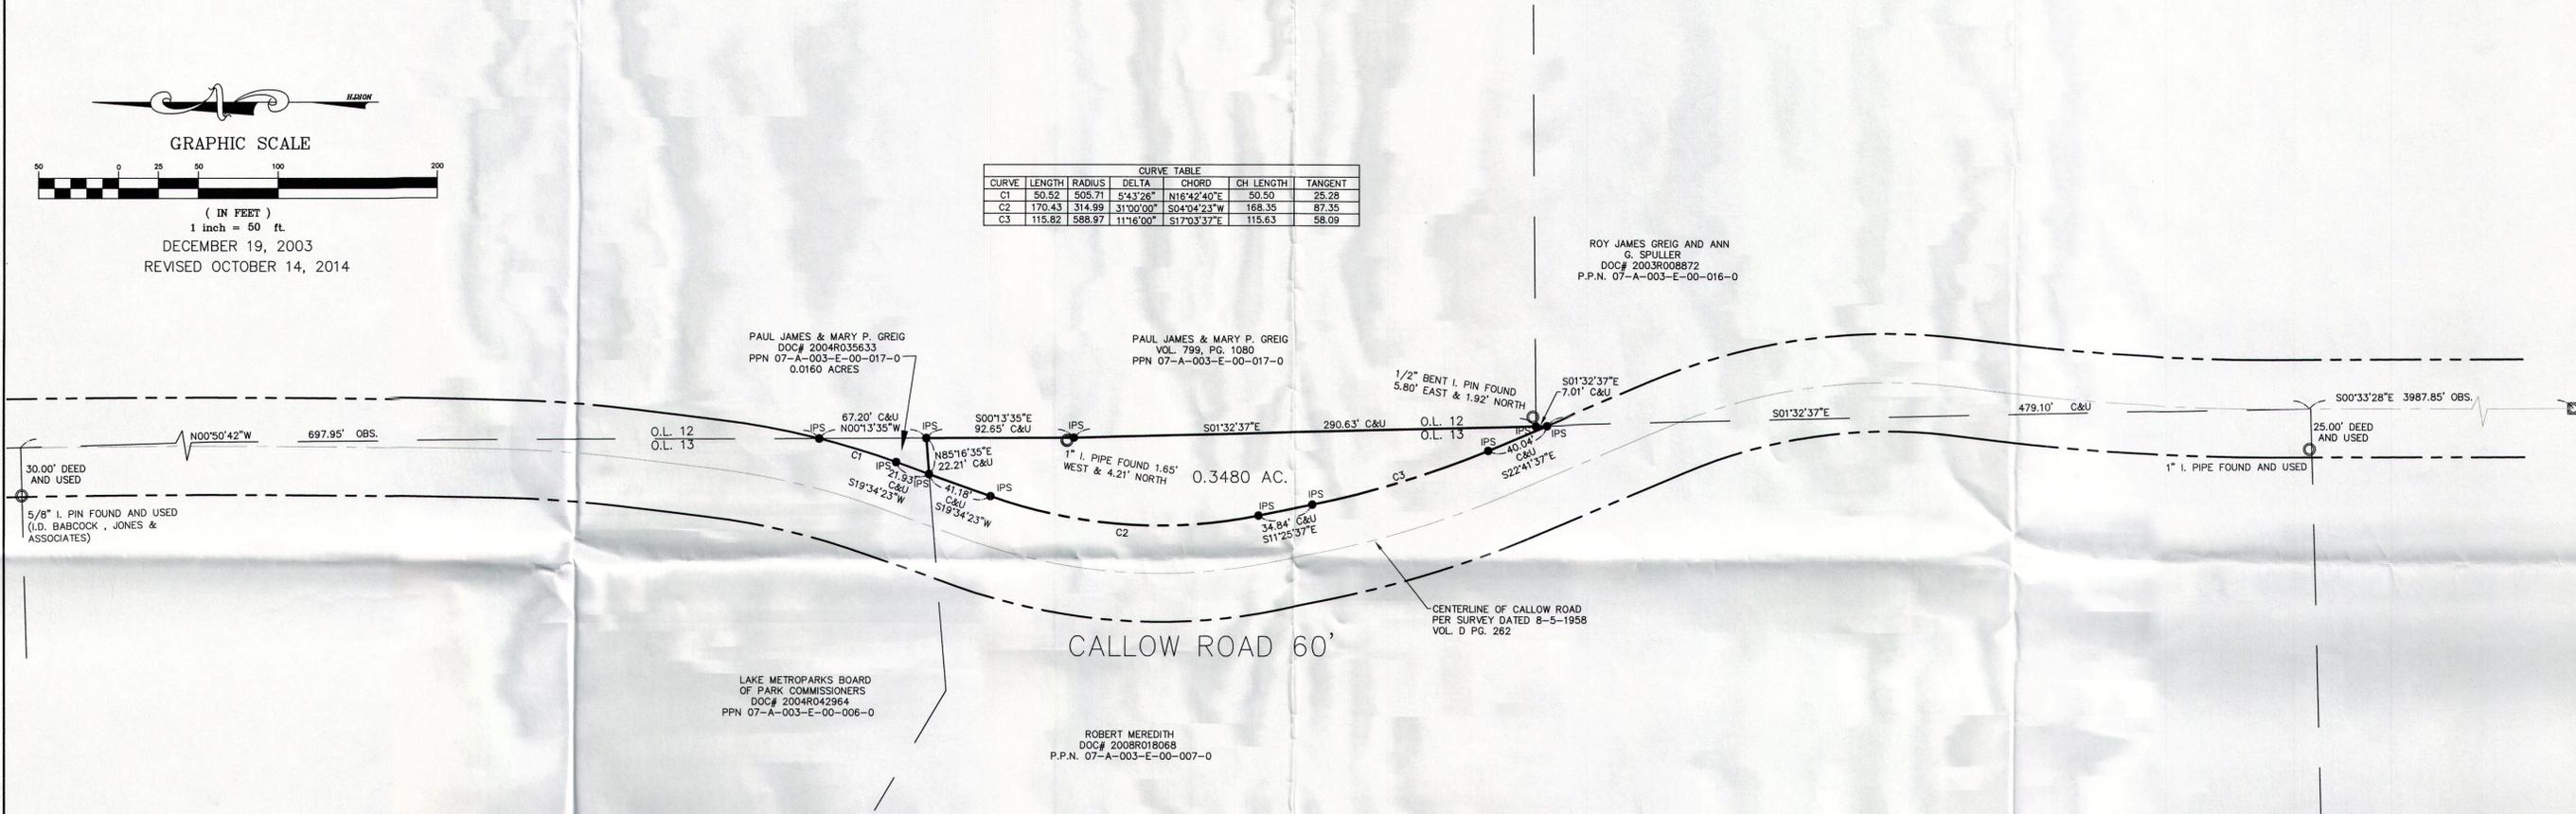

PREPARED FOR:
PAUL AND MARY GREIG
8187 CALLOW ROAD
PAINSVILLE, OHIO 44077

- NOTES AND REFERENCES**
- "CALLOW ROAD" CENTERLINE SURVEY MAP DATED 8-5-1958 VOL. D PG. 262
 - "SURVEY OF LAND FOR EARL RADCLIFFE" DATED APRIL 1940 BY WILLIAM R. GREY ENGINEERING CO.
 - "PLAT OF SURVEY FOR JACK WATERWASH" DATED 5-27-03 BY BABCOCK, JONES & ASSOC.

I HEREBY CERTIFY THAT THIS PLAT WAS PREPARED FROM A FIELD SURVEY MADE UNDER MY DIRECT SUPERVISION. MONUMENTS WERE FOUND OR SET AS INDICATED. DIMENSIONS ARE EXPRESSED IN FEET AND DECIMAL PARTS THEREOF. BEARINGS REFER TO AN ASSUMED MERIDIAN AND ARE INTENDED TO INDICATE ANGLES ONLY. ALL OF WHICH ARE CORRECT TO THE BEST OF MY KNOWLEDGE AND BELIEF. THIS PLAT WAS PREPARED IN ACCORDANCE WITH THE PROVISIONS OF CHAPTER 4733-37 OF THE OHIO ADMINISTRATIVE CODE.

Rudy Schwartz 10.20.14
 RUDY SCHWARTZ, P.S. #7193 Date



PREPARED BY:
SCHWARTZ LAND SURVEYING INC.
RUDY E. SCHWARTZ
PROFESSIONAL SURVEYOR
12121 KINSMAN ROAD
NEWBURY, OHIO 44065
440-564-8174 Fax: 440-564-8285