



LOT-SPLIT OF LANDS

ALL THAT CERTAIN LANDS SITUATE IN LOT 24, LEROY TOWNSHIP,
TOWNSHIP NUMBER 10 NORTH, RANGE VII WEST, IN THE
CONNECTICUT WESTERN RESERVE SURVEY, COUNTY OF LAKE,
STATE OF OHIO. A LOT-SPLIT OF THE LANDS TO LARRY J.
DANNEMILER, AS RECORDED IN DOCUMENT 950031026 (PPN
7A-5C-10) IN THE OFFICE OF THE COUNTY RECORDER.

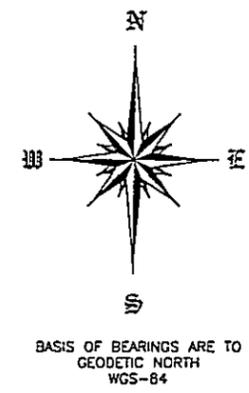

7A-5C-10

VINCENT J & SHIRLEY A. MINELO
DOC. #970035958
PPN 7A-5C-13
#7116

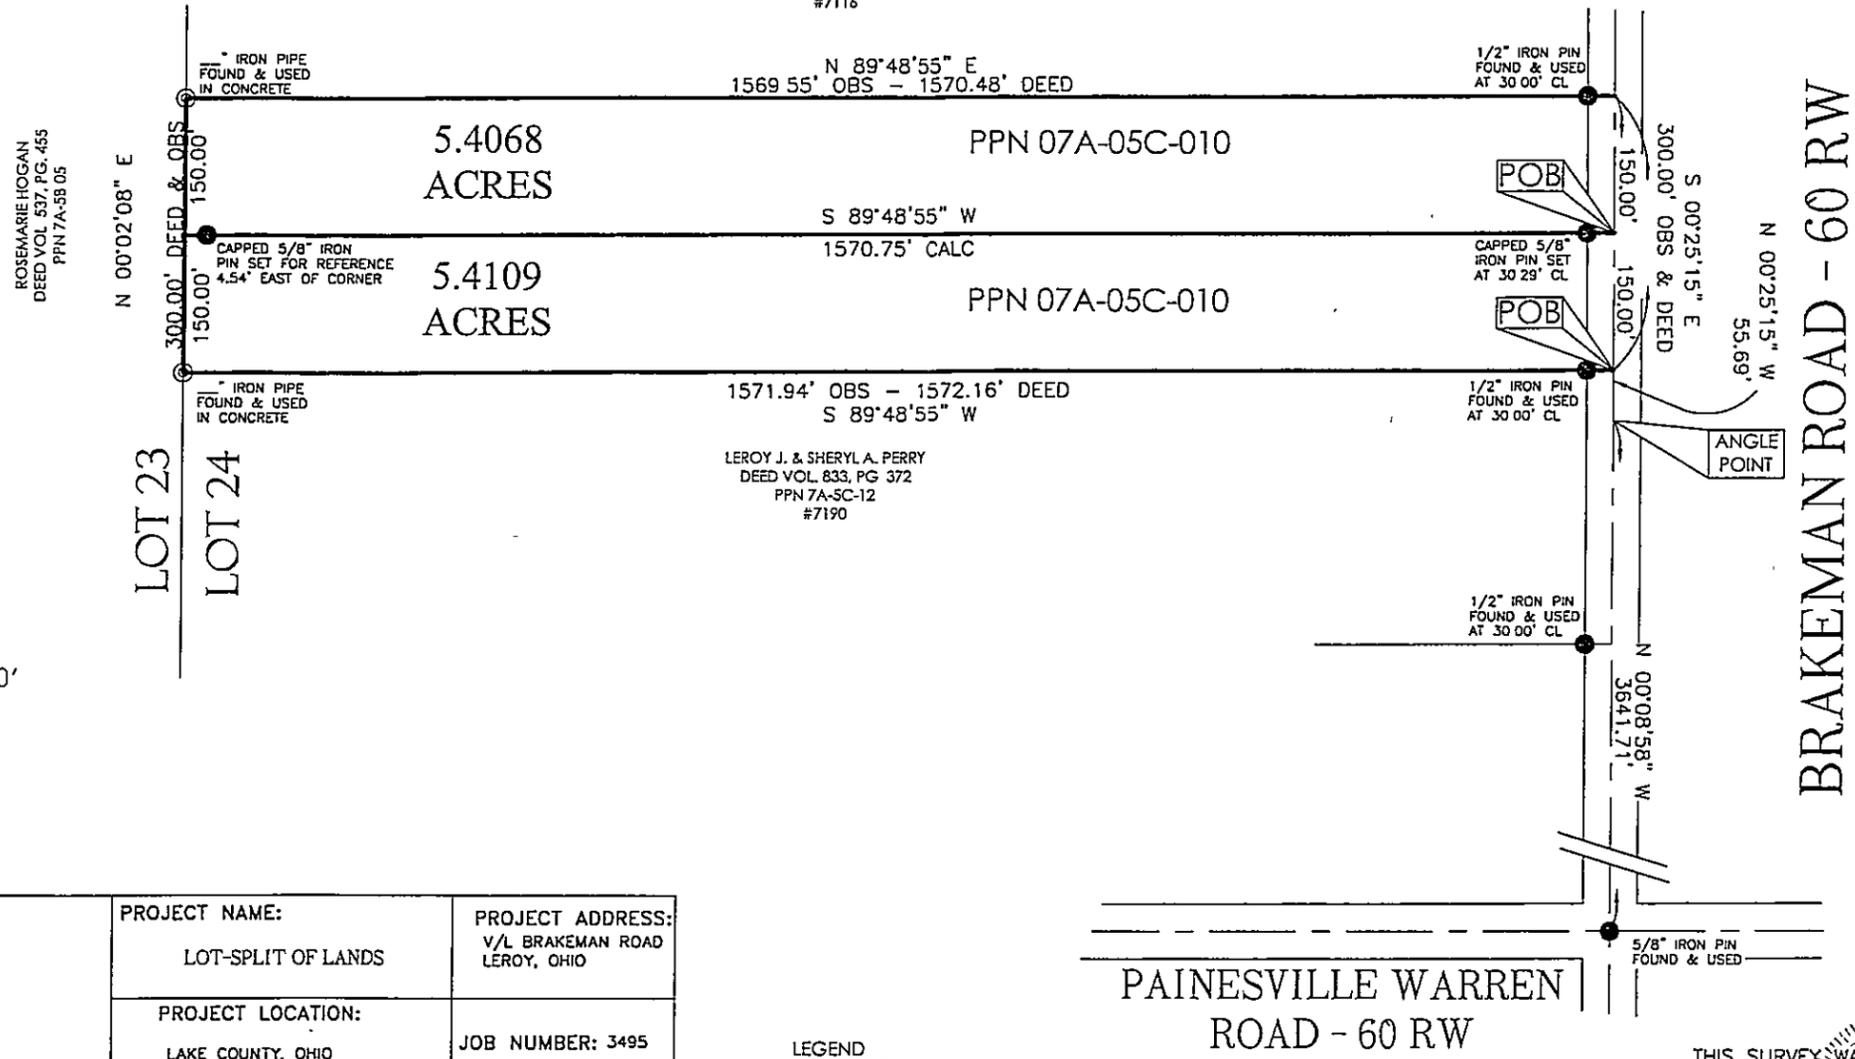

SCALE : 1" = 200'
JANUARY 23, 2004

PREPARED FOR: - LARRY J. DANNEMILLER -	PROJECT NAME: LOT-SPLIT OF LANDS	PROJECT ADDRESS: V/L BRAKEMAN ROAD LEROY, OHIO
	PROJECT LOCATION: LAKE COUNTY, OHIO	JOB NUMBER: 3495
FOR INQUIRIES CONCERNING THIS SURVEY CONTACT: CSS 1 - 800 - 488 - 3968	CRABBS' SURVEYING SERVICE 10 WEST ERIE STREET, SUITE 101 PAINESVILLE, OHIO 44077	CHK: T. STOCKER
		DRN: S LOVEJOY REV.
		PAGE 1 OF 1


LEGEND

●	IRON PIN FOUND/SET
⊙	IRON PIPE
○	CALCULATED
⊖	DEED RECORDED
⊕	MEASURED
○	OBSERVED

ALL IRON PINS SET ARE 5/8" X 30"
REBAR WITH CAP "CRABBS 7245".

PAINESVILLE WARREN
ROAD - 60 RW

THIS SURVEY WAS PERFORMED TO AN ACCURACY AS SET
FORTH IN THE 1999 OHIO ADMINISTRATIVE CODE 4733-37.

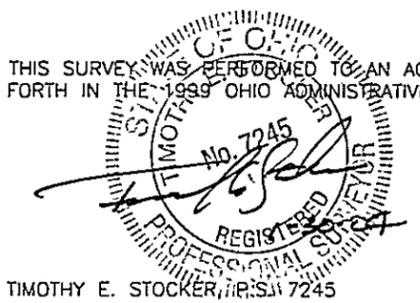

TIMOTHY E. STOCKER, No. 7245