


MAP OF SURVEY
FOR
W TIMOTHY & BETH A STACHIW
KNOWN AS BEING PART OF LOTS 46 & 47
IN RANGE 7, TOWNSHIP 10 OF THE
CONNECTICUT WESTERN RESERVE
TOWNSHIP OF LEROY
COUNTY OF LAKE - STATE OF OHIO

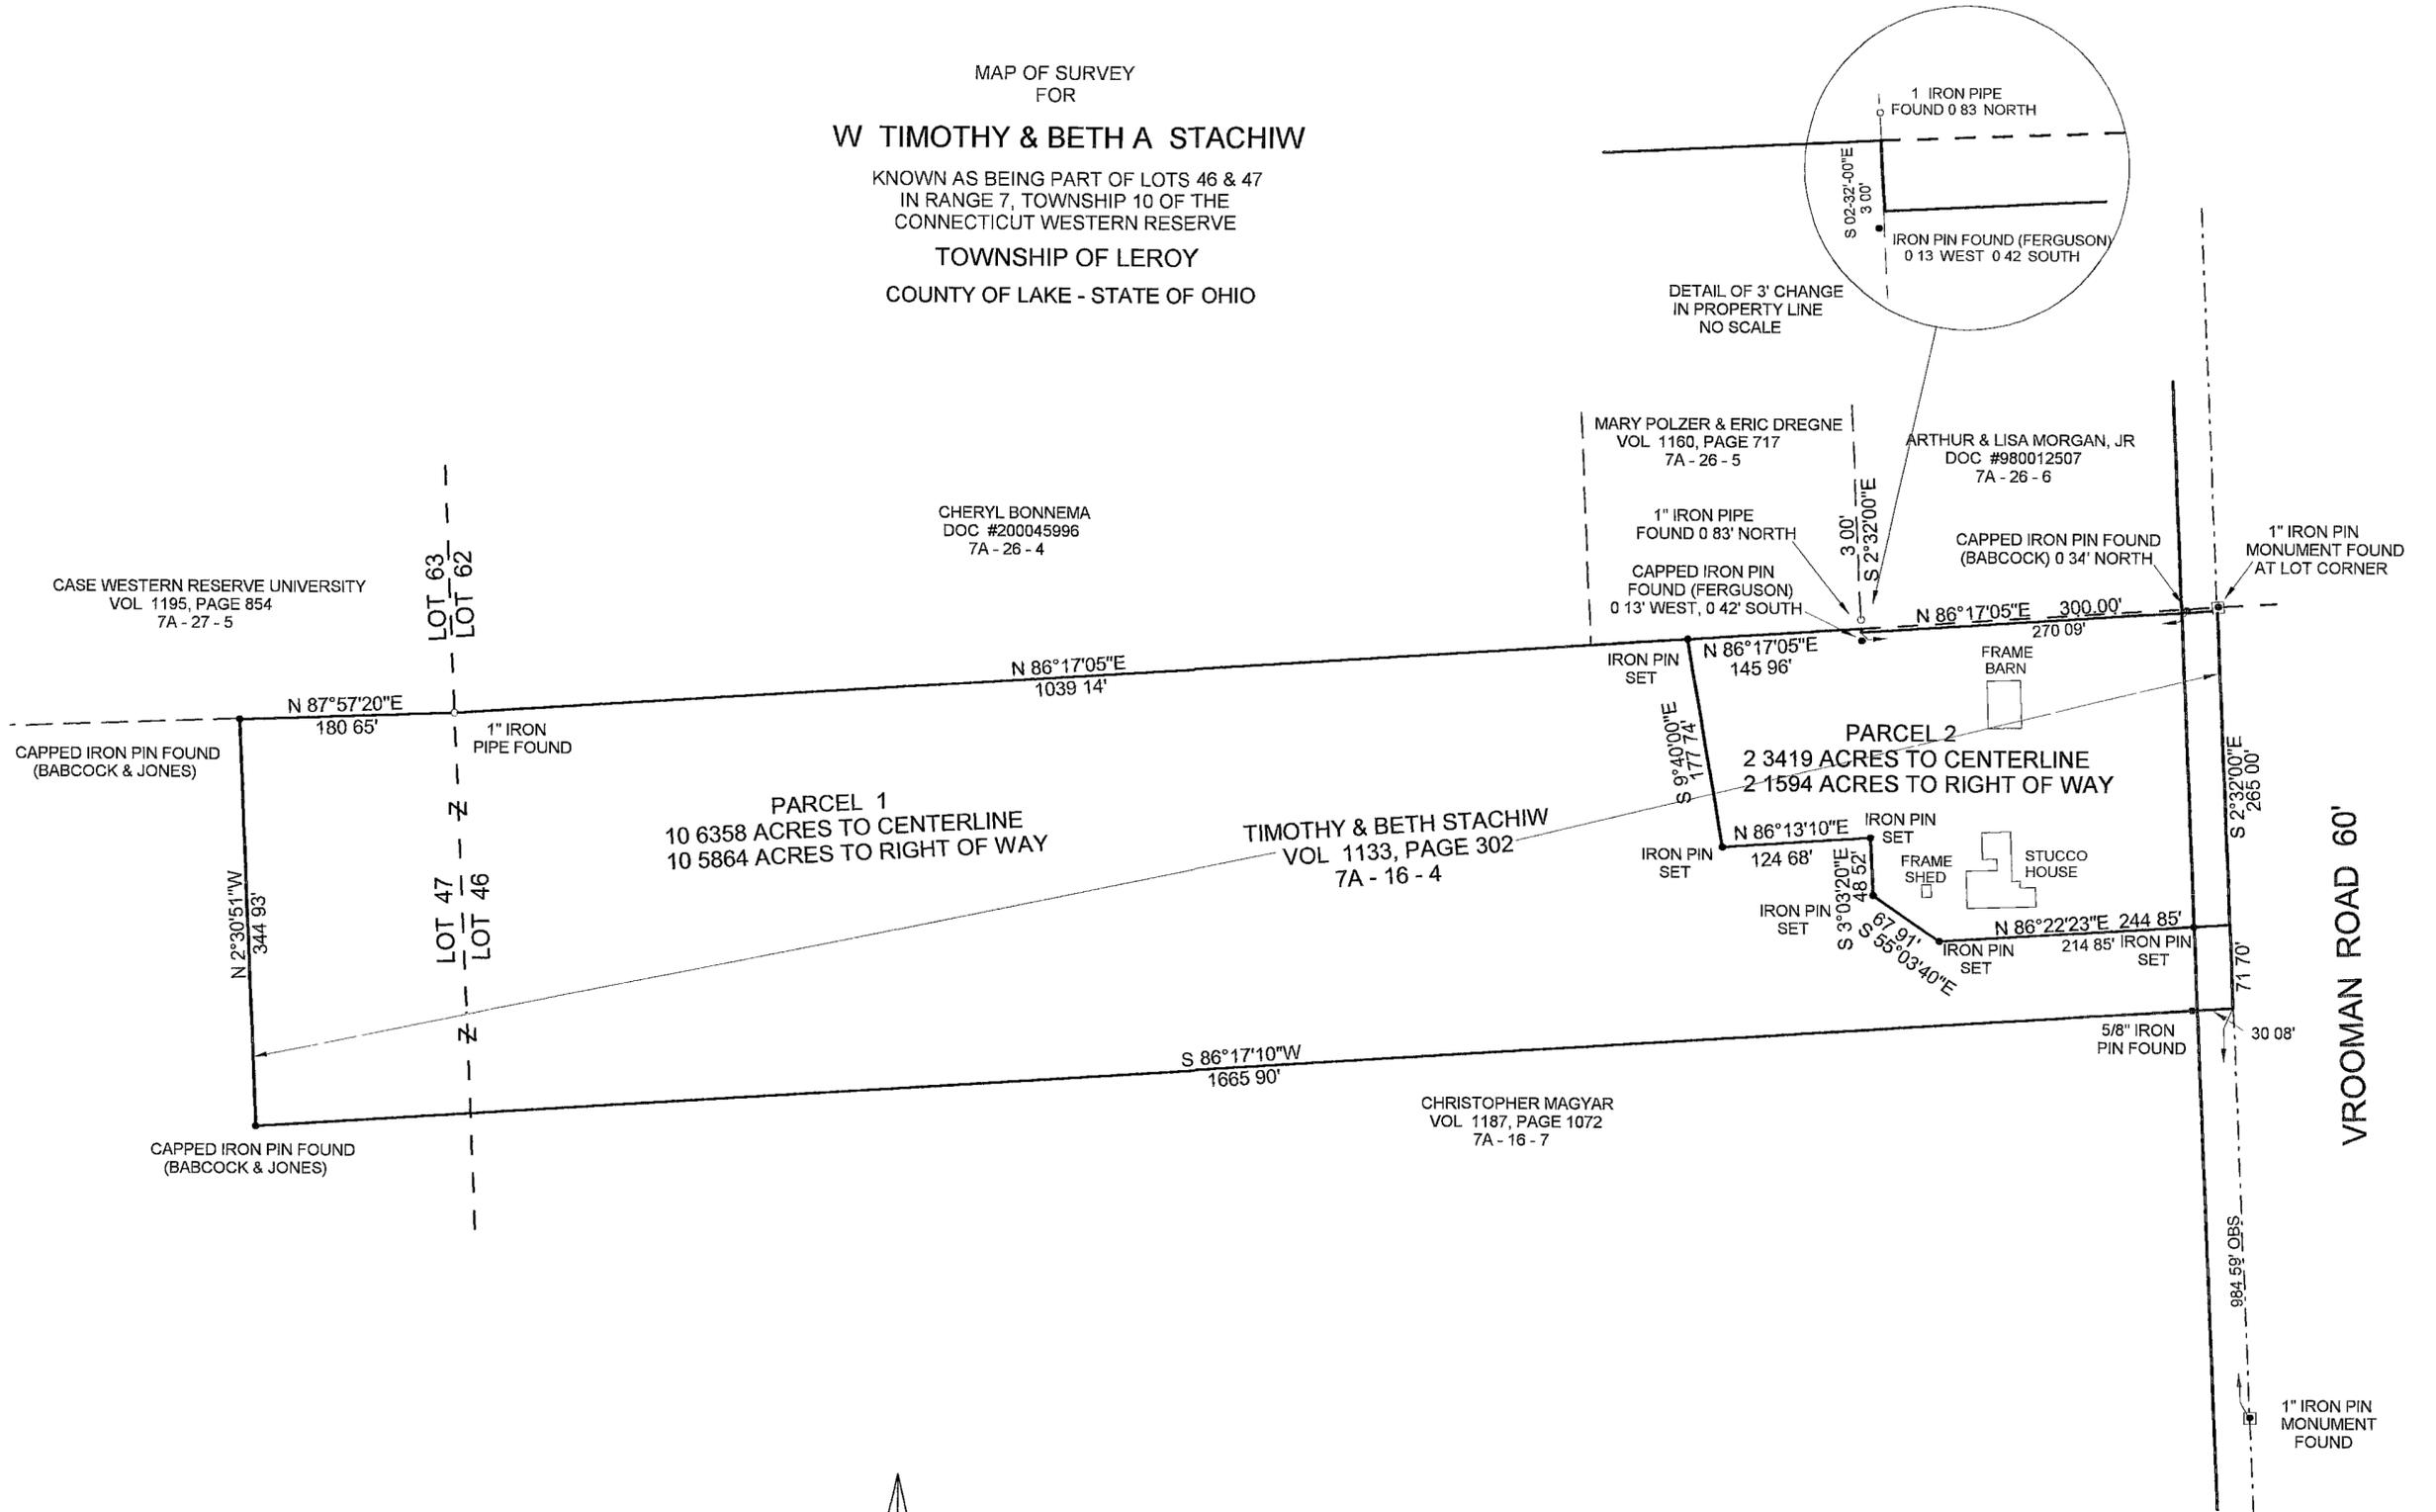

THIS MAP OF SURVEY REPRESENTS A TRUE FIELD SURVEY PERFORMED BY ME ON DECEMBER 19, 2002. DISTANCES ARE EXPRESSED IN FEET AND DECIMAL PARTS THEREOF IN ACCORDANCE WITH OHIO ADMINISTRATIVE CODE 4733-37. IRON PINS SET ARE 5/8" X 30" REBAR CAPPED " #7094 ". BEARINGS SHOWN HEREON ARE TO AN ASSUMED MERIDIAN AND ARE USED TO DENOTE ANGLES ONLY.

James A. Ziemba
JAMES A. ZIEMBA, PROFESSIONAL SURVEYOR #7094
1-10-2003



BENCHMARK SURVEY COMPANY
5964 SOUTH RIDGE ROAD
MADISON OHIO 44057-9741
DECEMBER 19, 2002
1-440-428-8599