


TOTAL 10.459 AC.  
 R/W 0.140 AC.  
 NET 10.319 AC.


SPLIT "A" - 1.000 AC.  
 R/W - 0.082 AC.  
 TOTAL - 1.082 AC.

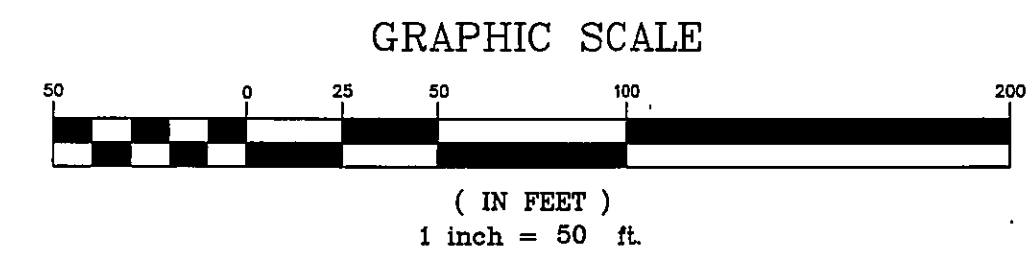

Bearings are based upon the centerline of Ravenna Road being North 4°29'10" West and are used to describe angles only.

NOTE: ALL IRON PINS SET ARE 5/8" X 30" AND CAPPED BABCOCK, JONES & ASSOC.

*Handwritten signature and date: 11/24/03*

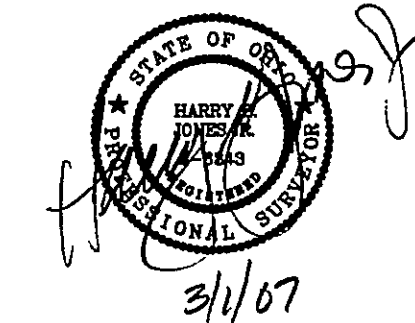

REV. NO.	DESCRIPTION	DATE	BY	CHK'D
1	ADDED SURVEY TO HOUSE	11-25-03	HJ	HJ
2	UPDATED PLAT	3-1-07	HJ	HJ

**bj** BABCOCK, JONES AND ASSOCIATES, INC  
 CIVIL ENGINEERS - SURVEYORS - LAND PLANNERS  
 PAINESVILLE OHIO 44077

DATE	11/21/03
DESIGN BY	H.J.
DRAWN BY	B.P.
APPROVED BY	H.J.
CREW CHIEF	E.H.

PLAT OF SURVEY  
 FOR  
 MARVIN HOWARD  
 LOT 16.1, TRACT 16.1  
 RAVENNA ROAD (PP# 8A-1A-5)  
 CONCORD TOWNSHIP LAKE COUNTY STATE OF OHIO

SCALE	1"=50'
JOB NO	03-285
SHEET	1
OF	1