


REVISIONS	BY
ADDED EX. STRUCTURES OCT. 6, 2006	DWN

Barrington
CONSULTING GROUP, INC.
38342 WESTERN PARKWAY, SUITE 10
WILLOUGHBY, OHIO 44094
PHONE 440.946.1761 FAX 440.918.0486

EYE-WILL DEVELOPMENT
WILLIAM R. DAWSON
759 LAKESHORE BLVD. UNIT F
PAINESVILLE, OHIO 44077
440.639.9770, 440.639.9775 FAX.

LOT SPLIT
11841 GIRDLED ROAD, CONCORD, OHIO
P.P. No. 08A0040000170, 08A0040000180 AND 08A0040000230
BOUNDARY SURVEY

DRAWN
CHECKED
DATE
SEPT. 26, 2006
SCALE
1" = 100'
JOB NO.
06126
SHEET
11

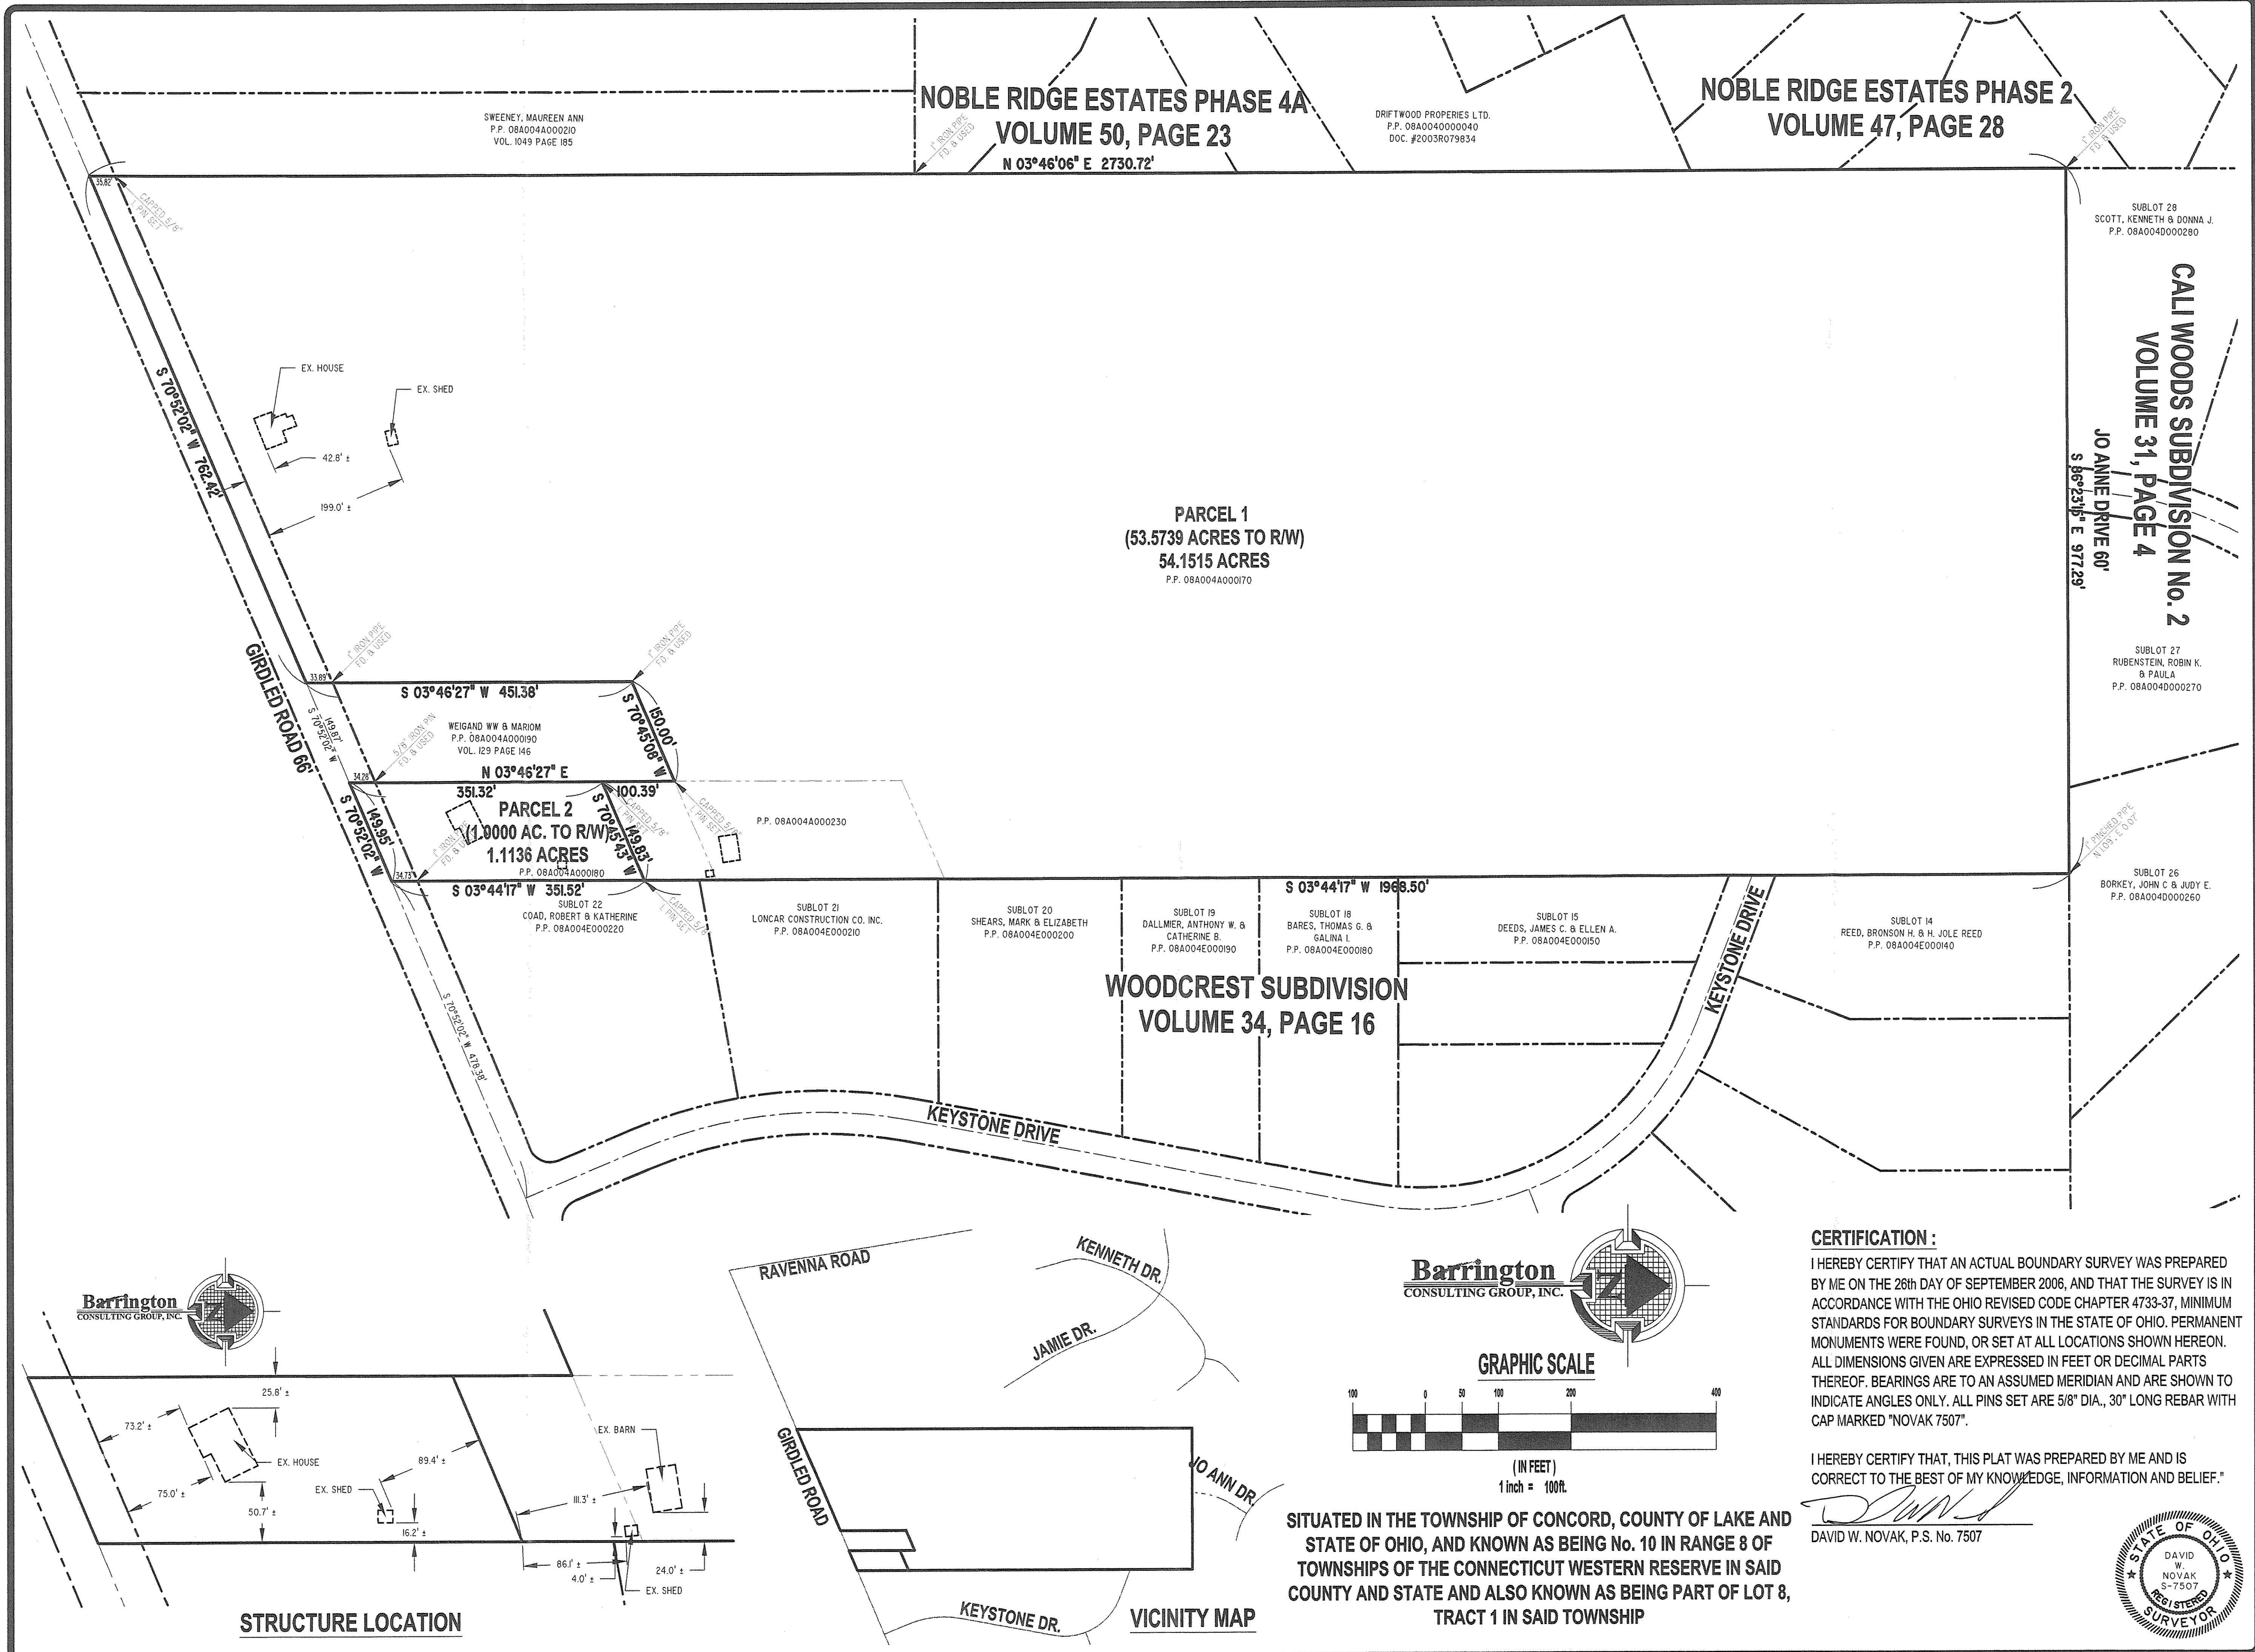

FORM 01-5012-LIBRARY FORMS 124X36JUN06