

PLAT OF SURVEY

CONCORD TOWNSHIP, LAKE COUNTY, OHIO

for: KNEZ CONSTRUCTION

CLIENT	OWNER
ADDRESS	STREET CITY ZIP
SUBDIVISION	TRACT 2 GIRDLED RD. STREET
VOL.-PG.	LOT 2 470-540 8A-12-19
SUBLOT NO.	STREET VOL.-PG. PERM PARCEL NO.

LEGEND

SANITARY MANHOLE	---○---	EXIST. ELEV. \rightarrow 100.0	PROF. ELEV. \rightarrow 100.0
STORM MANHOLE	---●---	AS BUILT ELEVATION	
INLET OR CATCH BASIN	---□---	INDICATES DIRECTION OF SURFACE DRAINAGE	
HYDRANT	---◇---		
EXISTING CONTOURS	---○---		
PROPOSED CONTOURS	---○---		

DESIGN CERTIFICATION


THIS PLAT WAS PREPARED BY ME, AND IS CORRECT TO THE BEST OF MY KNOWLEDGE AND BELIEF.

NAME: *Harry S. Jones, Jr.* SURVEYOR REGISTRATION NO. #6343

REVISIONS			PLAN PREPARED BY:		
NO.	DATE	BY	BABCOCK JONES & ASSOCIATES, INC.		
1	12/27/01	HJ	PAINESVILLE, OHIO		
2					
3			DRAWN BY T.R.	SCALE 1" = 40'	PHONE NO. 440-357-1811
4			CHK'D H.J.	DATE 12/17/01	DRAWING NO. 01-232
5			CREW CHIEF W.B.	APP'D H.J.	

"AS BUILT" CERTIFICATION
I, HEREBY CERTIFY THAT THE CIRCLED GRADES ARE EXISTING FINISH GRADES CHECKED IN THE FIELD ON _____, 20____ AND ARE CORRECT TO THE BEST OF MY KNOWLEDGE AND BELIEF.

REGISTERED SURVEYOR _____ REG. NO. _____

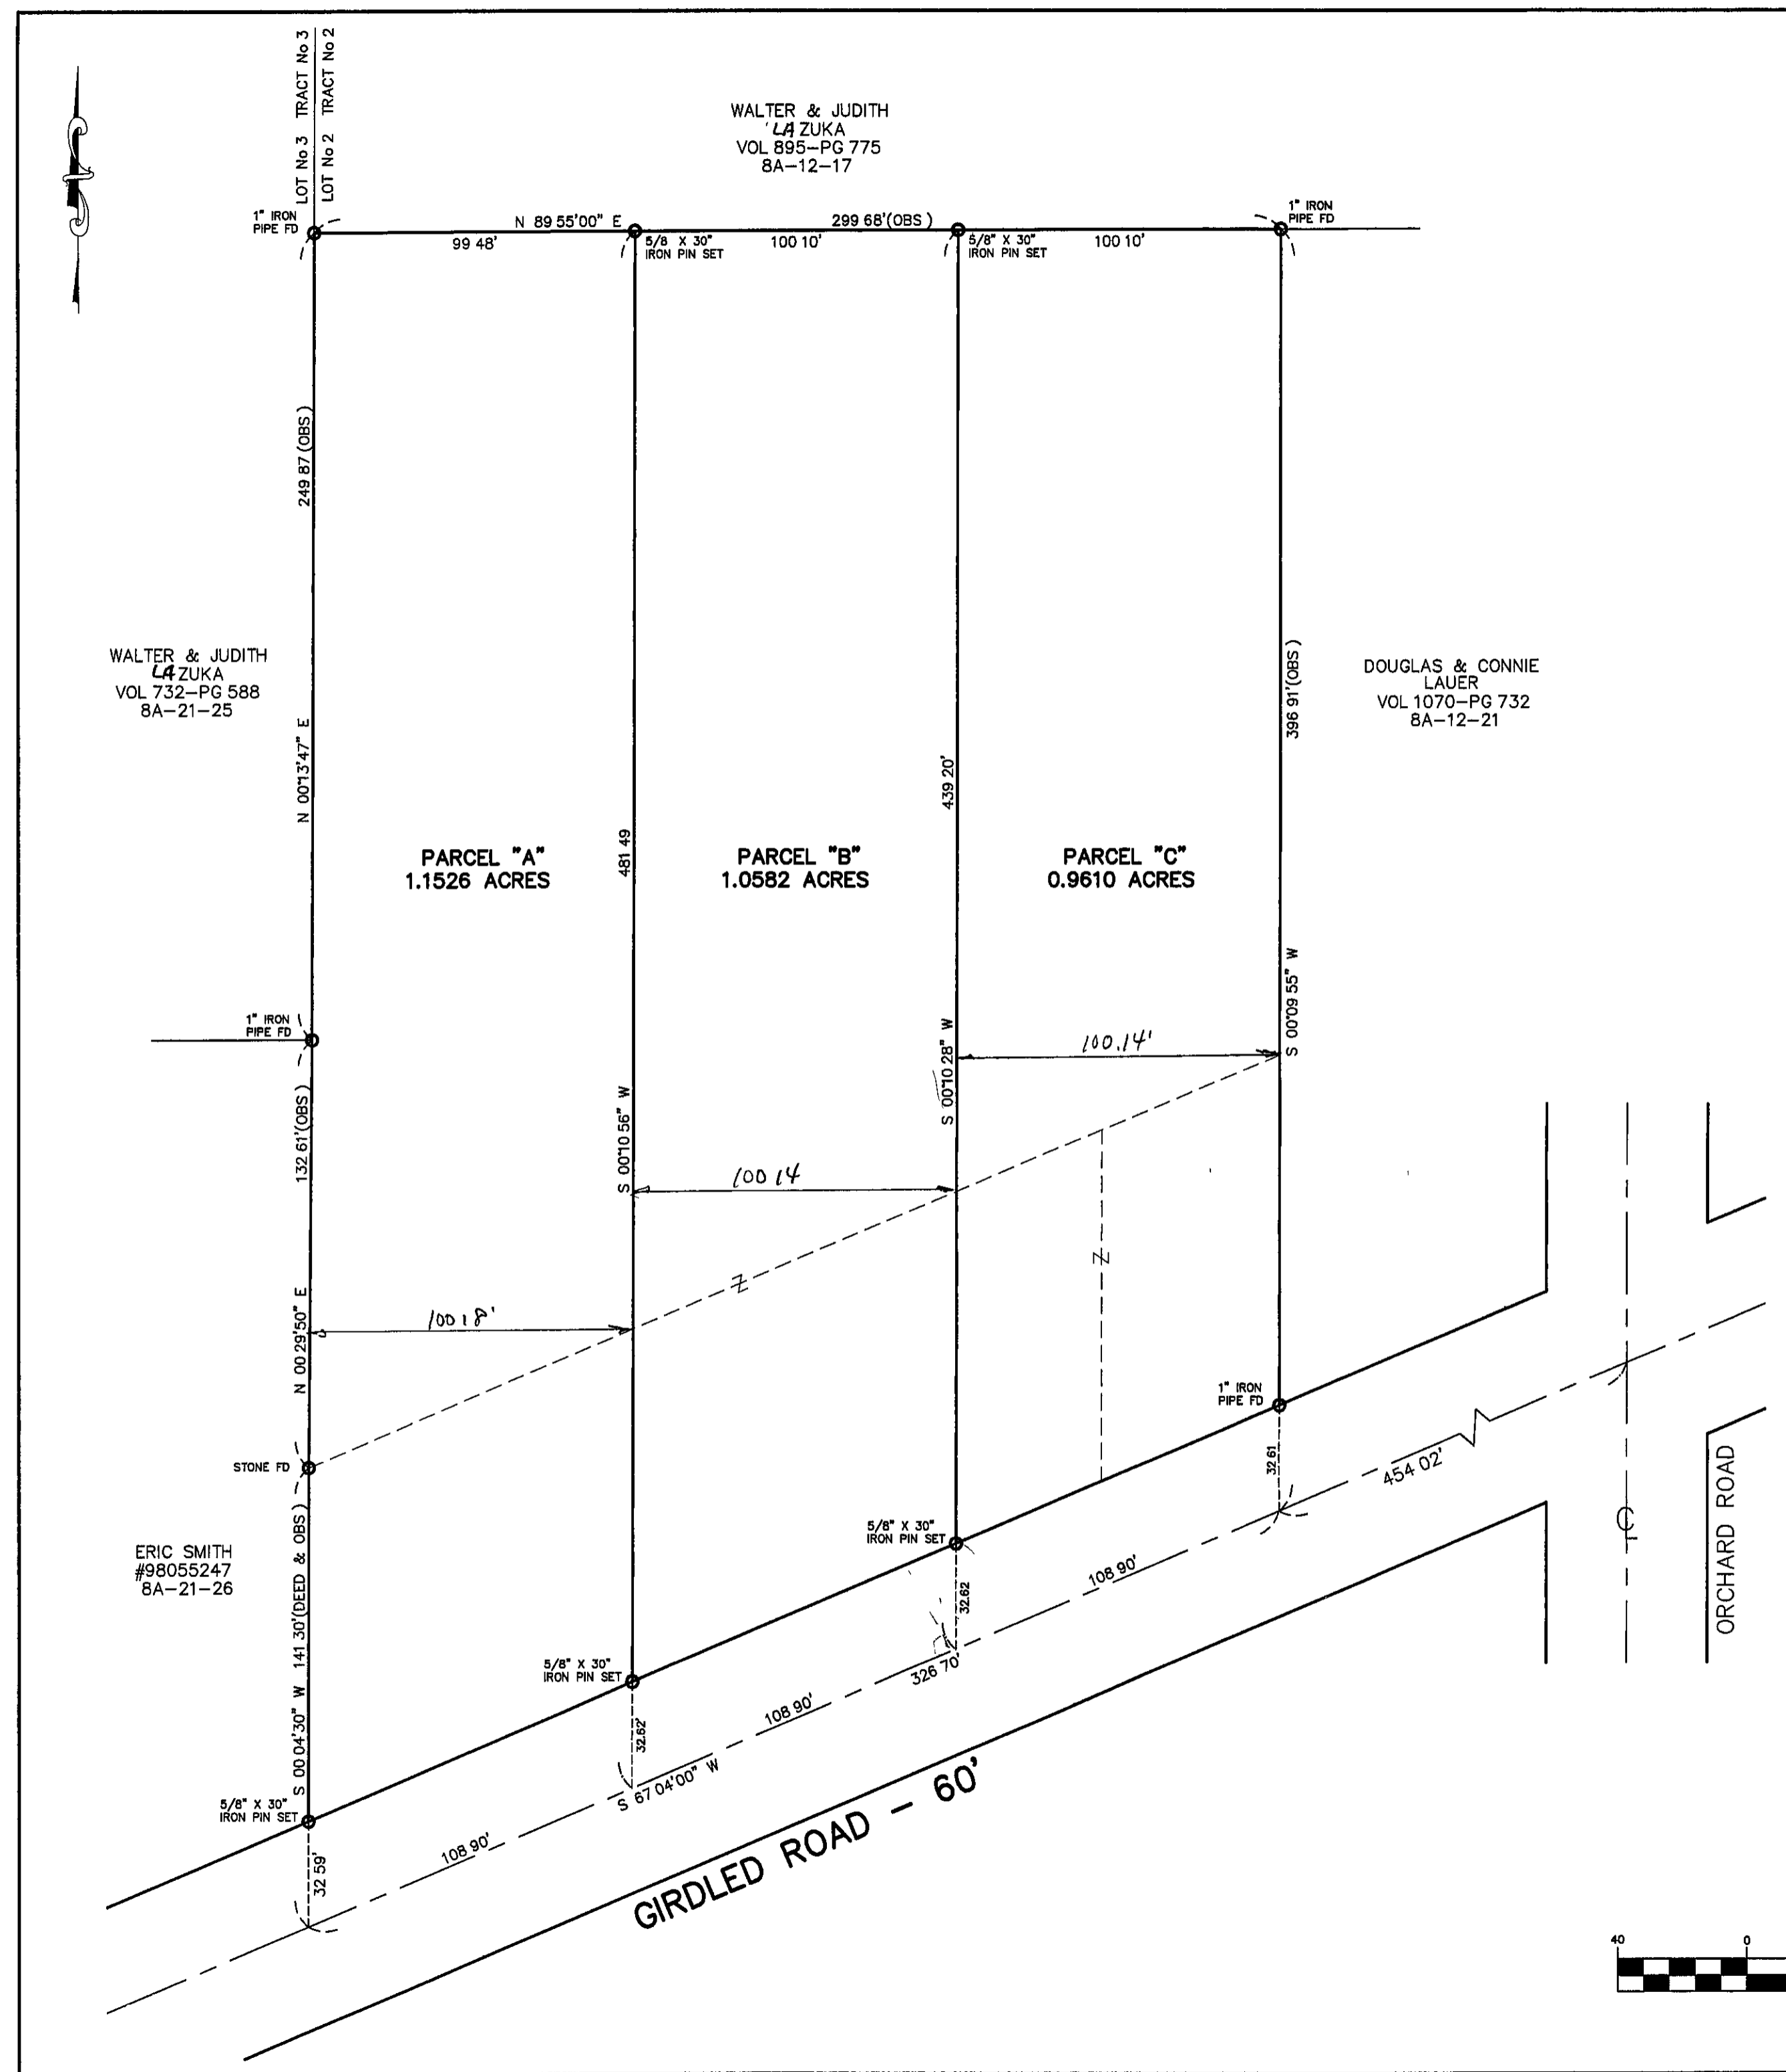

GRAPHIC SCALE

