


North  
Basis of Bearings  
Quail Hollow Subdivision #4  
Vol. 29, Pg. 7 LCPR

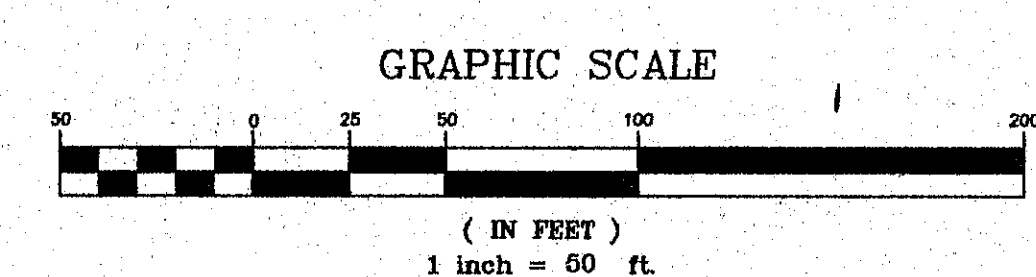


# Lot Split Plat

Situated in the Township of Concord, County of Lake and State of Ohio, Known as being part of Original Township Lots 2 and 3, Tract 2, Further known as being part of land conveyed to Quail Hollow Management, Inc. by Lake County Document # 200137929 / 990036416 and land conveyed to Pulte Homes of Ohio Corp. by Lake County Document # 200137931.

I hereby certify that this plat was prepared from a field survey made under my direct supervision. Monuments were found or set as indicated. Dimensions are expressed in feet and decimal parts thereof. Bearings refer to Plat of Quail Hollow Subdivision No. 4, recorded in Vol. 29, Pg. 7 L.C.P.R. All of which are correct to the best of my knowledge and belief. This plat was prepared in accordance with the provisions of Chapter 4733-37 of the Ohio Administrative Code. This plat was prepared without the benefit of an abstract of title and is subject to any state of facts revealed by a examination of the same.

*James R. Pegoraro, Jr.*  
James R. Pegoraro, Jr., P.S. #8150 4/2/02  
REGISTERED PROFESSIONAL SURVEYOR

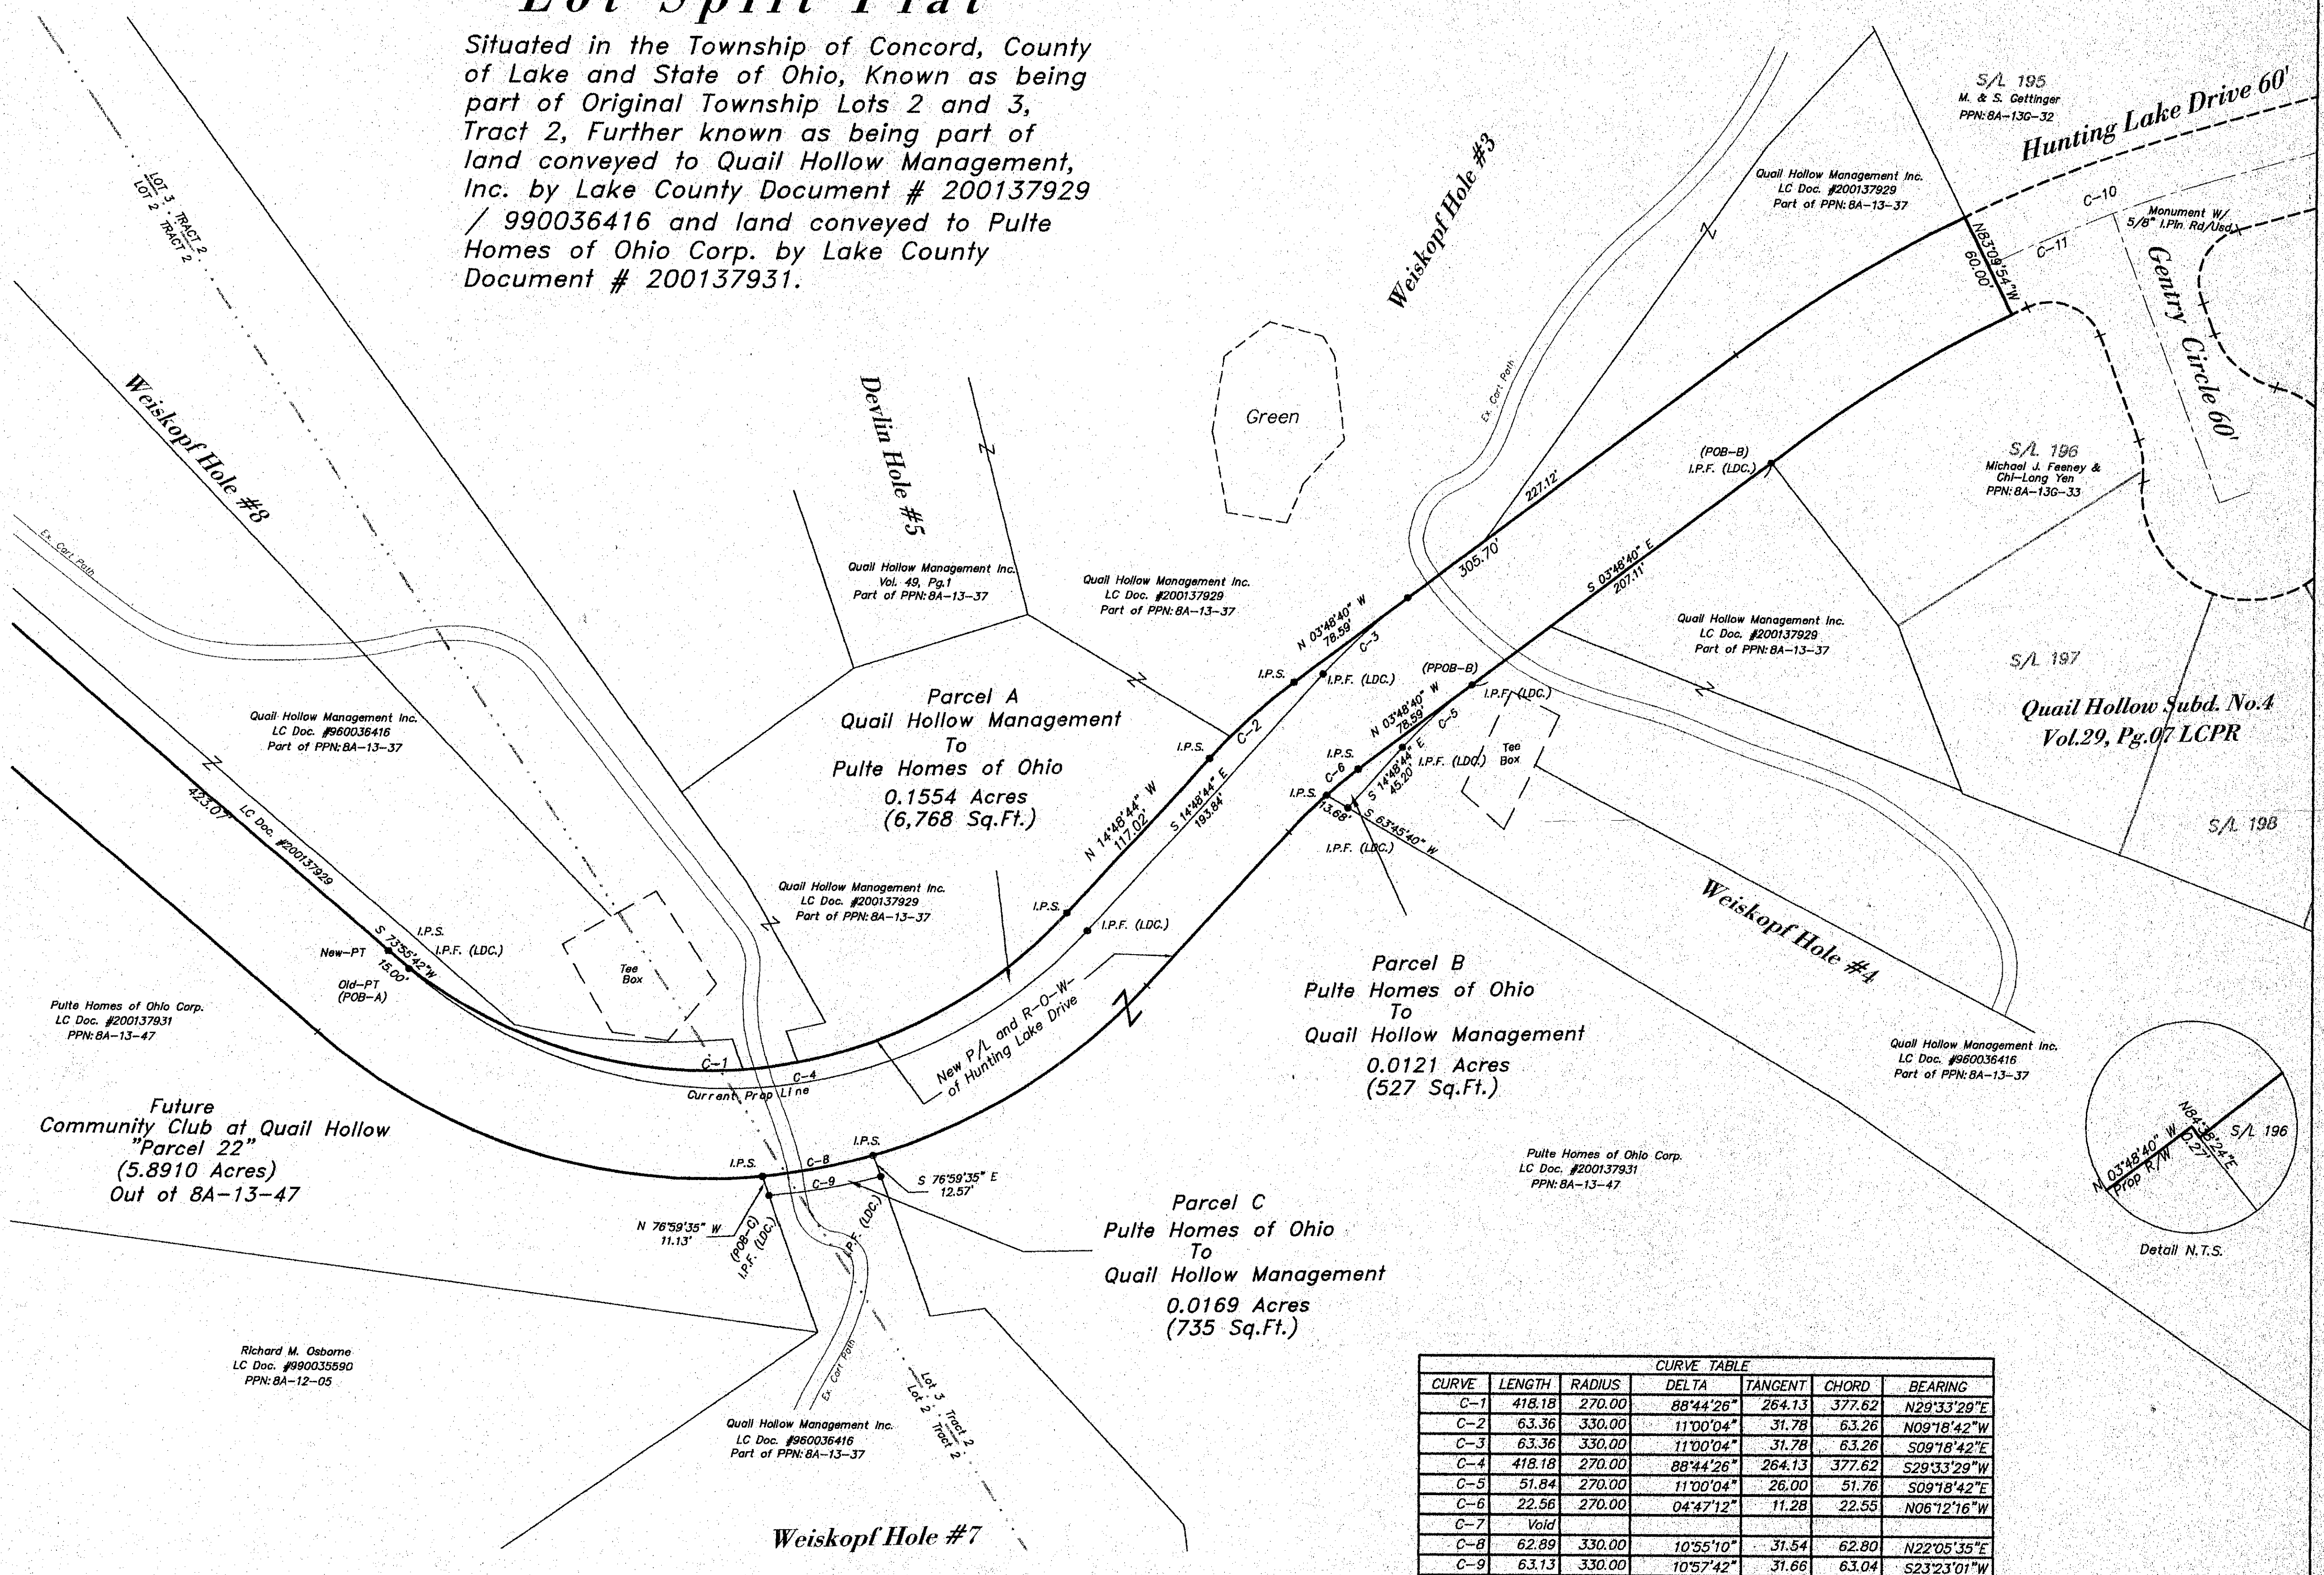

### LEGEND

- Iron Pin Found
- Iron Pipe Found
- Iron Pin Set
- Monument Box Found
- Monument Box Empty
- ▲ PK Set
- ⊙ PK Found
- ⊙ Stone Found
- Meas. = Measured
- Plat = Subdivision Plat
- D./M. = Deed & Measured
- ⊙ Drill Hole Found
- ⊙ Drill Hole Set
- Horizontal Control Point
- Vertical Control Point
- ⊙ Hub Found
- ⊙ Hub Set
- ⊙ Railroad Spike Found
- ⊙ Railroad Spike Set
- Dd = Deed
- Rec = Record
- Act = Actual

CURVE TABLE						
CURVE	LENGTH	RADIUS	DELTA	TANGENT	CHORD	BEARING
C-1	418.18	270.00	88°44'26"	264.13	377.62	N29°33'29"E
C-2	63.36	330.00	11°00'04"	31.78	63.26	N09°18'42"W
C-3	63.36	330.00	11°00'04"	31.78	63.26	S09°18'42"E
C-4	418.18	270.00	88°44'26"	264.13	377.62	S29°33'29"W
C-5	51.84	270.00	11°00'04"	26.00	51.76	S09°18'42"E
C-6	22.56	270.00	04°47'12"	11.28	22.55	N06°12'16"W
C-7	Void					
C-8	62.89	330.00	10°55'10"	31.54	62.80	N22°05'35"E
C-9	63.13	330.00	10°57'42"	31.66	63.04	S23°23'01"W

REV. No.	DATE	BY	CHK'D

**LAND DESIGN consultants**  
www.LDcinc.net  
ENGINEERS · PLANNERS · SURVEYORS

8585 East Avenue, Mentor, Ohio 44060  
TEL: (440) 255-8163 FAX: (440) 255-9275

1471 Leaz Industrial Park, Avon, Ohio 44011  
TEL: (440) 937-5661 FAX: (440) 937-5662

**Lot Split Plat**  
Quail Hollow Man. & Pulte Homes  
Concord Township - Lake County - Ohio

DATE: April 2, 2002  
SCALE: HOR. 1"=50'  
VERT. none  
FILENAME: HLD-Split  
COMPUTER: Jrp  
FIELD CREW:

Realignment of Hunting Lake Drive

SHEET 1 OF 1  
CONTRACT No. Pulth1-0102