
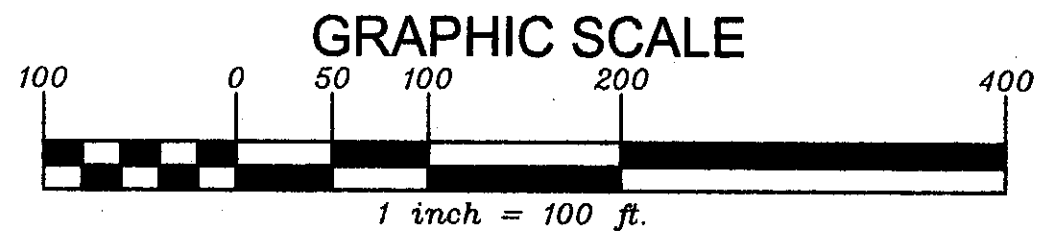


BASIS OF BEARINGS
ARE TO AN ASSUMED MERIDIAN AND
USED TO DEMOTE ANGLES ONLY.
CENTERLINE FAY ROAD N 64°00'00" E

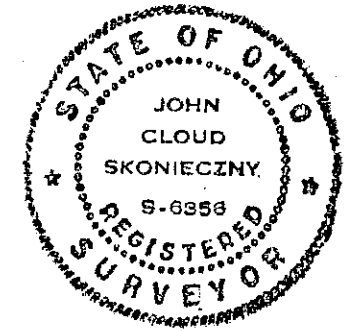

I CERTIFY THAT THIS PLAN
WAS PREPARED BY ME AND
IS CORRECT TO THE BEST OF
MY KNOWLEDGE AND BELIEF

John C. Skonieczny
REG. SURVEYOR #6356

JOHN C. SKONIECZNY
7739 VIEWMOUNT DR.
PAINESVILLE, OHIO 44077
PH. 352-7742

LOT SPLIT FOR: TENOMARANO		DRAWN BY: SWC
SCALE: 1" = 100'	APPROVED:	REVISED:
DATE: MAY 03		
BEING PART OF LOT 4 & 5, TRACT 2, P.P. No. 8A-15-12 AS RECORDED IN VOLUME 130 PAGE 804 IN THE LAKE COUNTY RECORDED OF DEEDS TOWNSHIP OF CONCORD - STATE OF OHIO - COUNTY OF LAKE		
DRAWING NUMBER JOB# 03-3693	03-2328	