


LOT - SPLIT PLAT

Situated in the Township of Concord, County of Lake and State of Ohio known as being part of Original Concord Township Lot 5, Tract 3, Further being part of land conveyed to David Hulderman by deed recorded in Volume 978, Page 1121 of Lake County Official Records

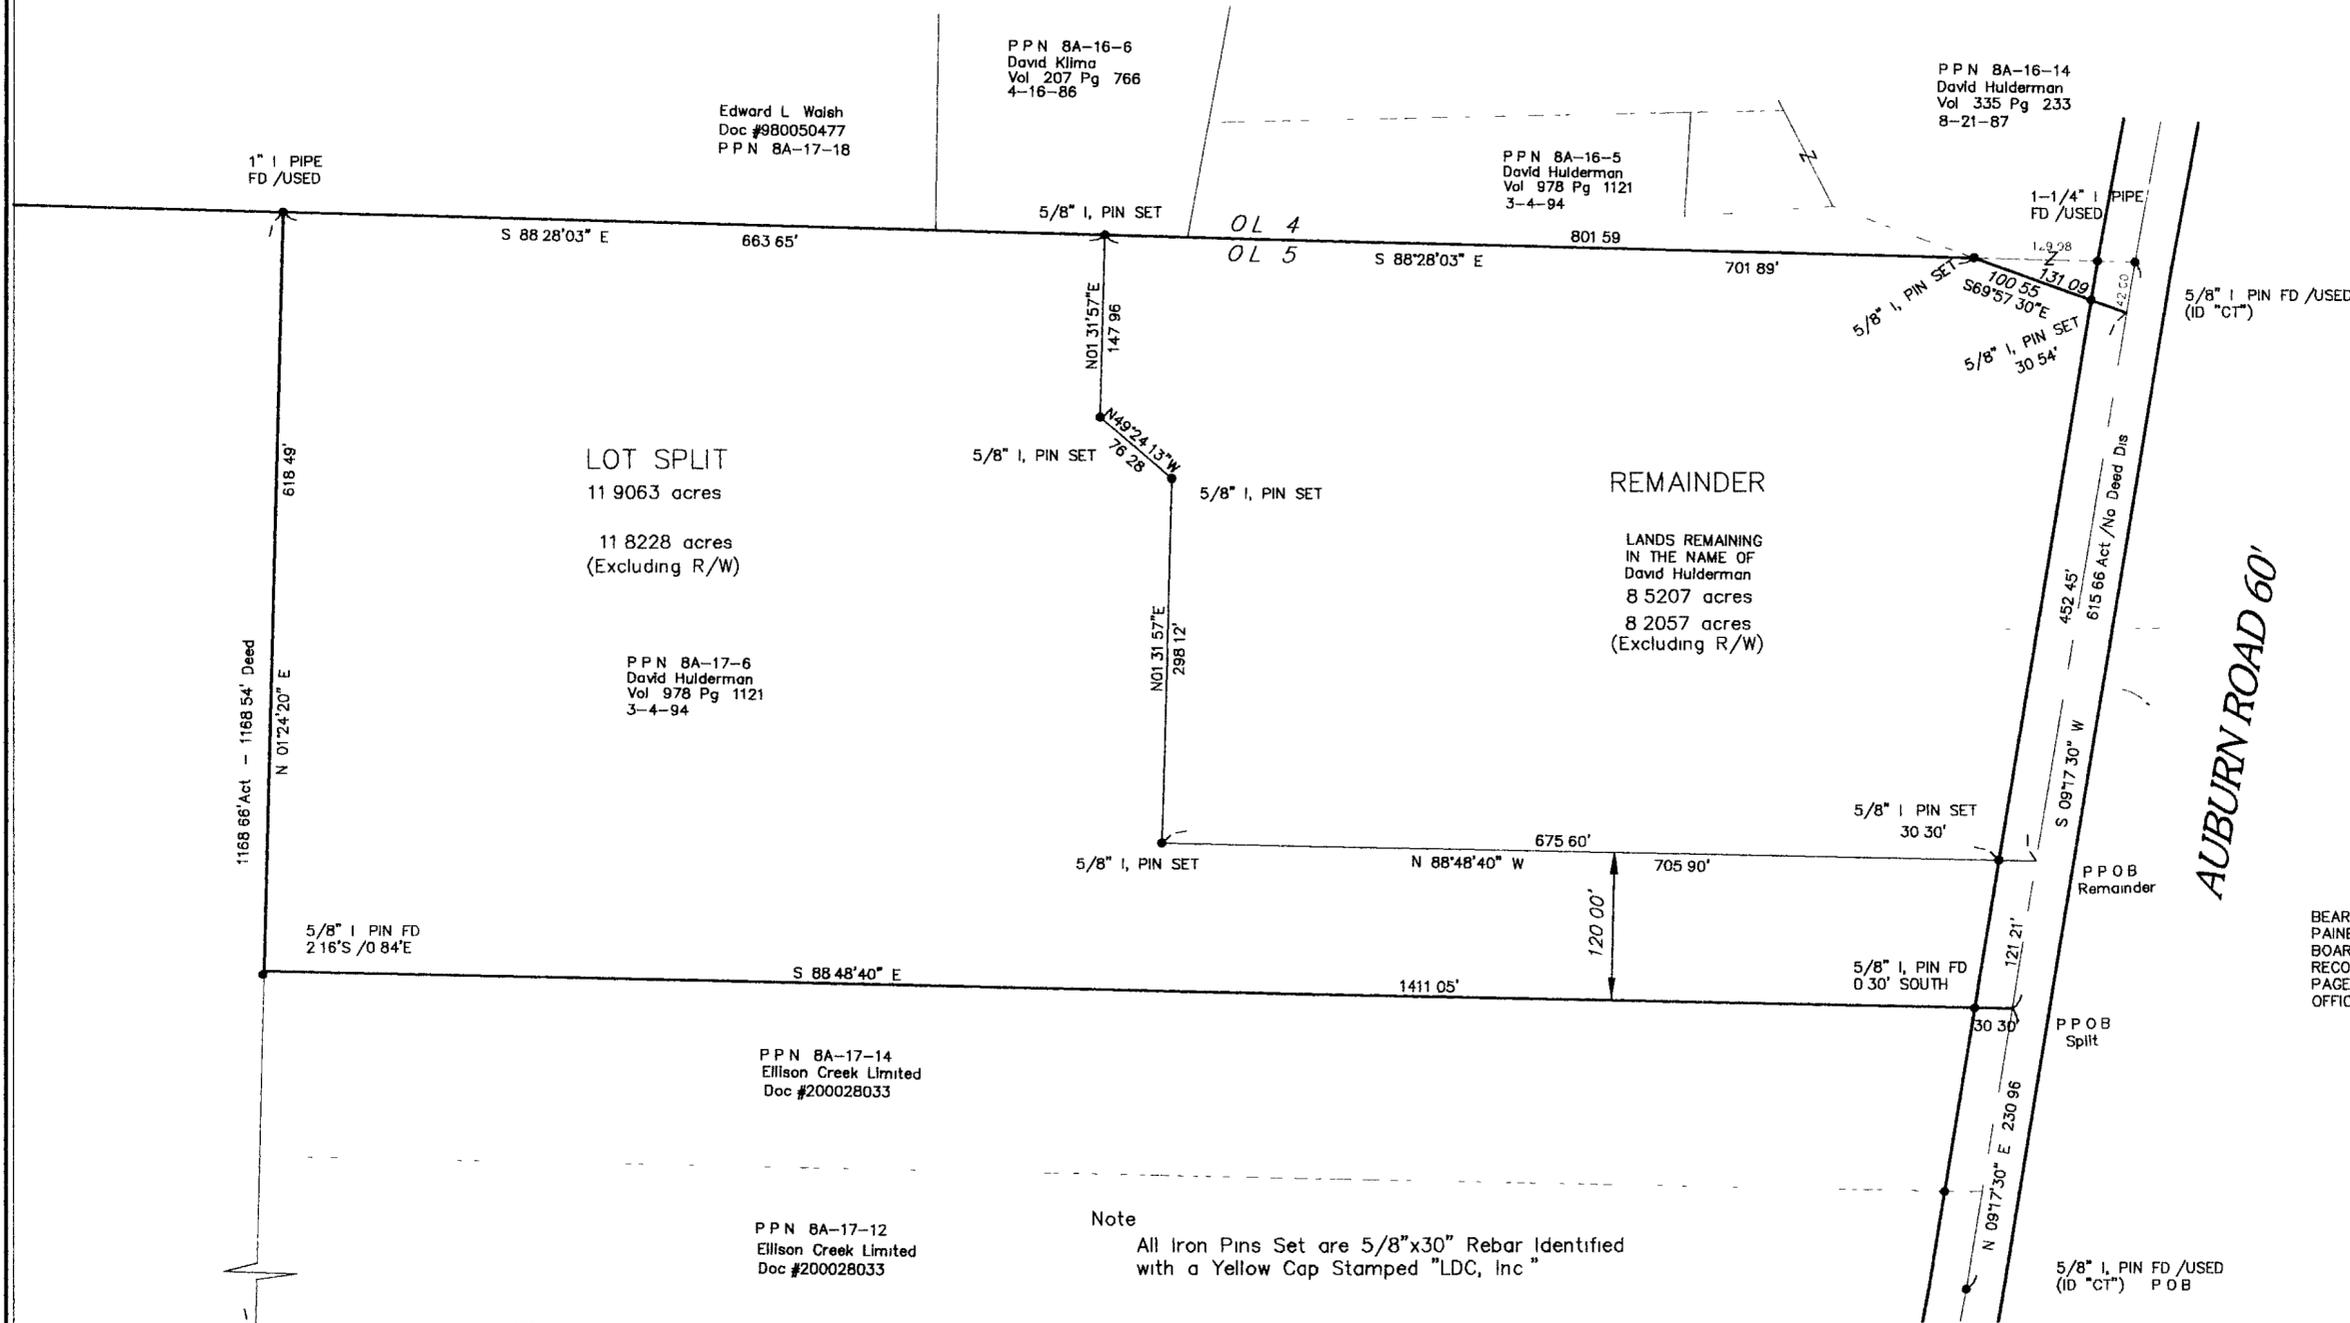


BEARINGS REFER TO DEED FOR PAINESVILLE TOWNSHIP LOCAL BOARD OF EDUCATION RECORDED IN VOLUME 567, PAGE 135 OF LAKE COUNTY OFFICIAL RECORDS

Note
All Iron Pins Set are 5/8"x30" Rebar Identified with a Yellow Cap Stamped "LDC, Inc"



I HEREBY CERTIFY THAT THIS PLAT WAS PREPARED FROM A FIELD SURVEY MADE UNDER MY DIRECT SUPERVISION MONUMENTS WERE FOUND OR SET AS INDICATED. DIMENSIONS ARE EXPRESSED IN FEET AND DECIMAL PARTS THEREOF BEARINGS REFER TO DEED VOLUME 565 PAGE 304 OF LAND CONVEYED TO P.VILLE BOARD/ED ANGLES ONLY ALL OF WHICH ARE CORRECT TO THE BEST OF MY KNOWLEDGE AND BELIEF

Richard A. Thompson, Jr. 53021
Richard A. Thompson, Jr P S 7388

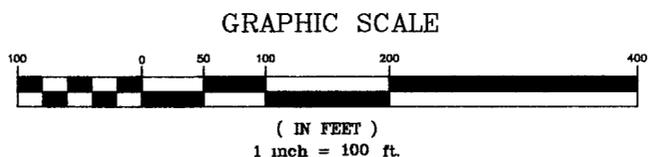

PPN 8A-17-10
Painesville Twp, Local Board of Education
Vol 565, Pg 304

DRAWN BY	Jrp	DATE	Dec 12, 2000
CHECKED BY	Rat	DRAWING NO.	Huld-L S 120
JOB NO	Ellic1-0001	SHEET	1 OF 1