


W:\012\12006\12006.dwg, 4/7/2012 8:30:18 AM, Copyright Barrington Consulting Group

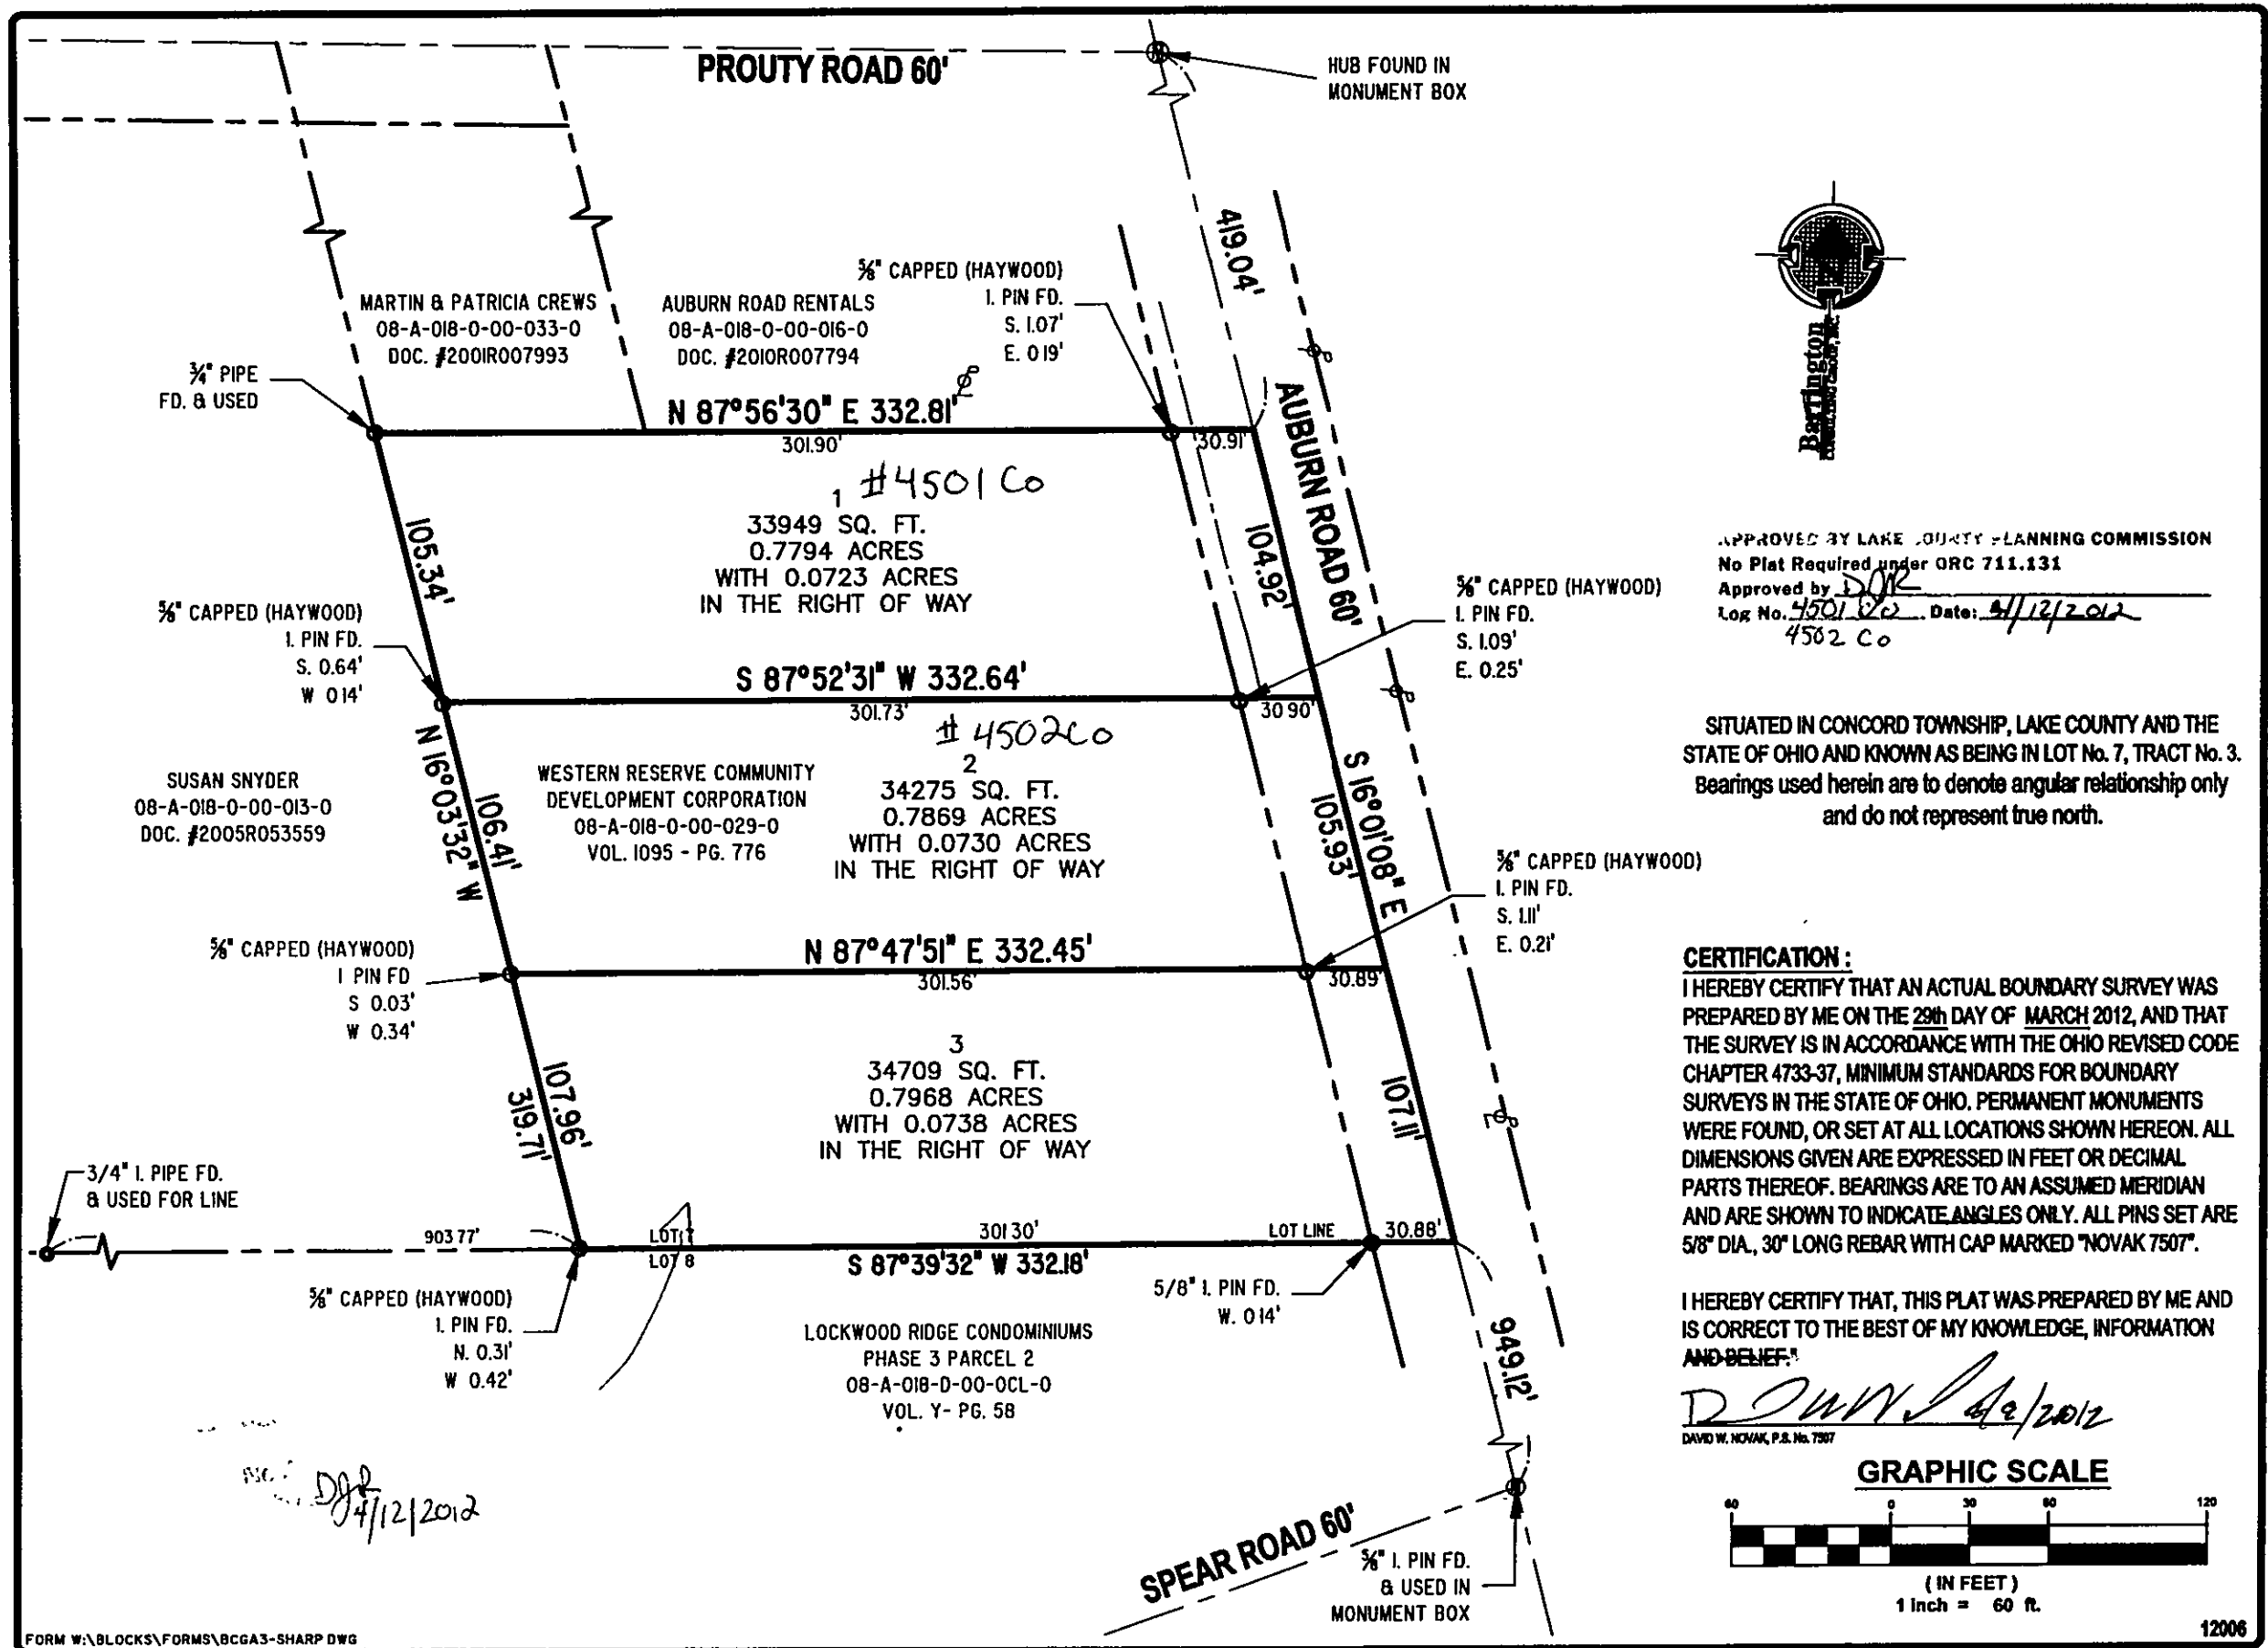


APPROVED BY LAKE COUNTY PLANNING COMMISSION  
 No Plat Required under ORC 711.131  
 Approved by DWR  
 Log No. 4501 Co Date: 4/12/2012  
4502 Co

SITUATED IN CONCORD TOWNSHIP, LAKE COUNTY AND THE  
 STATE OF OHIO AND KNOWN AS BEING IN LOT No. 7, TRACT No. 3.  
 Bearings used herein are to denote angular relationship only  
 and do not represent true north.

**CERTIFICATION:**  
 I HEREBY CERTIFY THAT AN ACTUAL BOUNDARY SURVEY WAS  
 PREPARED BY ME ON THE 28th DAY OF MARCH 2012, AND THAT  
 THE SURVEY IS IN ACCORDANCE WITH THE OHIO REVISED CODE  
 CHAPTER 4733-37, MINIMUM STANDARDS FOR BOUNDARY  
 SURVEYS IN THE STATE OF OHIO. PERMANENT MONUMENTS  
 WERE FOUND, OR SET AT ALL LOCATIONS SHOWN HEREON. ALL  
 DIMENSIONS GIVEN ARE EXPRESSED IN FEET OR DECIMAL  
 PARTS THEREOF. BEARINGS ARE TO AN ASSUMED MERIDIAN  
 AND ARE SHOWN TO INDICATE ANGLES ONLY. ALL PINS SET ARE  
 5/8" DIA., 30" LONG REBAR WITH CAP MARKED "NOVAK 7507".

I HEREBY CERTIFY THAT, THIS PLAT WAS PREPARED BY ME AND  
 IS CORRECT TO THE BEST OF MY KNOWLEDGE, INFORMATION  
 AND BELIEF.  
D. W. Novak 4/2/2012  
 DAVID W. NOVAK, P.S. No. 7507

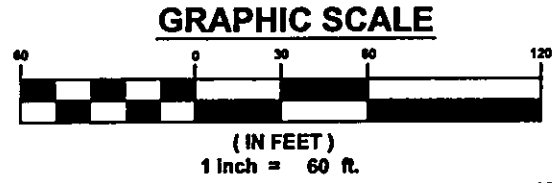

REVISIONS	BY

**Barrington**  
 CONSULTING GROUP, INC.  
 9114 TYLER BLVD., MENTOR, OHIO 44069  
 PHONE 440.285.1160 FAX 440.285.1263  
 www.BarringtonCGI.com



**BOUNDARY SURVEY/LOT SPLIT**  
 AUBURN ROAD CONCORD, OHIO 44077  
 WRDC - SABRINA WAYTES

DATE	4/04/2012
CHECKED	DWN
BY	DWN
DATE	4/04/2012
SCALE	1" = 60'
JOB NO.	12006
SHEET	1

12006