


SA-18A-1

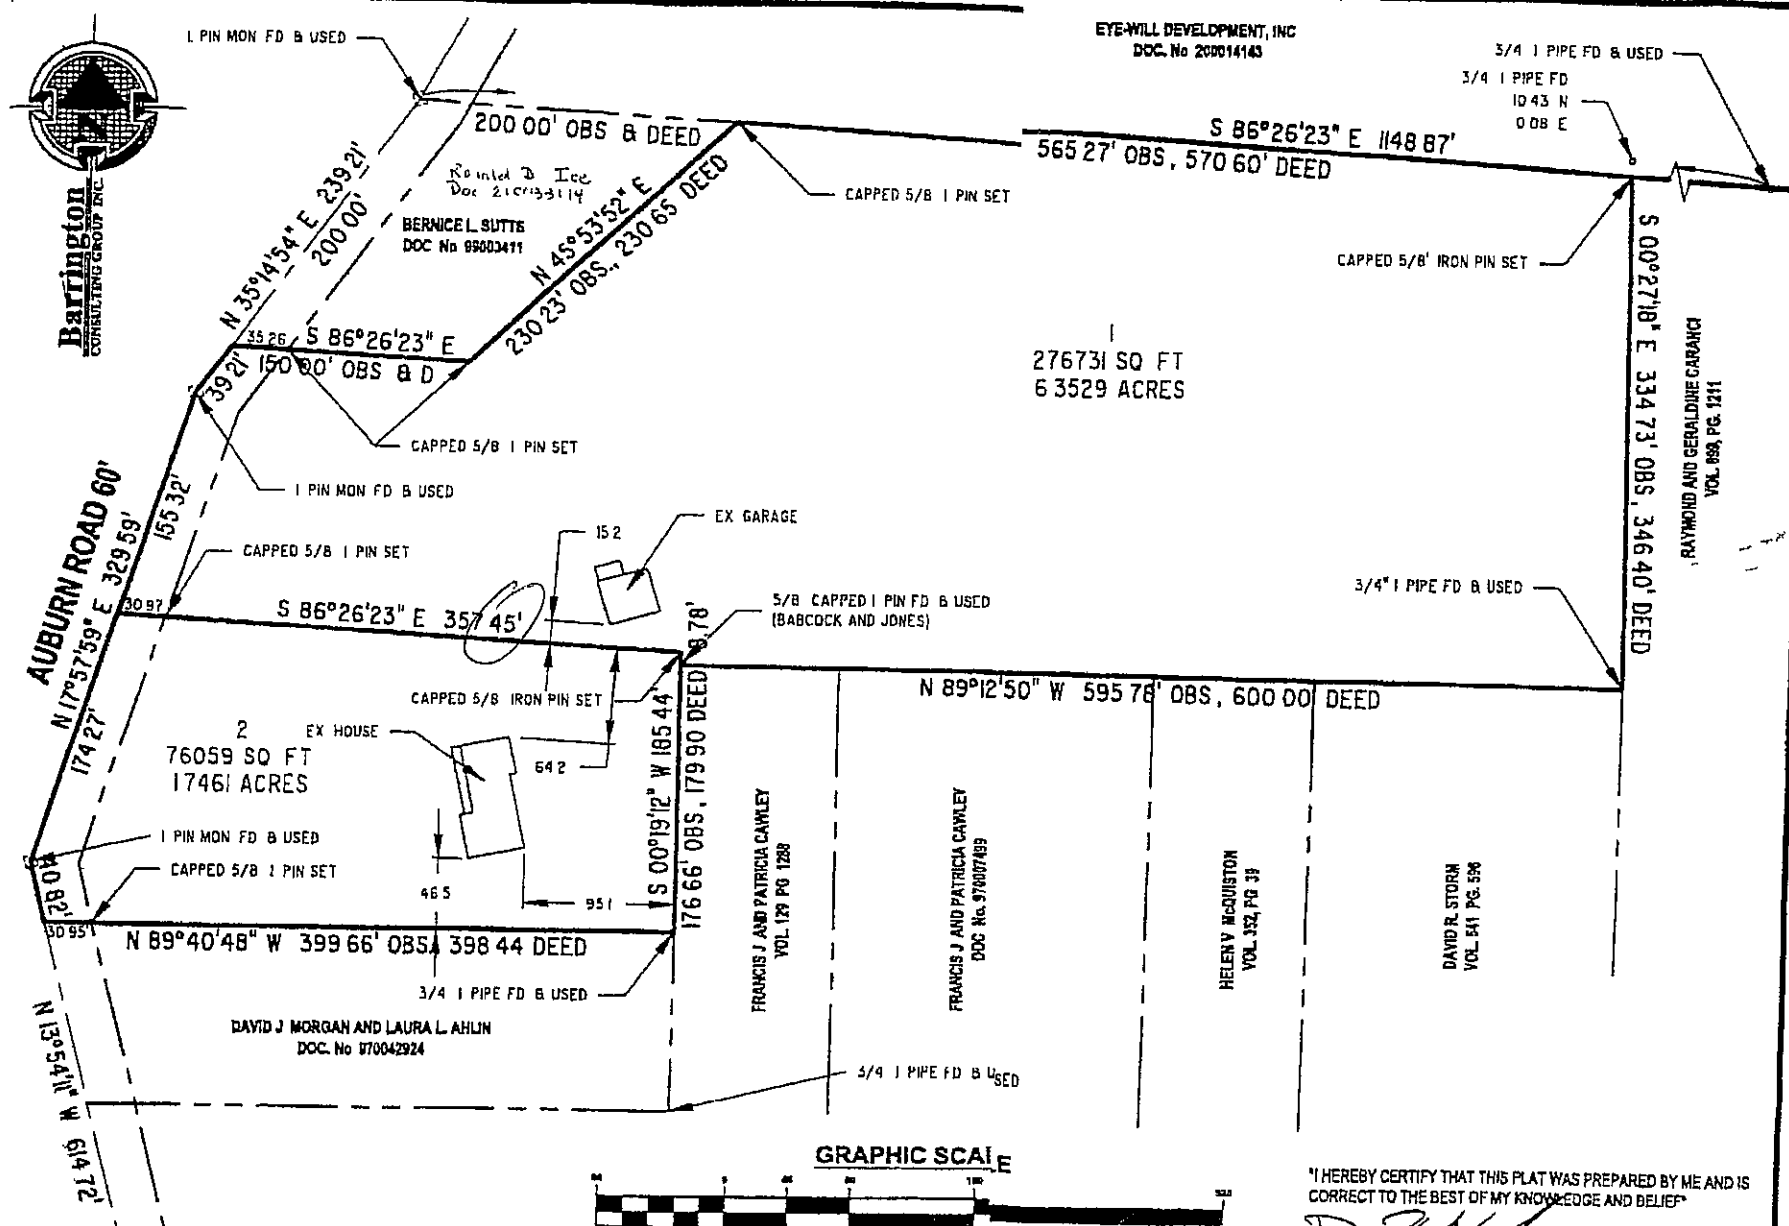

NO.	DESCRIPTION	BY

**Barrington**  
CONSULTING GROUP, INC.  
1044 WESTERN PARKWAY, SUITE 10  
WILLOUGHBY, OHIO 44094  
PHONE 440.946.1100 FAX 440.946.1105



**LOT SPLIT**  
688 AUBURN ROAD, CONCORD, OHIO  
P.P. No. SA-18A-1  
EYE WILL DEVELOPMENT, INC

D.W. NOVAK  
CHECKED  
DATE  
JULY 31 2001  
SCALE  
1" = 80'  
00049  
111

EXHIBIT   6  

GRAPHIC SCALE



(IN FEET)  
1 inch = 80 ft.

"I HEREBY CERTIFY THAT THIS PLAT WAS PREPARED BY ME AND IS CORRECT TO THE BEST OF MY KNOWLEDGE AND BELIEF"

*D.W. Novak*

DAVID W. NOVAK, P.E. No. 7507

00049