
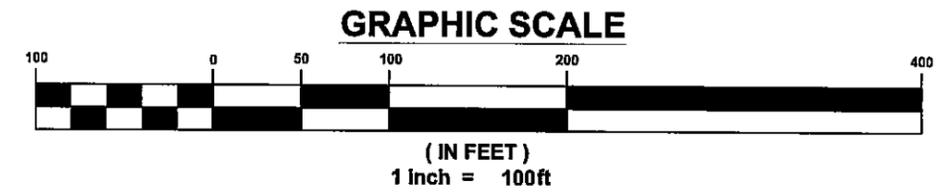


\2000\00049\Caranci\FINAL dwg Wed Oct 31 11 43 47 2001 Copyright Barrington Consulting Group Inc

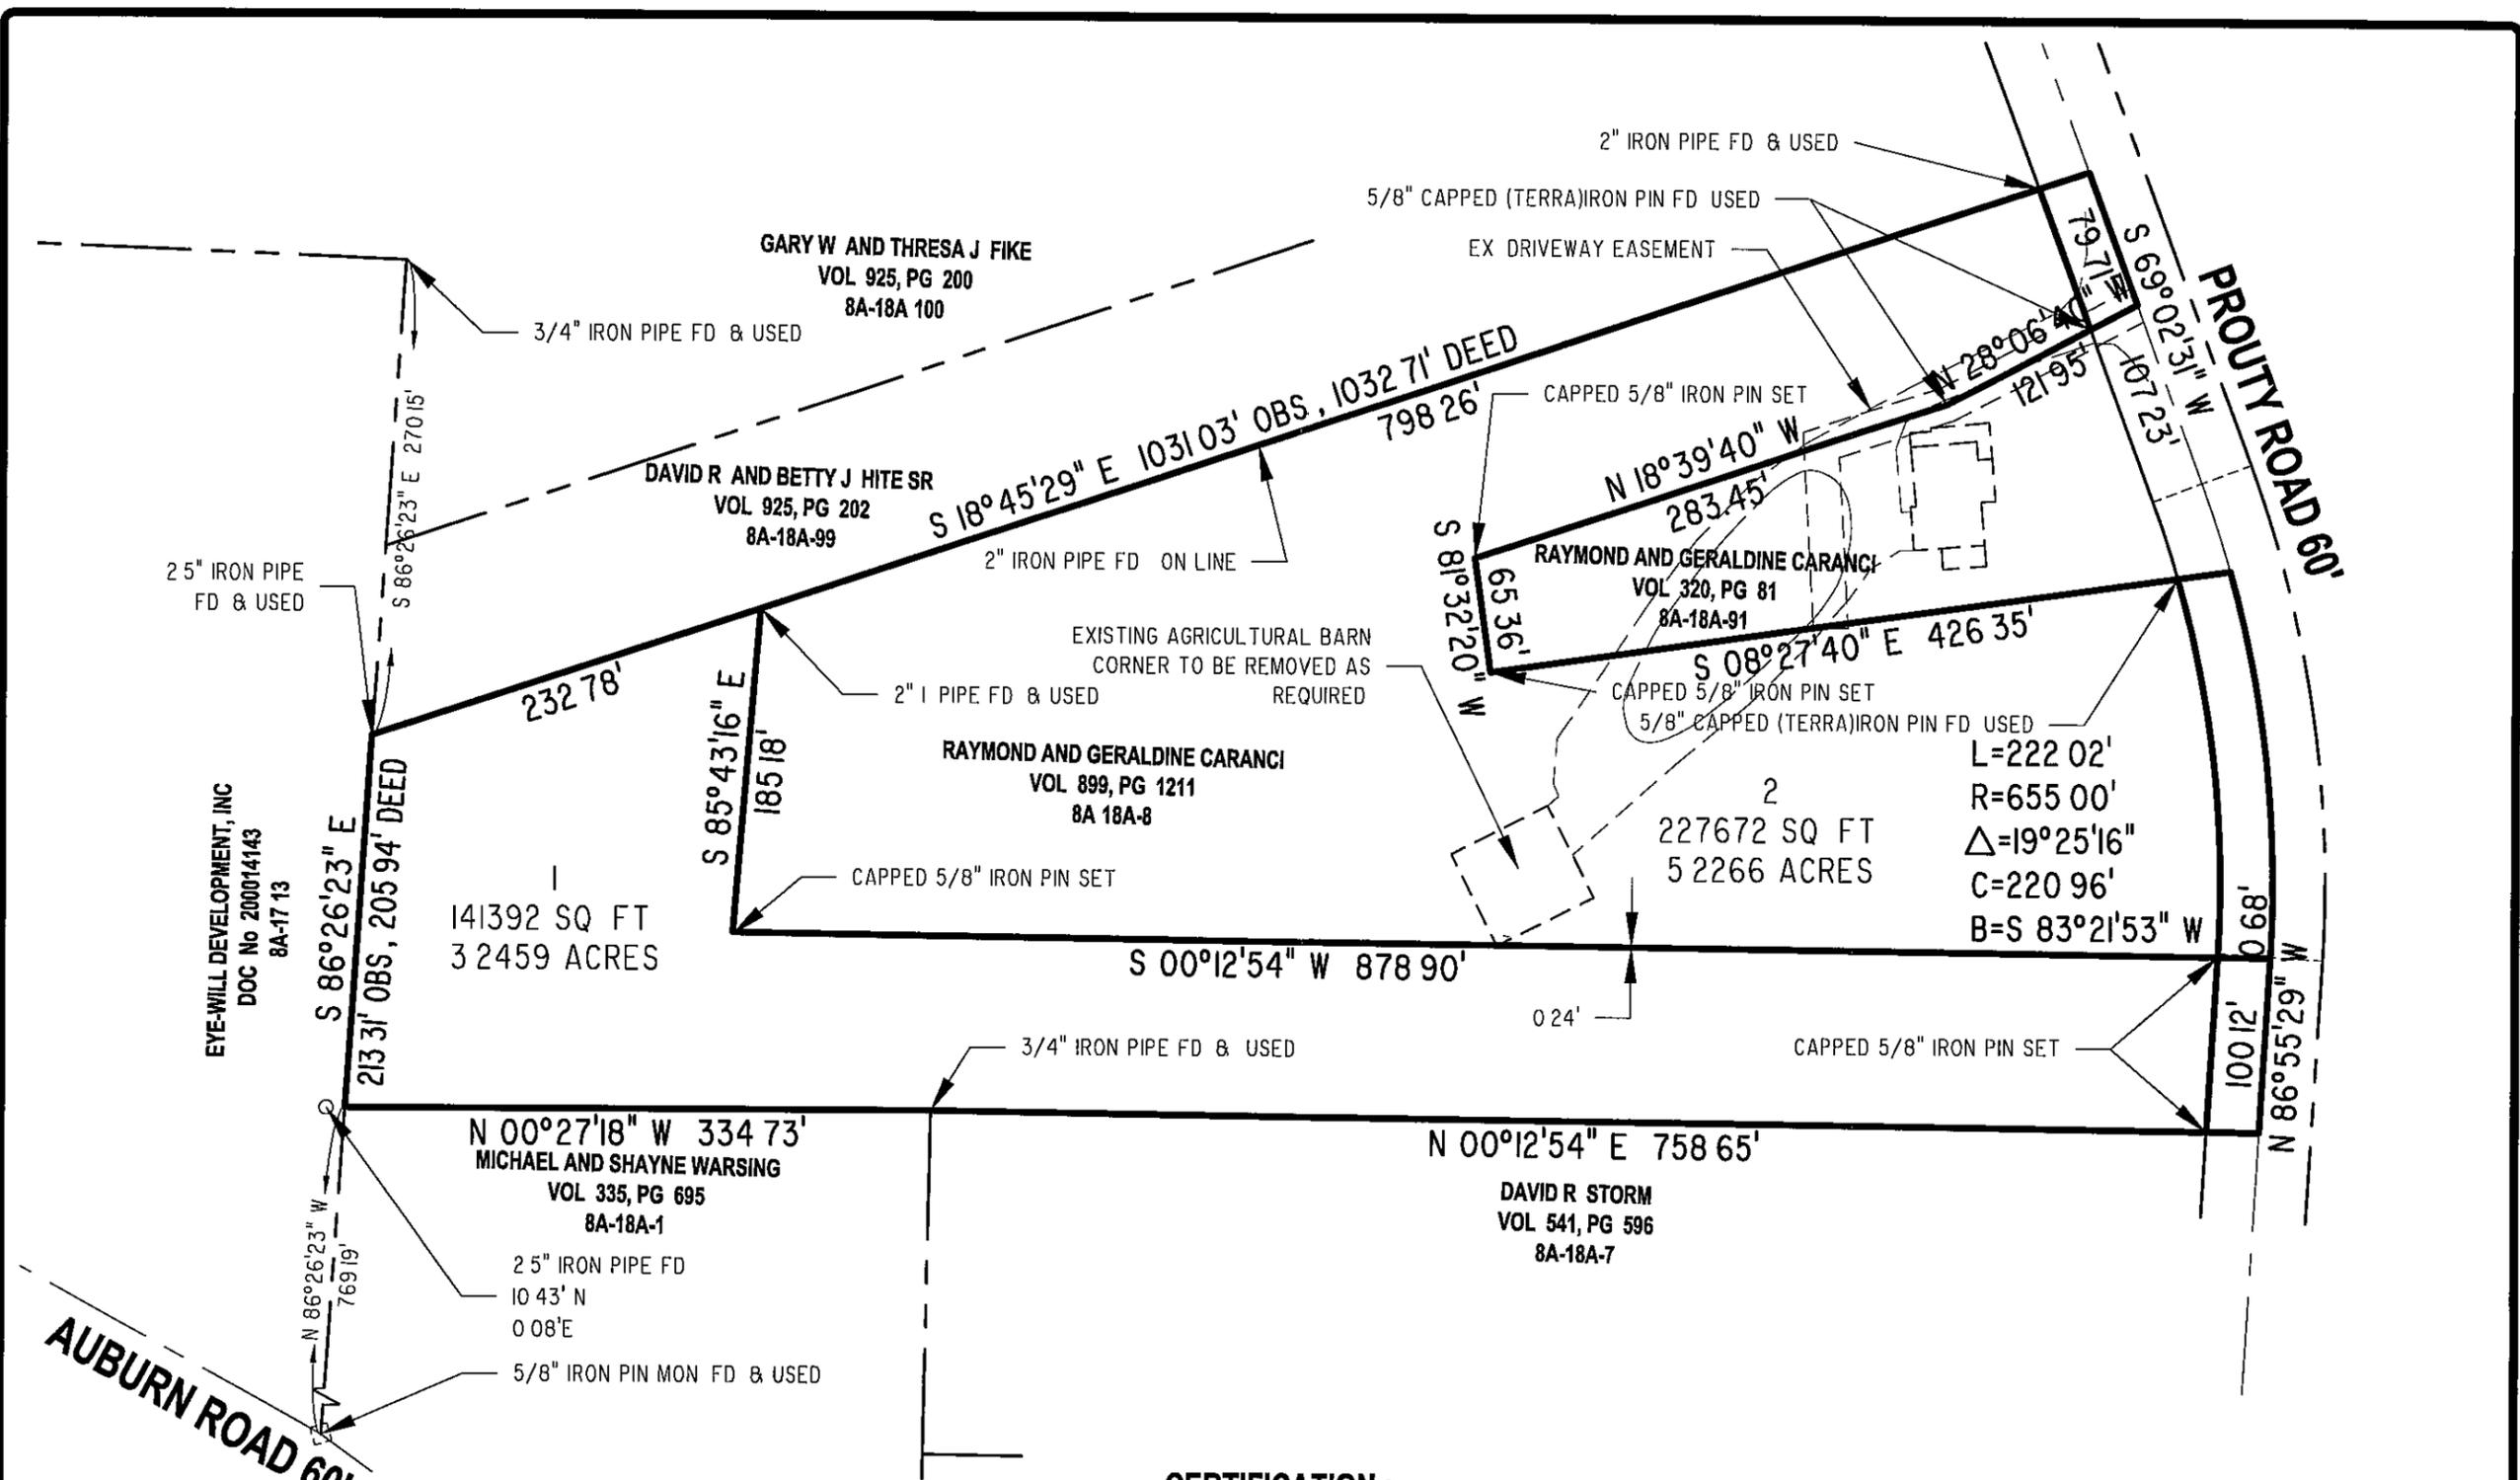

CERTIFICATION :

I HEREBY CERTIFY THAT AN ACTUAL BOUNDARY SURVEY WAS PREPARED BY ME ON THE 25th DAY OF OCTOBER, 2001, AND THAT THE SURVEY IS IN ACCORDANCE WITH THE OHIO REVISED CODE CHAPTER 4733-37, MINIMUM STANDARDS FOR BOUNDARY SURVEYS IN THE STATE OF OHIO PERMANENT MONUMENTS WERE FOUND, OR SET AT ALL LOCATIONS SHOWN HEREON ALL DIMENSIONS GIVEN ARE EXPRESSED IN FEET OR DECIMAL PARTS THEREOF BEARINGS ARE TO AN ASSUMED MERIDIAN AND ARE SHOWN TO INDICATE ANGLES ONLY ALL PINS SET ARE 5/8" DIA , 30" LONG REBAR WITH CAP MARKED "NOVAK 7507"

I HEREBY CERTIFY THAT, THIS PLAT WAS PREPARED BY ME AND IS CORRECT TO THE BEST OF MY KNOWLEDGE, INFORMATION AND BELIEF "

David W. Novak
DAVID W NOVAK P S No 7507

REVISIONS	BY

Barrington
CONSULTING GROUP, INC
38342 WESTERN PARKWAY, SUITE 10
WILLOUGHBY, OHIO 44094
PHONE 440.946.1761 FAX 440.918.0486



LOT SPLIT
11095 PROUTY ROAD, CONCORD TWP., OHIO 44077
P P 8A-18A-8
EYE-WILL DEVELOPMENT, INC

DRAWN	D W NOVAK
CHECKED	DWN
DATE	OCT 26, 2001
SCALE	1" = 100'
JOB NO	00049
SHEET	111
OF	111 SHEETS