


W:\2000\00049\thompson\EYE-WILL IVAN EYE LOT SPLIT.dwg, 04/14/2003 04:42:46 PM, Copyright Barrington Consulting Group

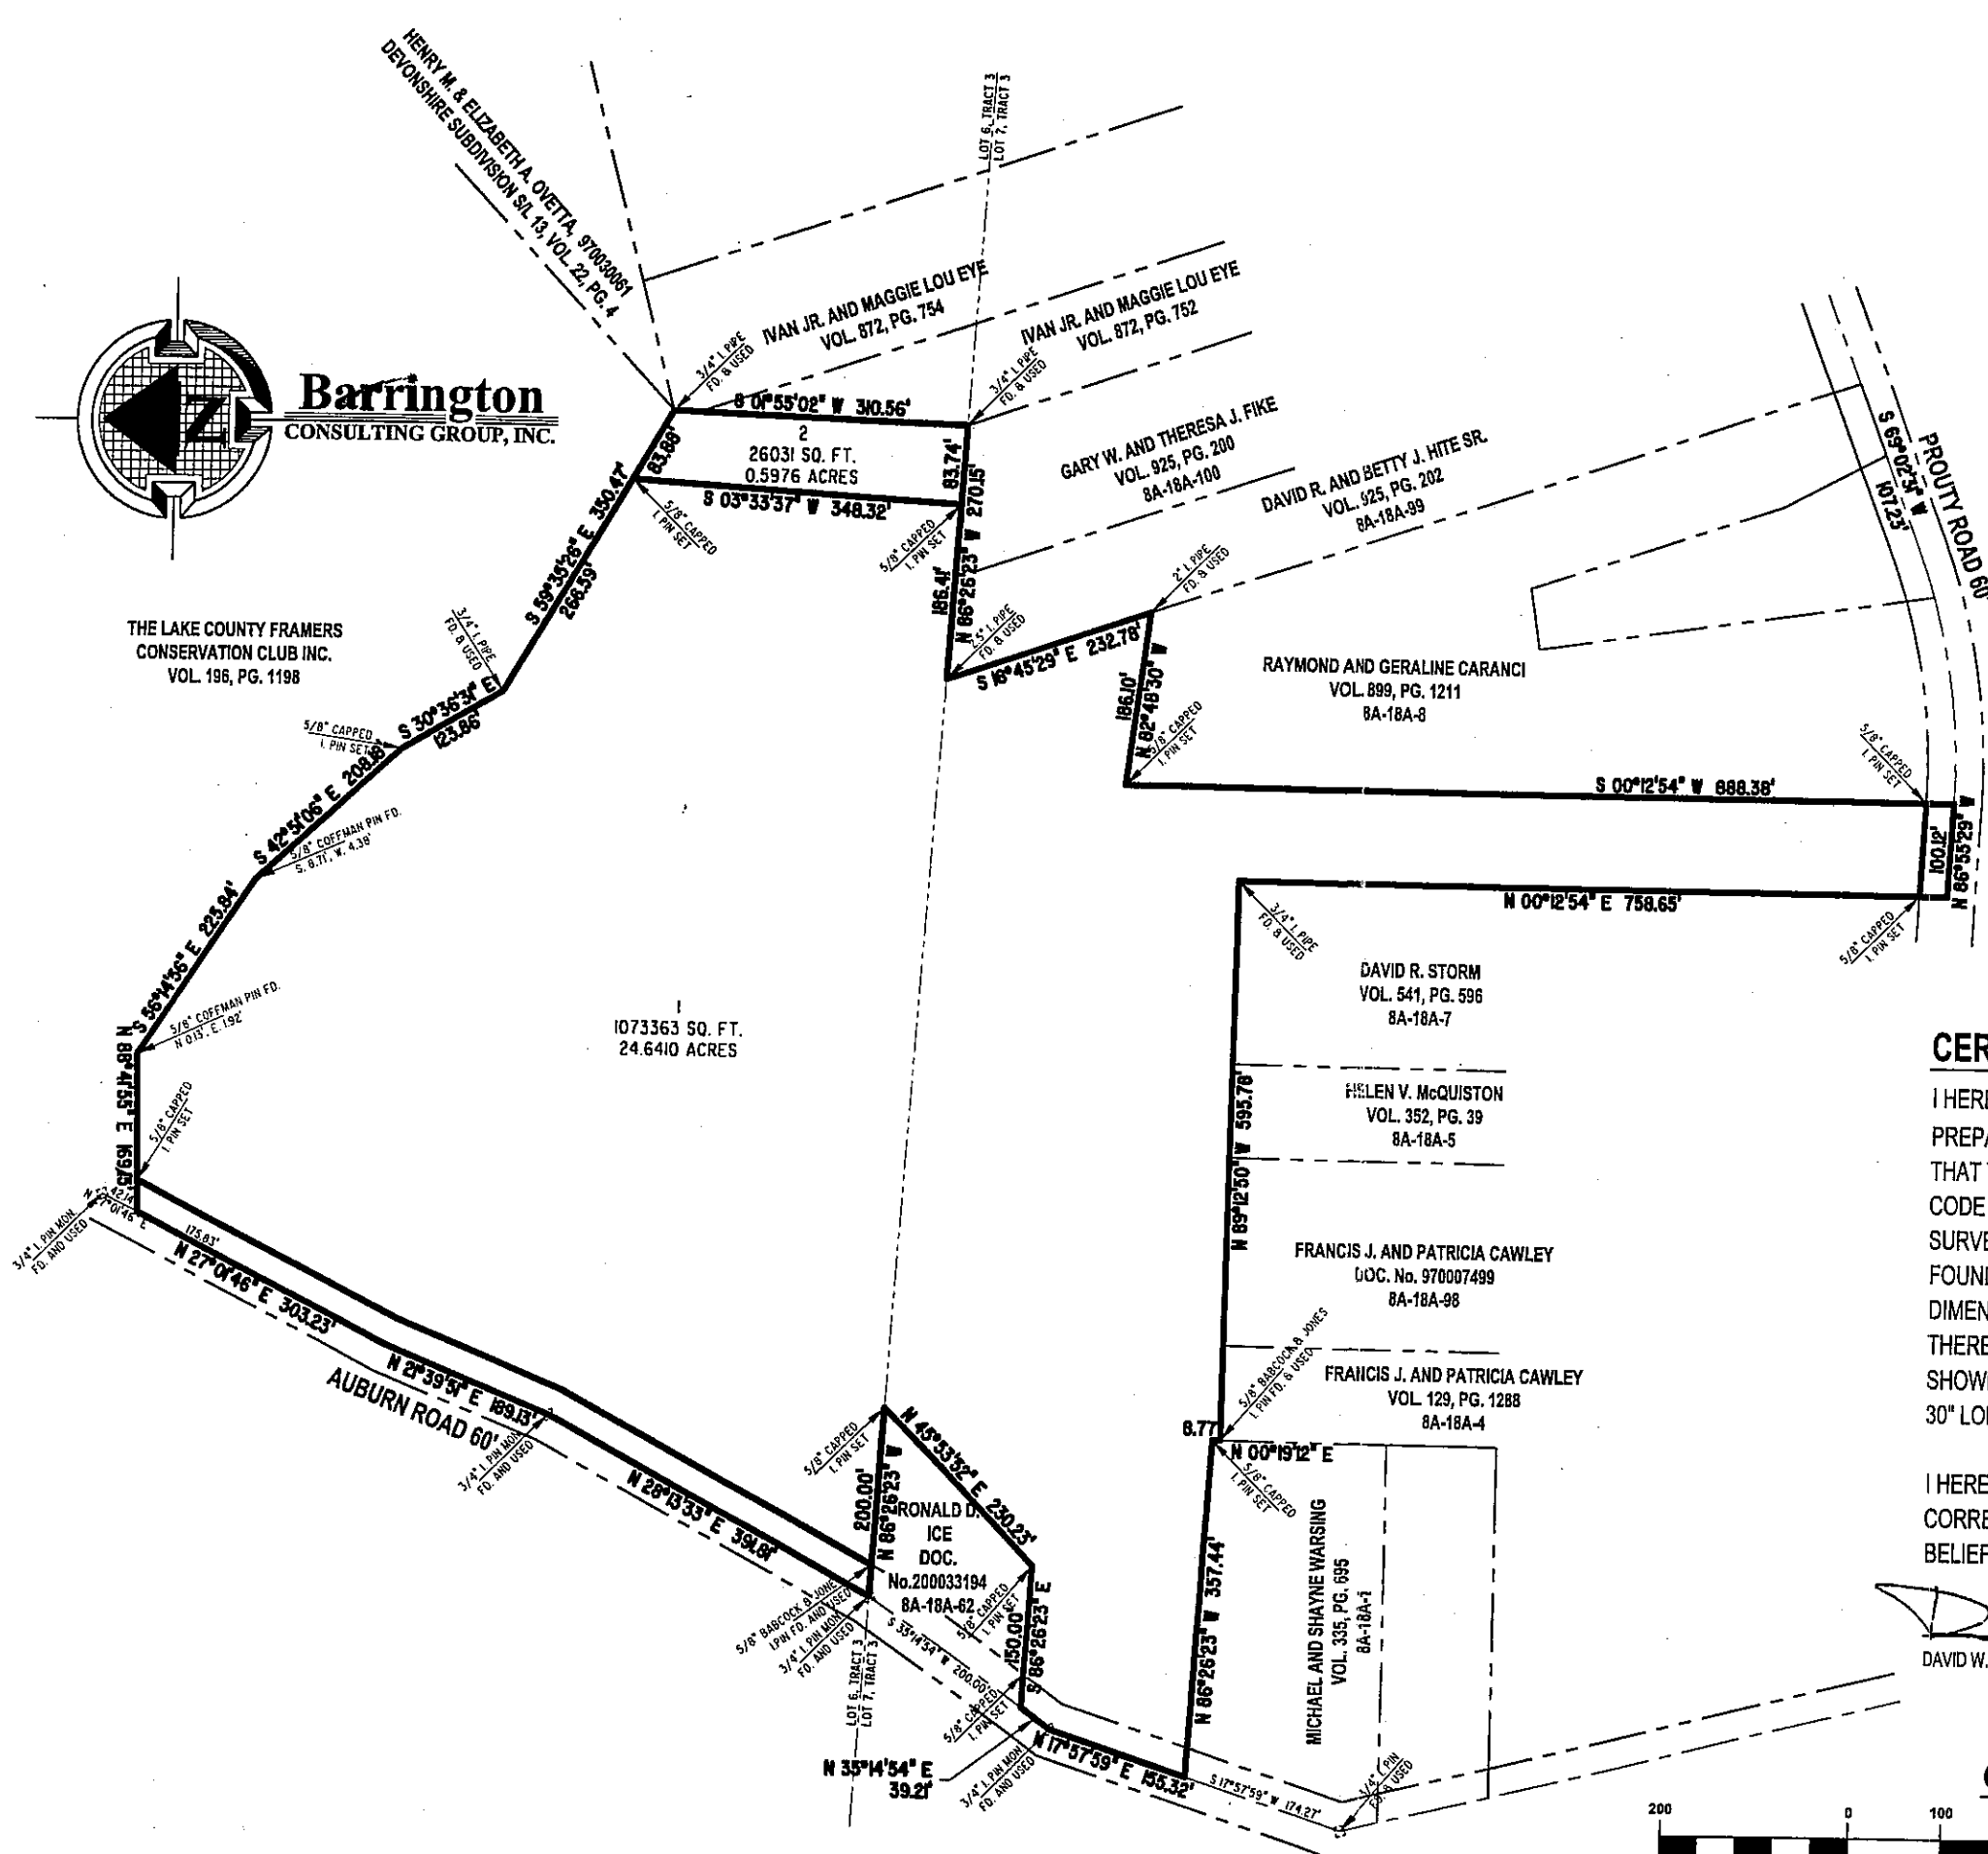

THE LAKE COUNTY FRAMERS
CONSERVATION CLUB INC.
VOL. 196, PG. 1198

1073363 SQ. FT.
24.6410 ACRES


Situated in the Township of
Concord, County of Lake and
State of Ohio and known as
being part of Lot No. 6 and Lot
No. 7, Tract No. 3

CERTIFICATION :

I HEREBY CERTIFY THAT AN ACTUAL BOUNDARY SURVEY WAS PREPARED BY ME ON THE 10th DAY OF SEPTEMBER, 2001, AND THAT THE SURVEY IS IN ACCORDANCE WITH THE OHIO REVISED CODE CHAPTER 4733-37, MINIMUM STANDARDS FOR BOUNDARY SURVEYS IN THE STATE OF OHIO. PERMANENT MONUMENTS WERE FOUND, OR SET AT ALL LOCATIONS SHOWN HEREON. ALL DIMENSIONS GIVEN ARE EXPRESSED IN FEET OR DECIMAL PARTS THEREOF. BEARINGS ARE TO AN ASSUMED MERIDIAN AND ARE SHOWN TO INDICATE ANGLES ONLY. ALL PINS SET ARE 5/8" DIA., 30" LONG REBAR WITH CAP MARKED "NOVAK 7507".


I HEREBY CERTIFY THAT, THIS PLAT WAS PREPARED BY ME AND IS CORRECT TO THE BEST OF MY KNOWLEDGE, INFORMATION AND BELIEF."

David W. Novak
DAVID W. NOVAK, P.S. No. 7507

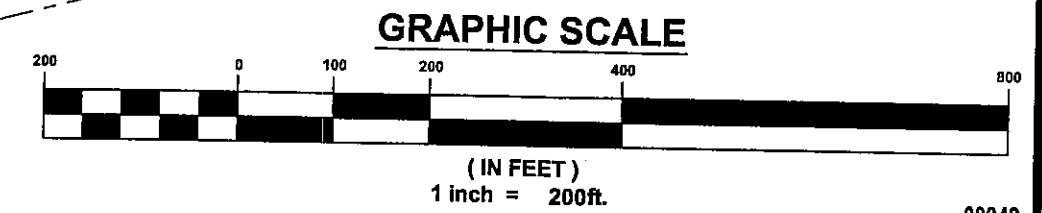

REVISIONS	BY

Barrington
CONSULTING GROUP, INC.
38342 WESTERN PARKWAY, SUITE 10
WILLOUGHBY, OHIO 44094
PHONE 440.946.1761 FAX 440.918.0486

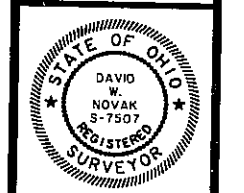

LOT SPLIT
6871 AUBURN ROAD
CONCORD TWP., OHIO 44077
EYE-WILL DEVELOPMENT INC.

DRAWN D.W. NOVAK
CHECKED DWN
DATE E FEBRUARY 27, 2002
SCALE 1" = 200'
JOB NO. 00049
SHEET 11
OF SHEETS 11