



QUAIL HOLLOW MANAGEMENT INC
No. 2002R037457
8A-13-37

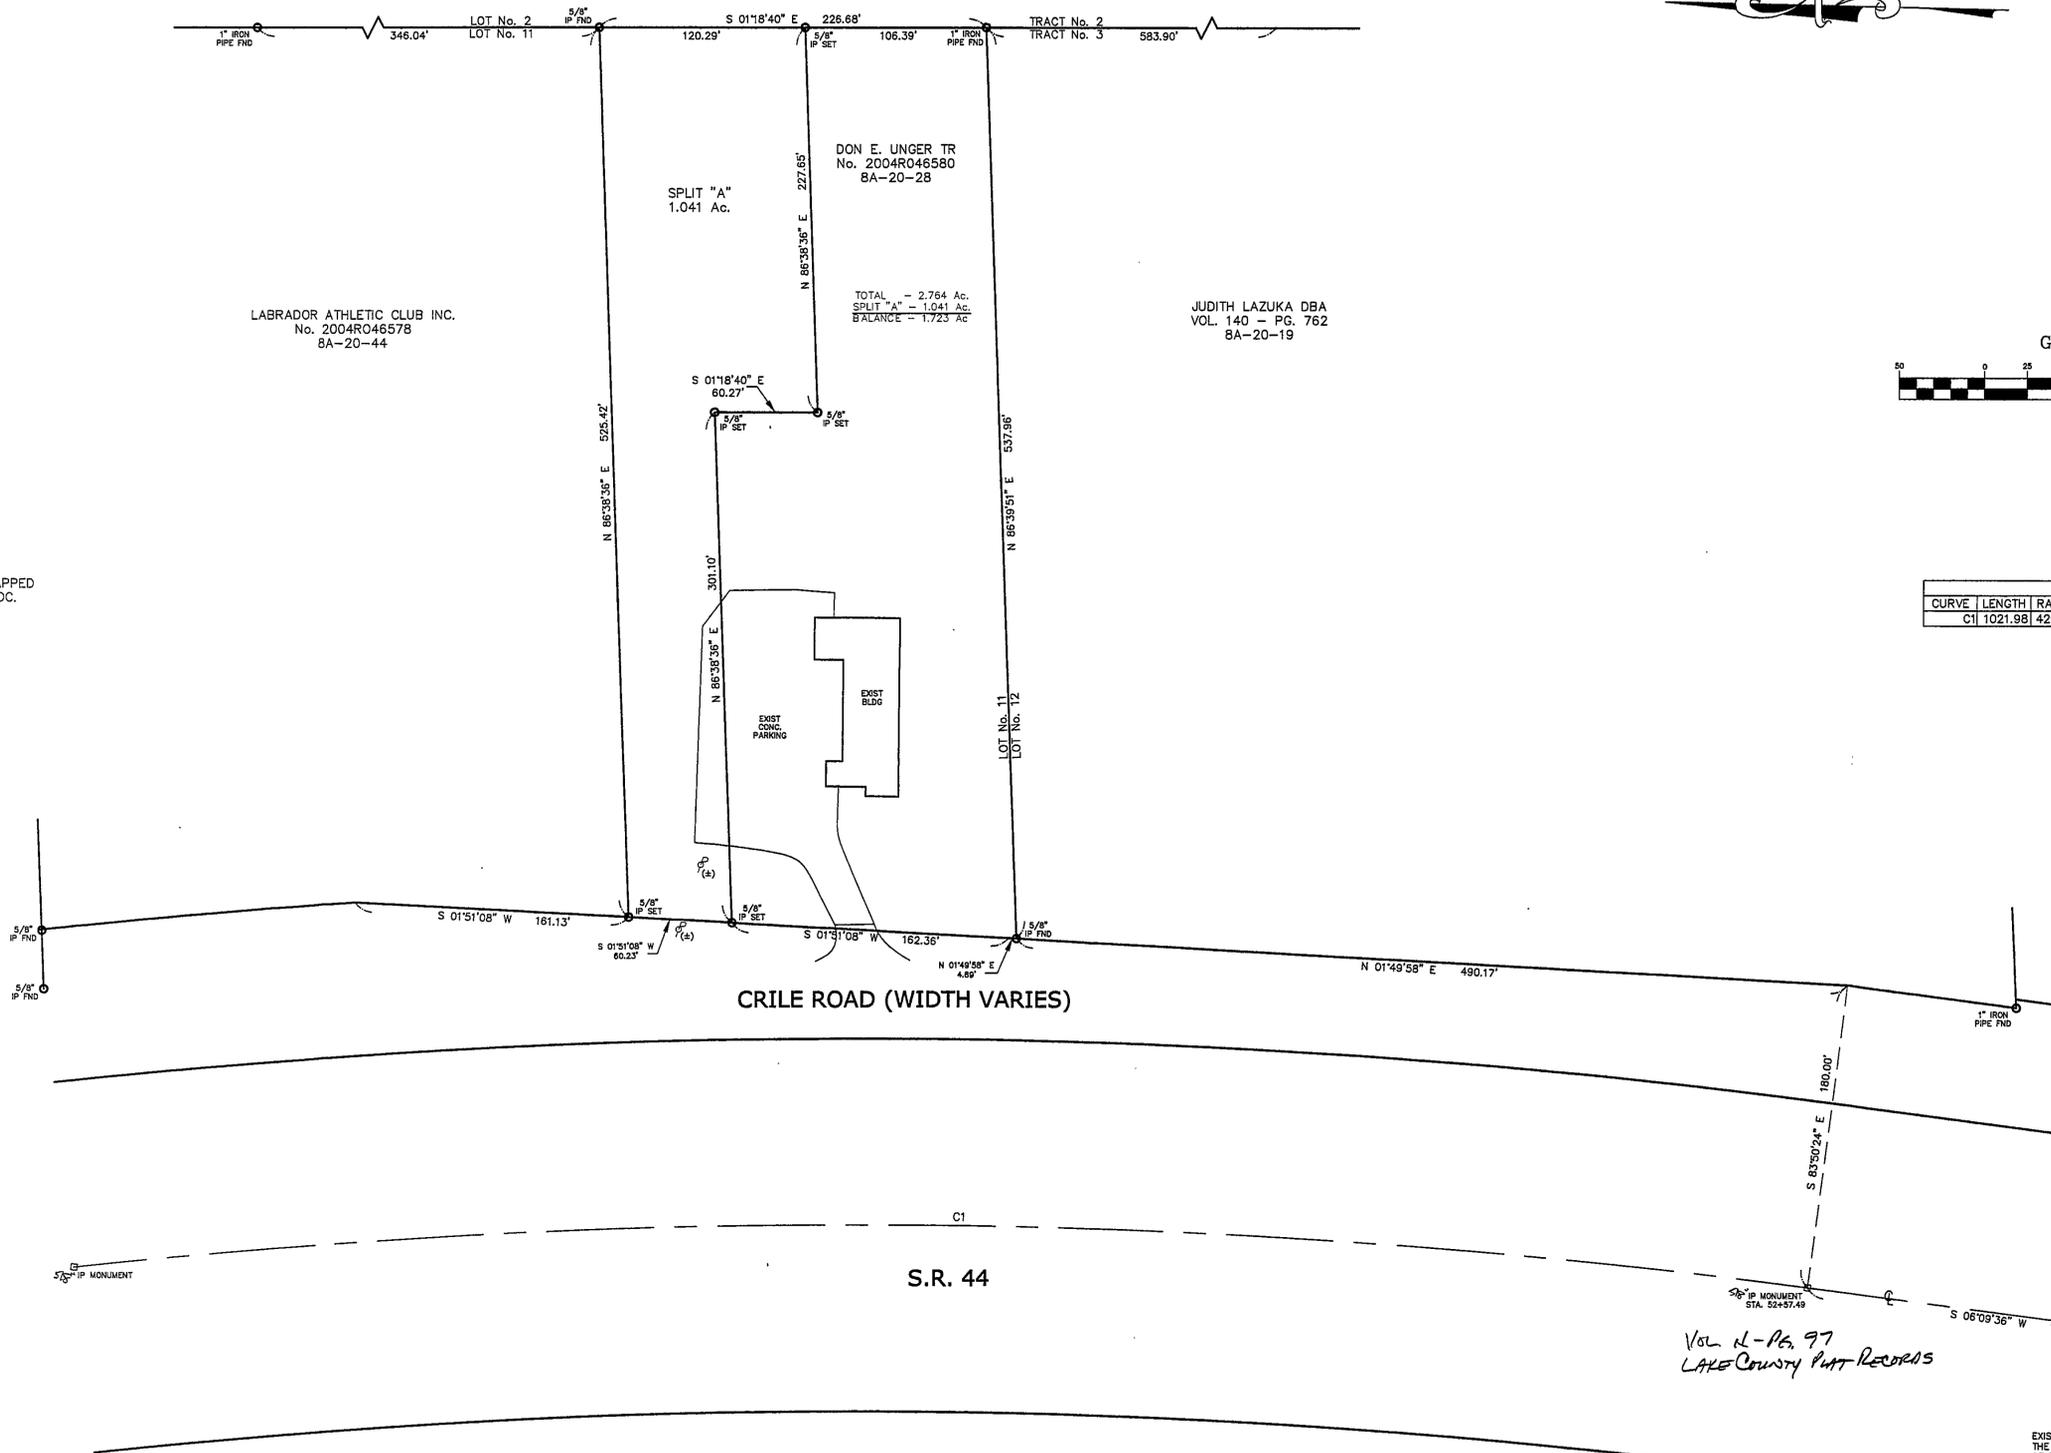

NOTE: ALL IRON PINS SET ARE 5/8" X 30" AND ARE CAPPED BABCOCK, JONES & ASSOC.

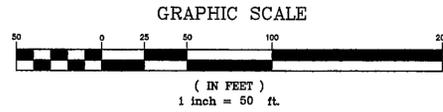

CURVE TABLE						
CURVE	LENGTH	RADIUS	TANGENT	CHORD	BEARING	DELTA
C1	1021.98	4297.17	513.41	1019.57	N00°39'11"W	13°37'35"

Vol. 1-16, 97
LAKE COUNTY PLAT RECORDS

EXISTING UTILITIES NOTE:
THE SIZE AND LOCATION, BOTH HORIZONTAL AND VERTICAL OF THE UNDERGROUND UTILITIES SHOWN HEREON, HAVE BEEN OBTAINED BY A SEARCH OF AVAILABLE RECORDS. VERIFICATION BY FIELD OBSERVATION HAS BEEN CONDUCTED WHERE PRACTICAL. HOWEVER, BABCOCK, JONES AND ASSOCIATES INC. DOES NOT GUARANTEE THE COMPLETENESS NOR ACCURACY THEREOF.

Bearings are based upon the centerline of State Route 44 being North 6°09'36" East and are used to describe angles only;



REV. NO.	DESCRIPTION	DATE	BY	CHK'D
1	Revised per L.C. Engineer	7/21/07	HJ	HJ

bj BABCOCK, JONES AND ASSOCIATES, INC
CIVIL ENGINEERS - SURVEYORS - LAND PLANNERS
PAINESVILLE OHIO 44077

DATE	2/8/07
DESIGN BY	H.J.
DRAWN BY	B.P.
APPROVED BY	H.J.
CREW CHIEF	W.B.

PLAT OF SURVEY
FOR
SUSAN JACK
LOT No. 11 - TRACT No. 3
7861 CRILE ROAD (P.P.# 8A-20-28)
CONCORD TOWNSHIP LAKE COUNTY STATE OF OHIO

SCALE	1"=50'
JOB NO	07-012
SHEET	OF
1	1